


**A** Abbott-Hull  
Associates

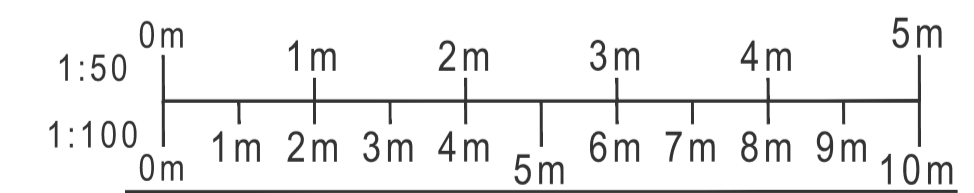

PROJECT  
29 CLIFTON ROAD,  
BLACKPOOL,  
FY4 4PU

DRAWING

PROPOSED SITE PLAN

DRAWING NO. 23034_11S	REV. A 25/09/23	DRAWN J. A-H
DATE 28/04/2023	SCALE 1:100	@ A 1
W abbotthull.co.uk	T 01253 846420	
E info@abbotthull.co.uk	M 07725 005247	