

REV	DATE	SURVEYED	DRAWN	CHKD
B	03/11/2021	MM/KS	DBe	MM

DESCRIPTION: DRAWING INFORMATION UPDATED BASED ON CLIENT COMMENTS


NOTES
LEVELS ARE RELATED TO O.D. (NEWLYN).

LEGEND

	SLOPE SYMBOL
	CEILING
	DOOR
	DRAINAGE
	EQUIPMENT
	FITTING
	FLOOR
	STEPS
	WALL
	WINDOW

ABBREVIATIONS

CSL	CEILING SOFFIT LEVEL
CUPTD	CUPBOARD
DHL	DOOR HEADER LEVEL
FL	FLOOR LEVEL
H	HEIGHT
LL	LANDING LEVEL
RAD	RADIATOR
SL	SILL LEVEL
TDB	TRAPDOOR BELOW
TDO	TRAPDOOR OVERHEAD
WHL	WINDOW HEAD LEVEL
WSL	WINDOW SILL LEVEL

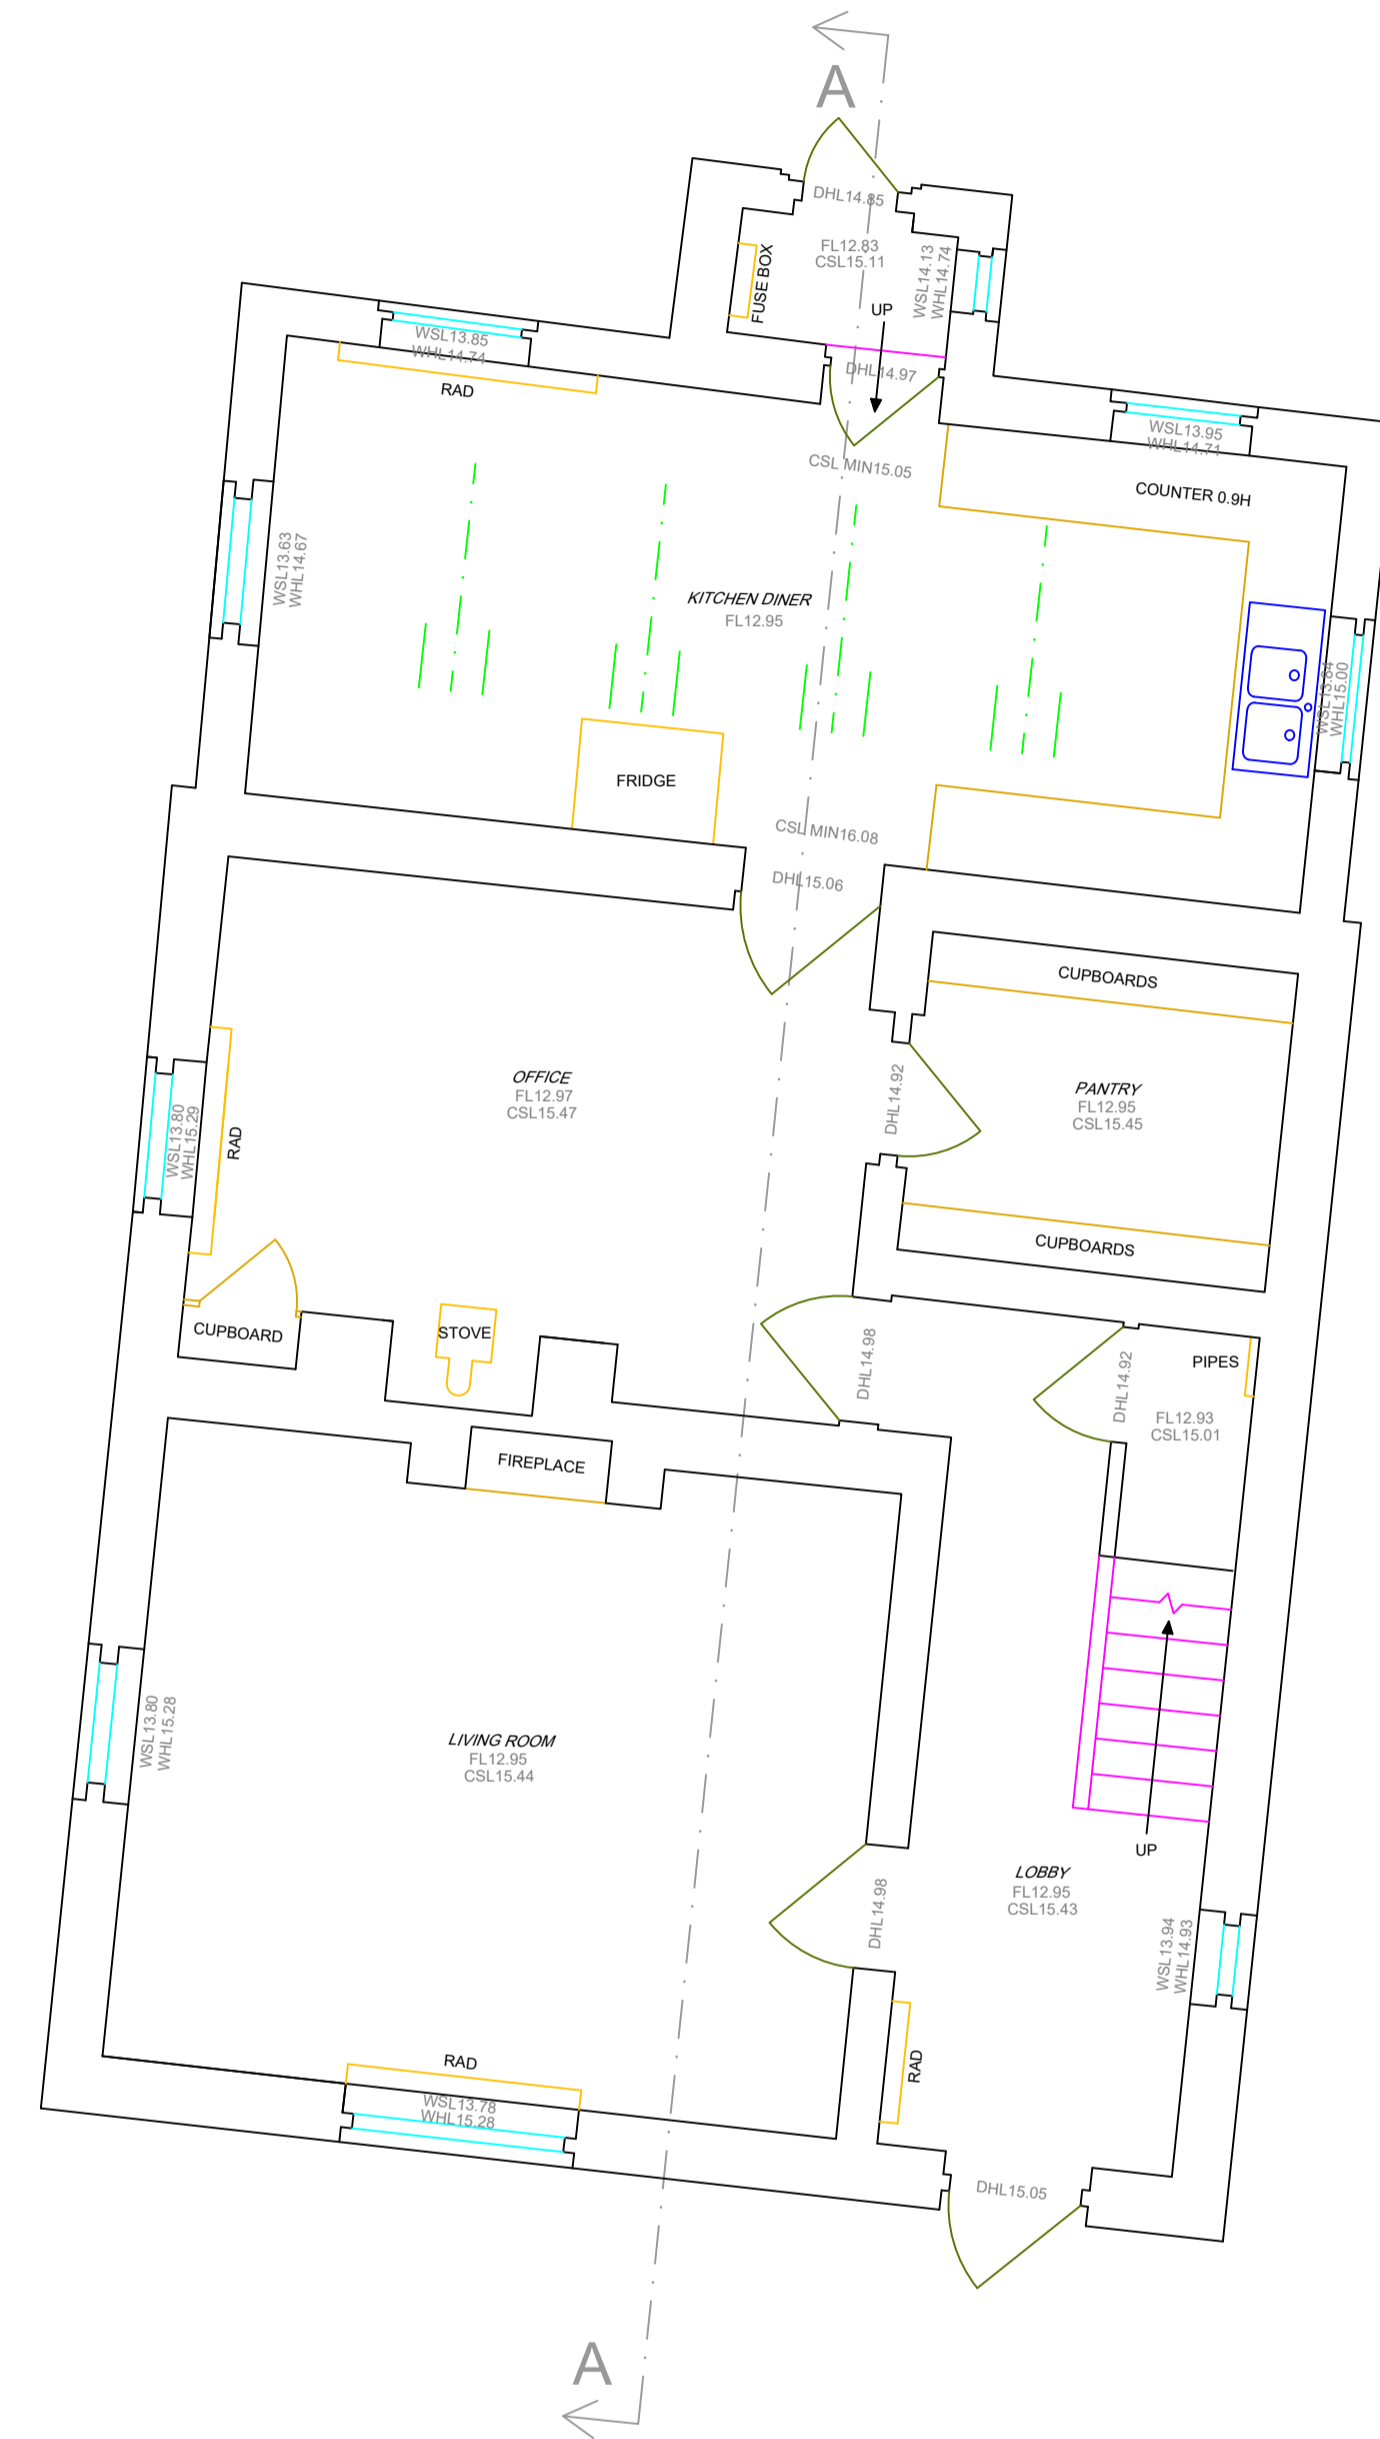

LS Transmission Consultancy Limited makes no warranties, express or implied, that compliance with this drawing, or any other document issued by LSTC, would in itself be sufficient to ensure safe systems of work or operation. Users are reminded of their own duties under health and safety legislation.

CLIENT: **E. BRAY**


PROJECT: **KEEPERS COTTAGE KEXBY**

TITLE: **GROUND FLOOR PLAN**

SCALE: 1:50 (UNLESS OTHERWISE STATED)	DRAWN: DBe
DATE SURVEYED: 22/10/2021	CHECKED: MM
DATE ISSUED: 03/11/2021	APPROVED: KS



ORIGINAL SIZE: A1	DRAWING NUMBER: 06_210898_02 1 of 5	REV: B
-------------------	-------------------------------------	--------

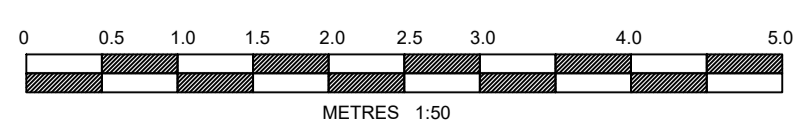

REV	DATE	SURVEYED	DRAWN	CHKD
B	03/11/2021	MM/KS	DBe	MM

DESCRIPTION: DRAWING INFORMATION UPDATED BASED ON CLIENT COMMENTS


NOTES
LEVELS ARE RELATED TO O.D. (NEWLYN).

LEGEND

	SLOPE SYMBOL
	CEILING
	DOOR
	DRAINAGE
	EQUIPMENT
	FITTING
	FLOOR
	STEPS
	WALL
	WINDOW

ABBREVIATIONS

CSL	CEILING SOFFIT LEVEL
CUPD	CUPBOARD
DHL	DOOR HEADER LEVEL
FL	FLOOR LEVEL
H	HEIGHT
LL	LANDING LEVEL
RAD	RADIATOR
SL	SILL LEVEL
TDB	TRAPDOOR BELOW
TDO	TRAPDOOR OVERHEAD
WHL	WINDOW HEAD LEVEL
WSL	WINDOW SILL LEVEL

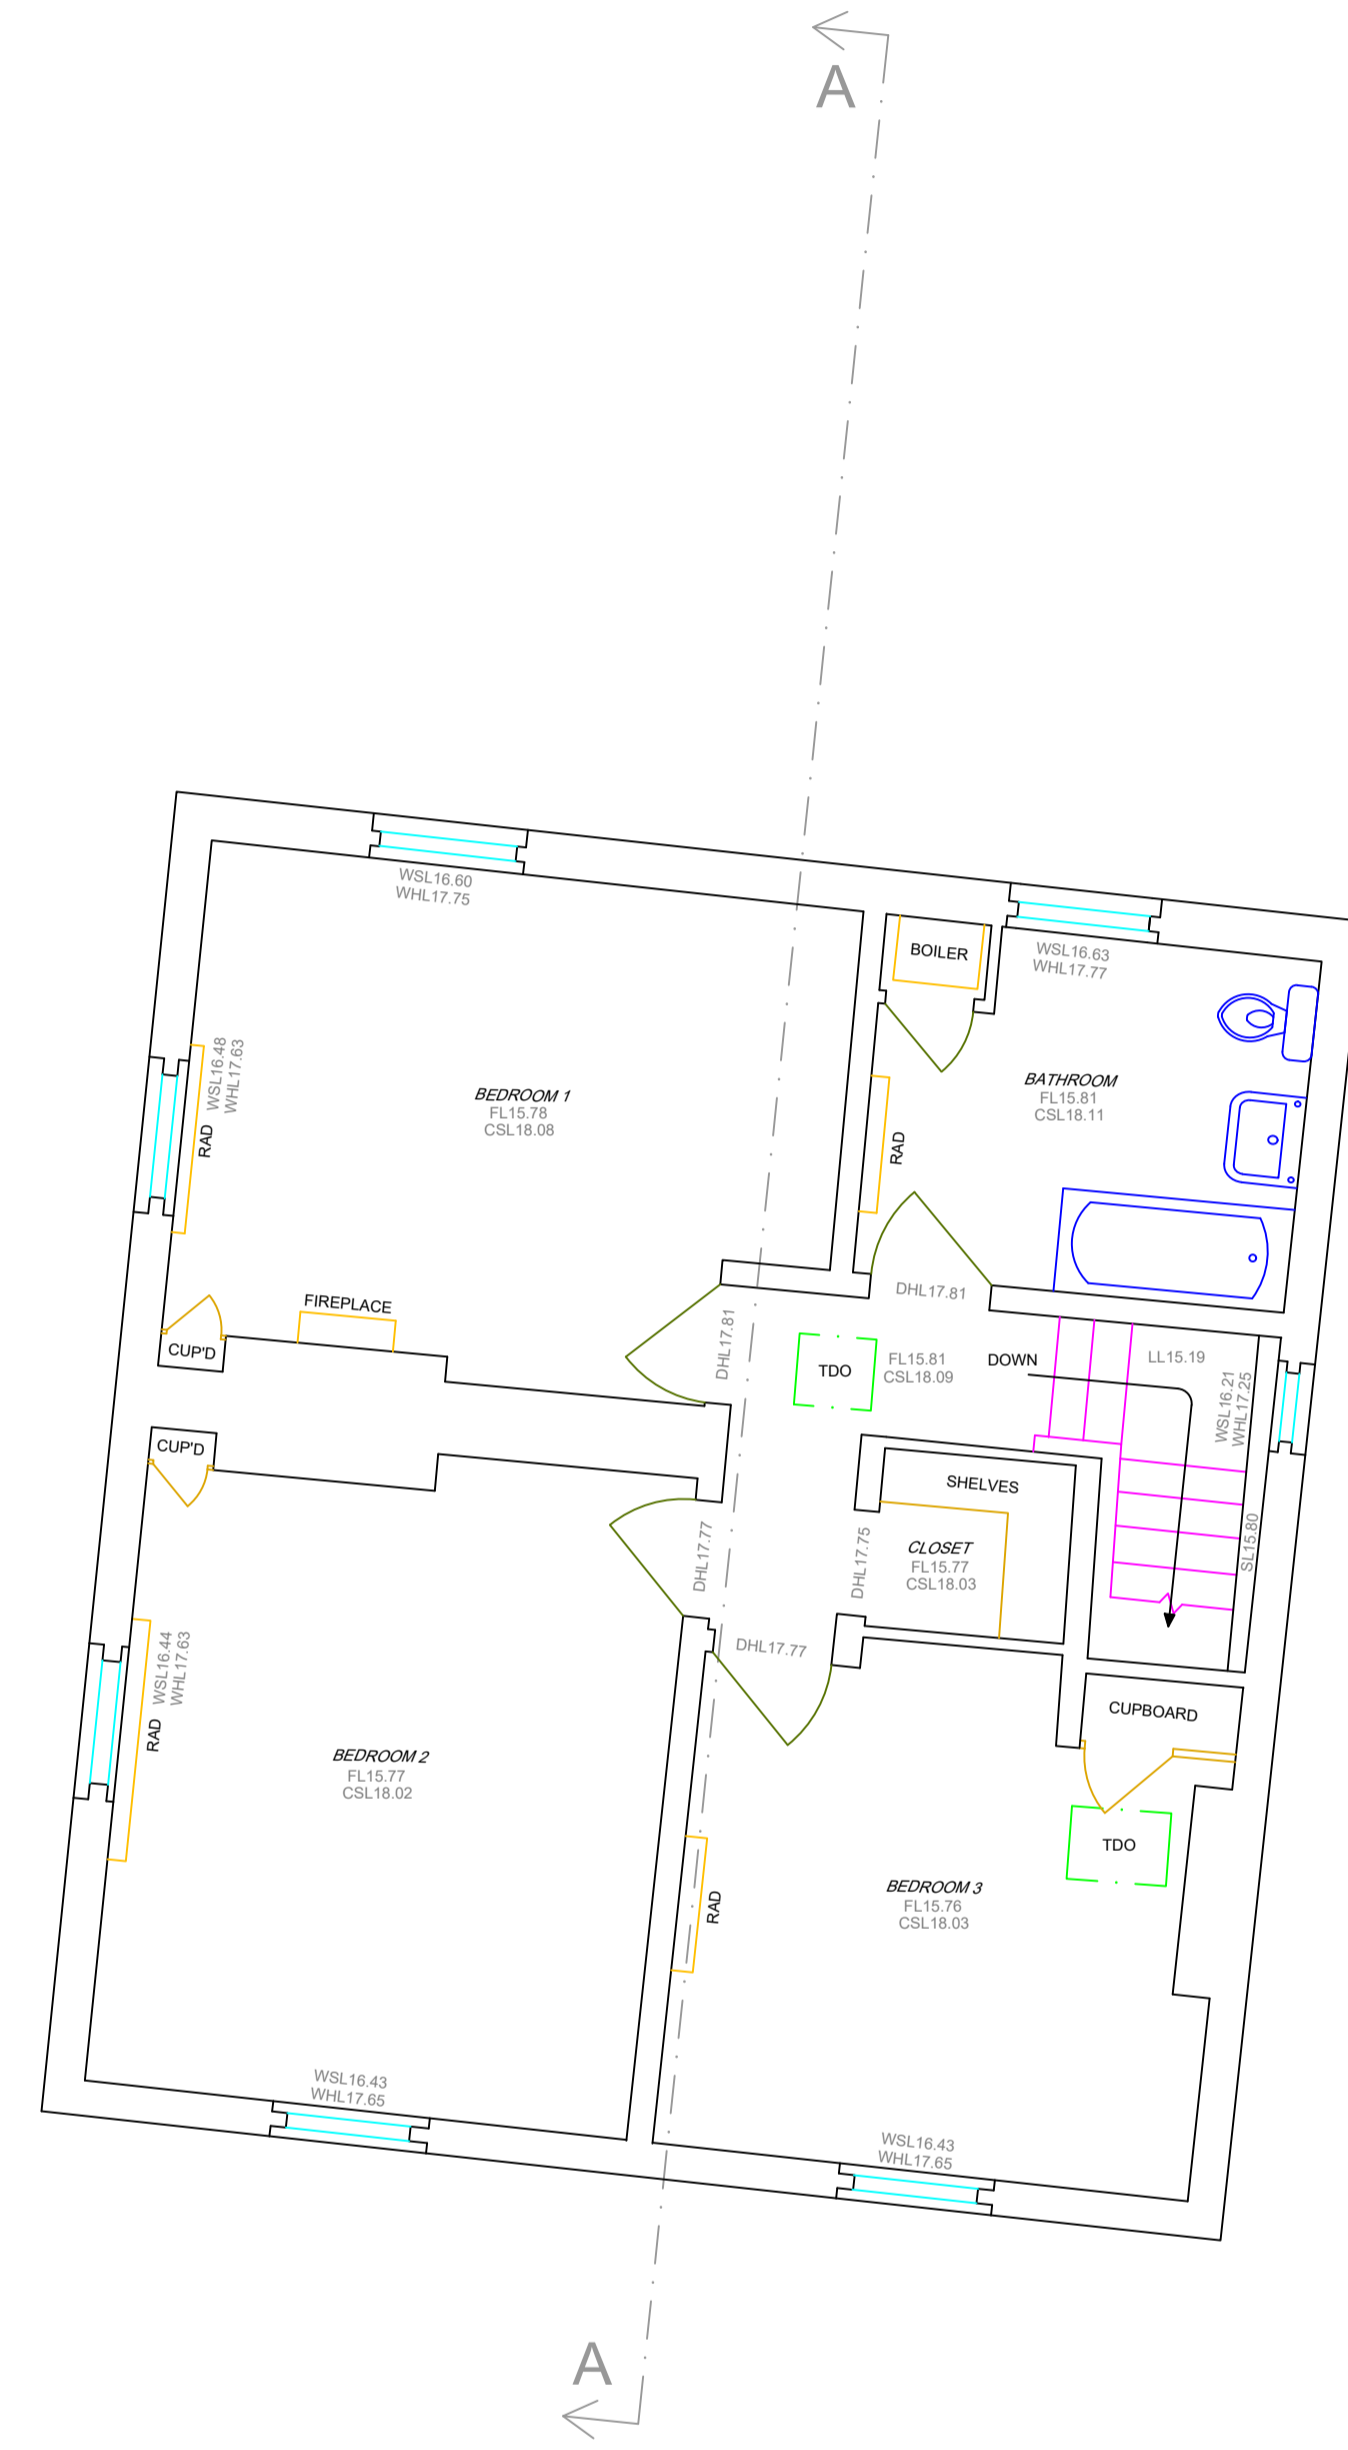

LS Transmission Consultancy Limited makes no warranties, express or implied, that compliance with this drawing, or any other document issued by LSTC, would in itself be sufficient to ensure safe systems of work or operation. Users are reminded of their own duties under health and safety legislation.

CLIENT: **E. BRAY**


PROJECT: **KEEPERS COTTAGE
KEXBY**

TITLE: **FIRST FLOOR PLAN**

SCALE	1:50 <small>(UNLESS OTHERWISE STATED)</small>	DRAWN	DBe
DATE SURVEYED	22/10/2021	CHECKED	MM
DATE ISSUED	03/11/2021	APPROVED	KS



ORIGINAL SIZE	DRAWING NUMBER	REV
A1	06_210898_02 2 of 5	B

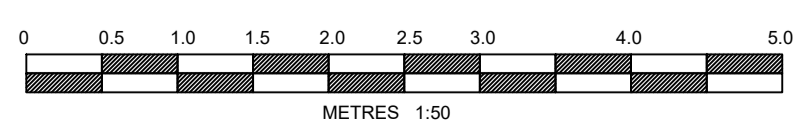

REV	DATE	SURVEYED	DRAWN	CHKD
B	03/11/2021	MM/KS	DBe	MM

DESCRIPTION: DRAWING INFORMATION UPDATED BASED ON CLIENT COMMENTS

NOTES
LEVELS ARE RELATED TO O.D. (NEWLYN).

LEGEND

	—	SLOPE SYMBOL
	—	CEILING
	—	DOOR
	—	DRAINAGE
	—	EQUIPMENT
	—	FITTING
	—	FLOOR
	—	STEPS
	—	WALL
	—	WINDOW

ABBREVIATIONS

CSL	—	CEILING SOFFIT LEVEL
CUPTD	—	CUPBOARD
DHL	—	DOOR HEADER LEVEL
FL	—	FLOOR LEVEL
H	—	HEIGHT
LL	—	LANDING LEVEL
RAD	—	RADIATOR
SL	—	SILL LEVEL
TDB	—	TRAPDOOR BELOW
TDO	—	TRAPDOOR OVERHEAD
WHL	—	WINDOW HEAD LEVEL
WSL	—	WINDOW SILL LEVEL



LS Transmission Consultancy Limited makes no warranties, express or implied, that compliance with this drawing, or any other document issued by LSTC, would in itself be sufficient to ensure safe systems of work or operation. Users are reminded of their own duties under health and safety legislation.

CLIENT: **E. BRAY**


PROJECT: **KEEPERS COTTAGE
KEXBY**

TITLE: **ATTIC PLAN**

SCALE	1:50 <small>(UNLESS OTHERWISE STATED)</small>	DRAWN	DBe
DATE SURVEYED	22/10/2021	CHECKED	MM
DATE ISSUED	03/11/2021	APPROVED	KS




ORIGINAL SIZE	DRAWING NUMBER	REV
A1	06_210898_02 3 of 5	B

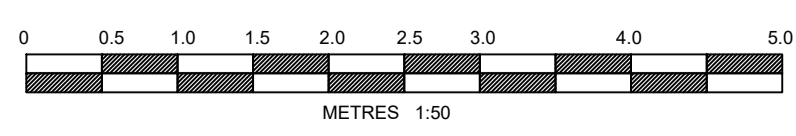

REV	DATE	SURVEYED	DRAWN	CHKD
B	03/11/2021	MM/KS	DBe	MM

DESCRIPTION DRAWING INFORMATION UPDATED BASED ON CLIENT COMMENTS

NOTES
 LEVELS ARE RELATED TO O.D. (NEWLYN).
 ALL HATCH PATTERNS ARE REPRESENTATIVE OF SURFACE MATERIALS AND ARE FOR ILLUSTRATION ONLY. ACTUAL CONSTRUCTION MAY DIFFER.

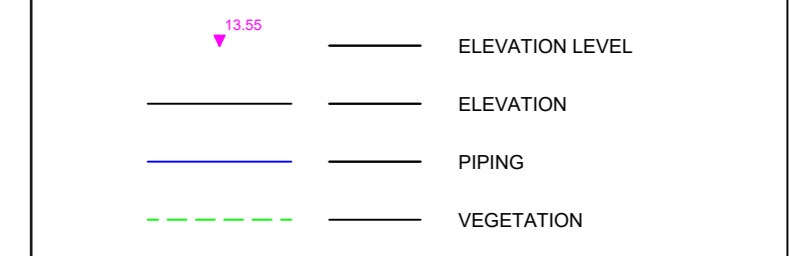


DATUM: 12.00m AOD
ELEVATION 1




DATUM: 12.00m AOD
ELEVATION 2




DATUM: 12.00m AOD
ELEVATION 3

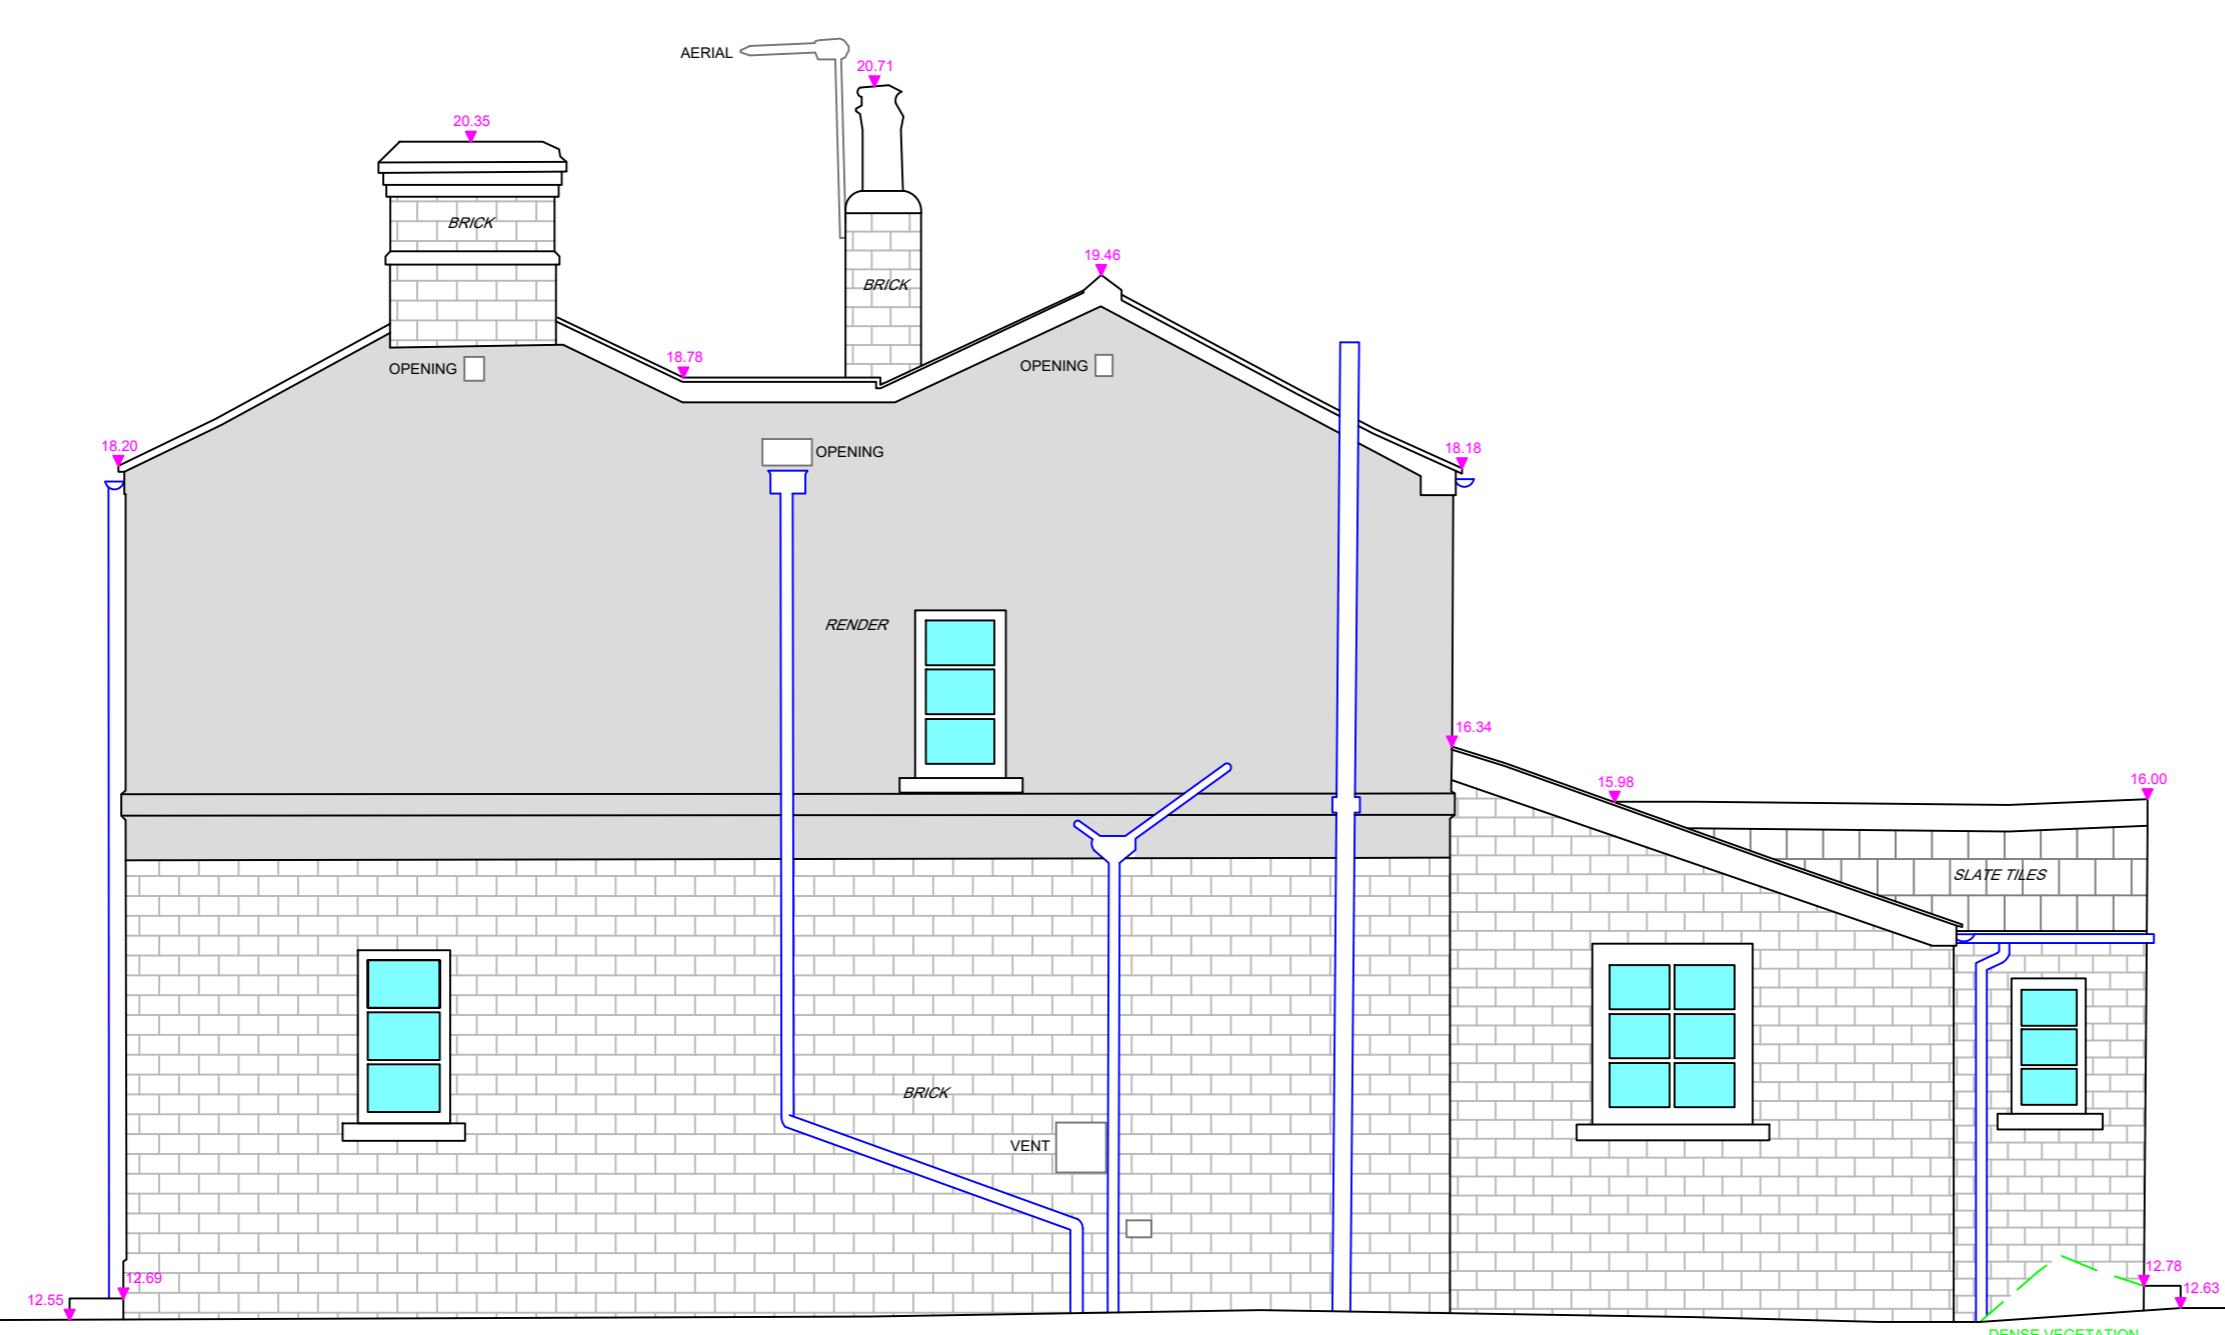

DATUM: 12.00m AOD
ELEVATION 4

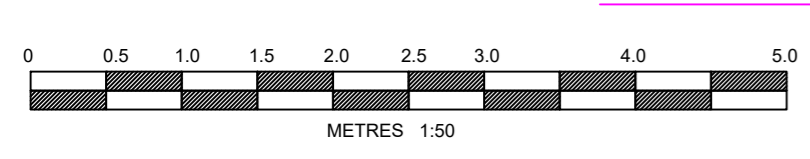

LS Transmission Consultancy Limited makes no warranties, express or implied, that compliance with this drawing, or any other document issued by LSTC, would in itself be sufficient to ensure safe systems of work or operation. Users are reminded of their own duties under health and safety legislation.

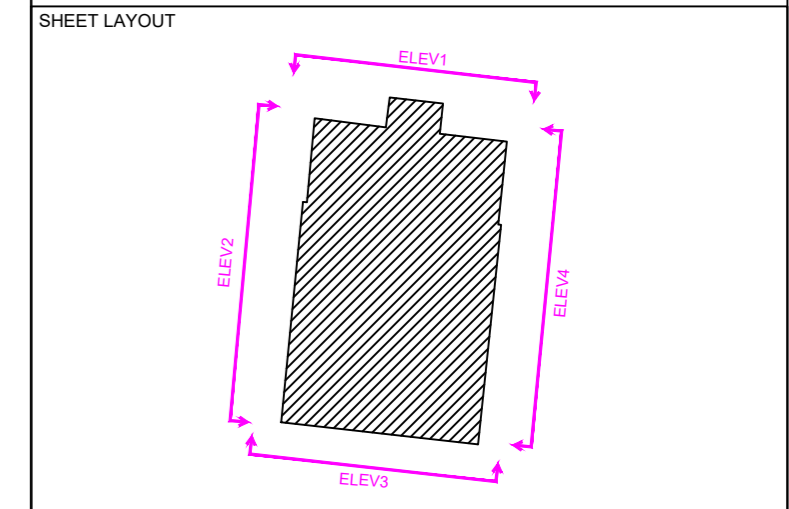

CLIENT
E. BRAY

PROJECT
**KEEPERS COTTAGE
 KEXBY**

TITLE
ELEVATIONS

SCALE	1:50 (UNLESS OTHERWISE STATED)	DRAWN	DBe
DATE SURVEYED	22/10/2021	CHECKED	MM
DATE ISSUED	03/11/2021	APPROVED	KS



ORIGINAL SIZE	DRAWING NUMBER	REV
A1	06_210898_02 4 of 5	B


REV	DATE	SURVEYED	DRAWN	CHKD
B	03/11/2021	MM/KS	DBe	MM

DESCRIPTION: DRAWING INFORMATION UPDATED BASED ON CLIENT COMMENTS

NOTES
 LEVELS ARE RELATED TO O.D. (NEWLYN).
 FOR SECTION LOCATION, SEE FLOOR PLANS.

LEGEND

 SECTION LEVEL
 SECTION

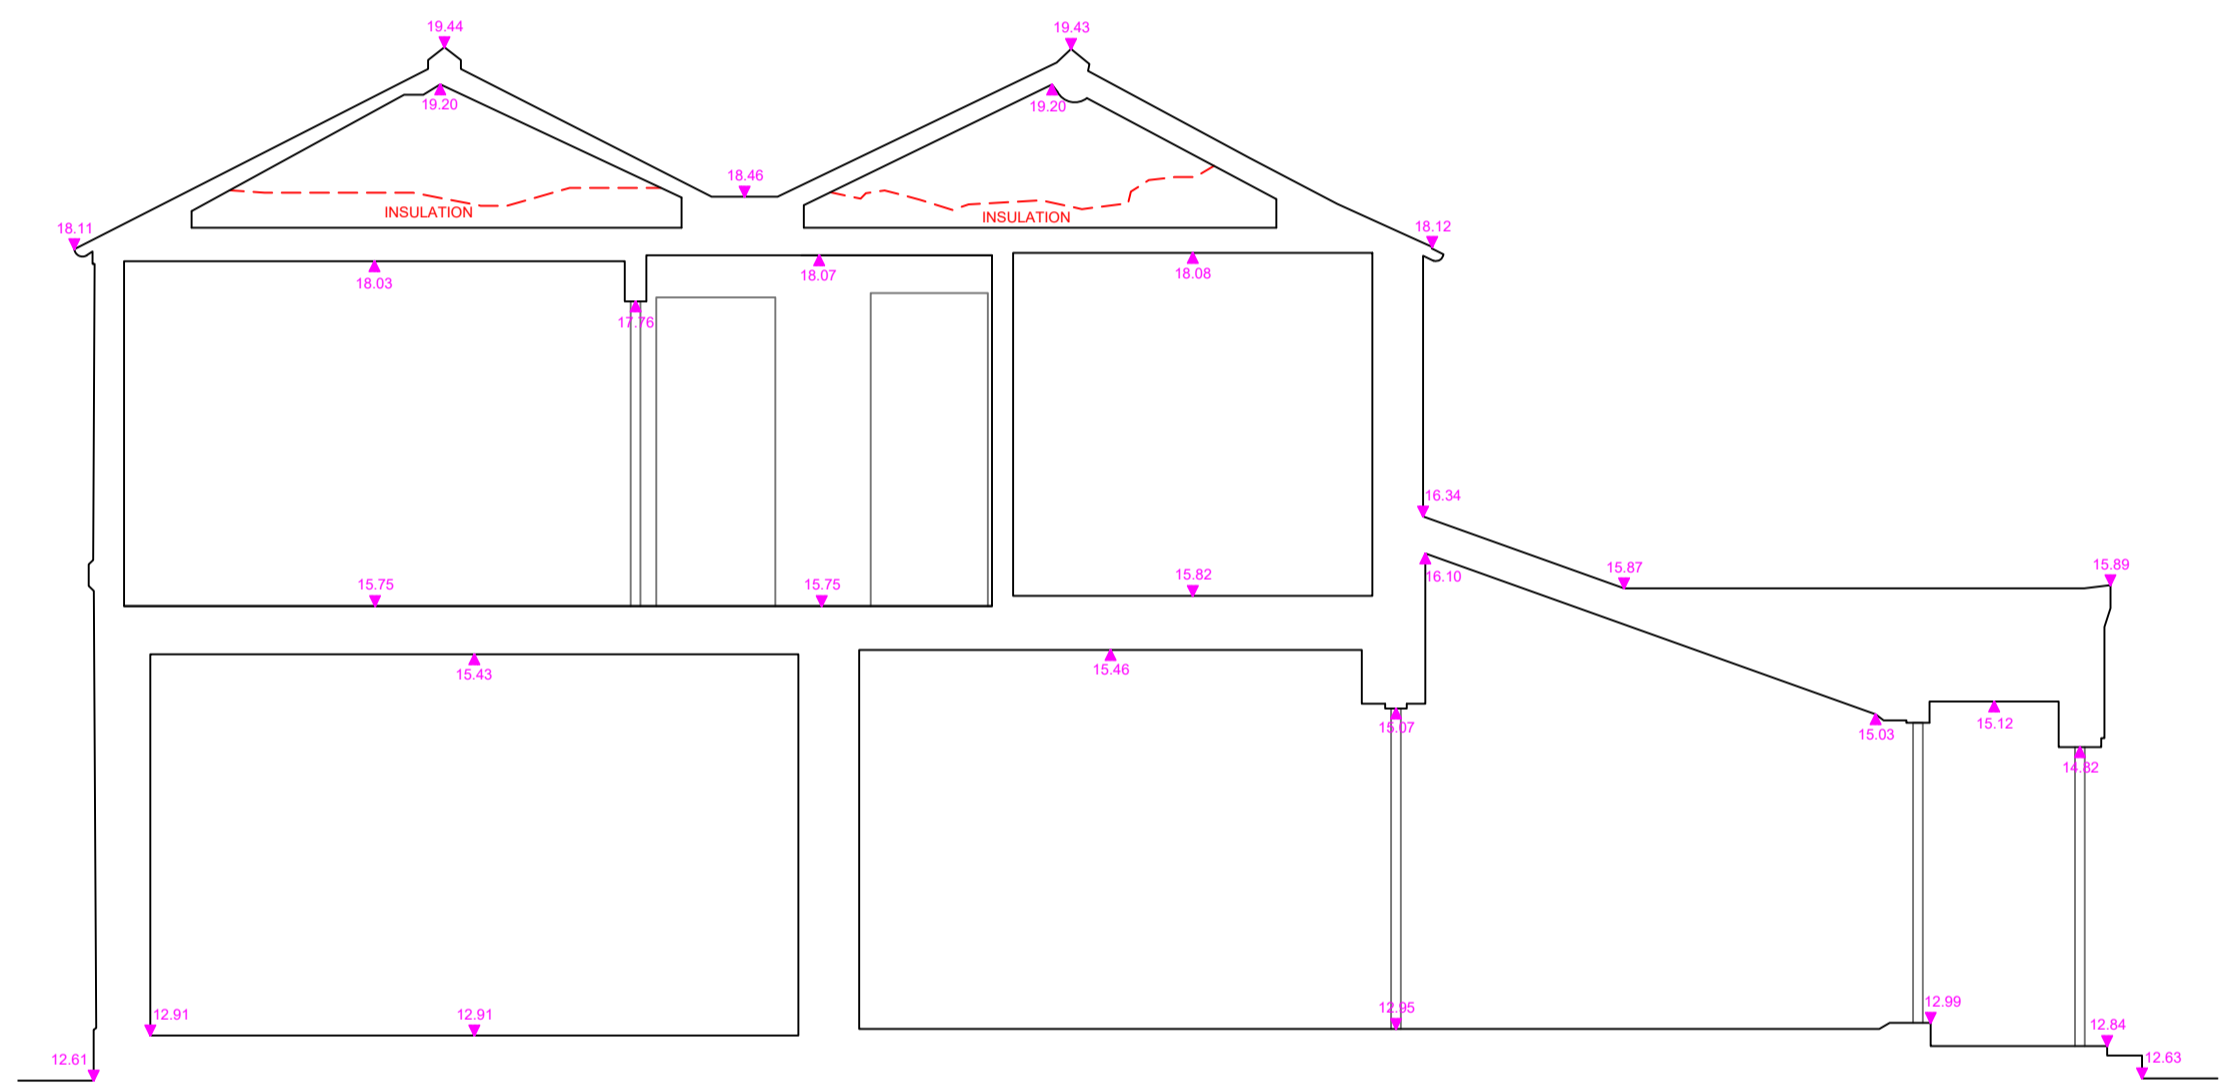

DATUM: 12.00m AOD

SECTION A

LS Transmission Consultancy Limited makes no warranties, express or implied, that compliance with this drawing, or any other document issued by LSTC, would in itself be sufficient to ensure safe systems of work or operation. Users are reminded of their own duties under health and safety legislation.

CLIENT
E. BRAY

PROJECT
**KEEPERS COTTAGE
 KEXBY**

TITLE
SECTION A - A

SCALE	1:50 <small>(UNLESS OTHERWISE STATED)</small>	DRAWN	DBe
DATE SURVEYED	22/10/2021	CHECKED	MM
DATE ISSUED	03/11/2021	APPROVED	KS



ORIGINAL SIZE	DRAWING NUMBER	REV
A1	06_210898_02 5 of 5	B

