


Proposed Roof Plan
Scale 1:50

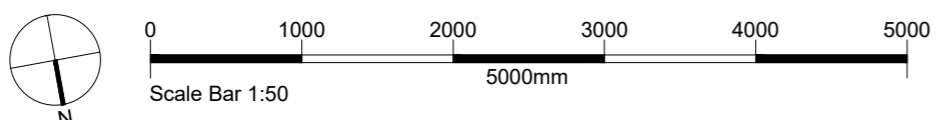

Notes

1. Copyright Jessop and Cook Architects Limited.
2. Do not scale from drawings, all dimensions to be checked on site.
3. For more information on the condition of the fabric of the Barn and Stables please refer to the report produced by Hall & Ensom Chartered Surveyors "Building Condition Survey in respect of Lords Farm Barn" (August 2019).

KEY

- █ Demolition of walls, partitions and other structures
- Boundaries

A 22.10.2020 Added access slates for bats AB
Revisions

PLANNING ISSUE

Conversion of thrashing barn into residence at Lords Farm, 2 Queen Street Eynsham, Witney OX29 4HQ

for
Oxford Preservation Trust
10 Turn Again Lane, St Ebbes, Oxford. OX1 1QL

Drawing title

Proposed Roof Plan

JESSOP & COOK ARCHITECTS
WEST WING, SECOND FLOOR
9 PARK END STREET
OXFORD OX1 1HH
T: 01865 591212
E: info@jessopandcook.co.uk
www.jessopandcook.co.uk

Scale at A2 1:50 Date Sep 19 Drawn by AB Checked
Drawing number P.1354_084 Revision A