



GROUND FLOOR PLAN



FIRST FLOOR PLAN

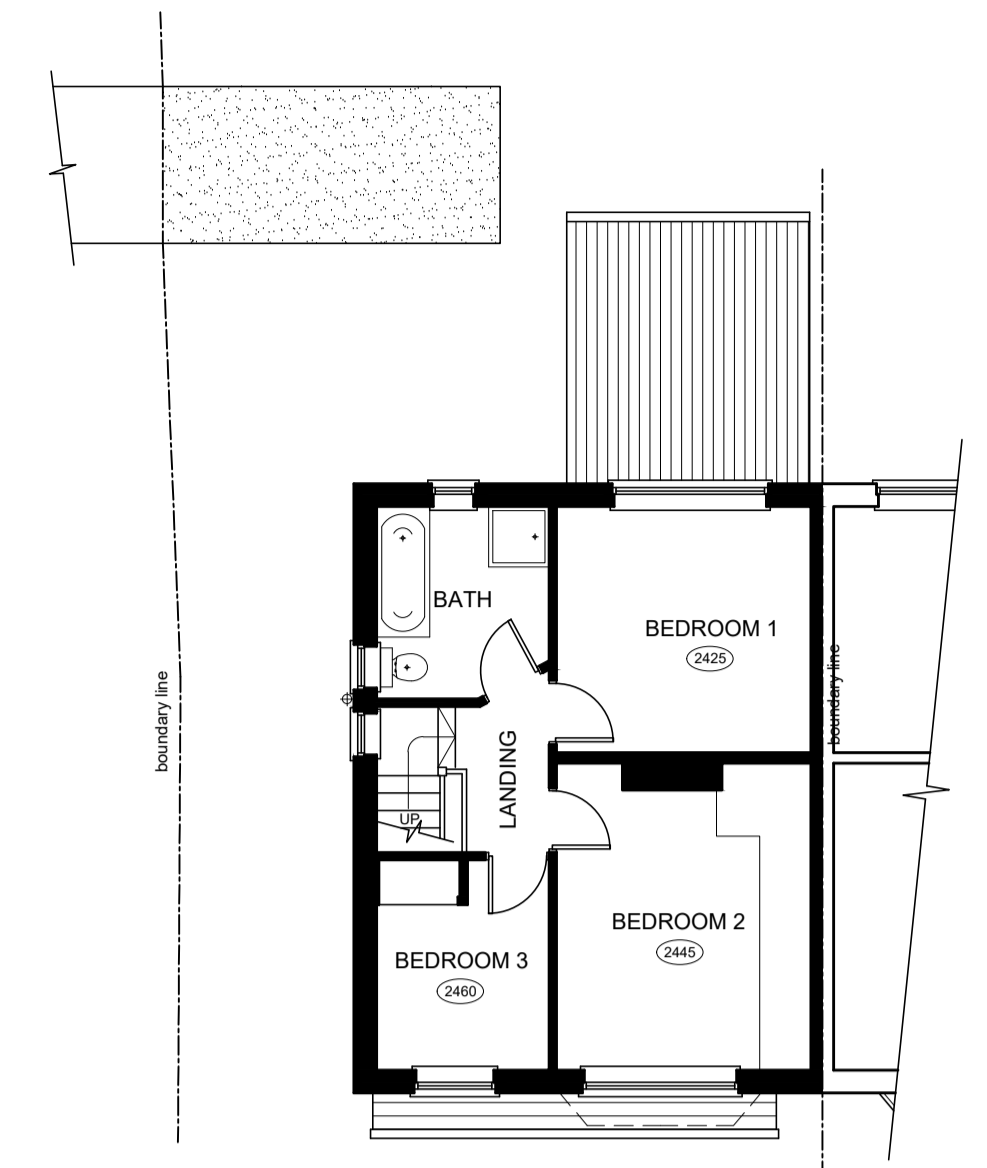

FRONT ELEVATION

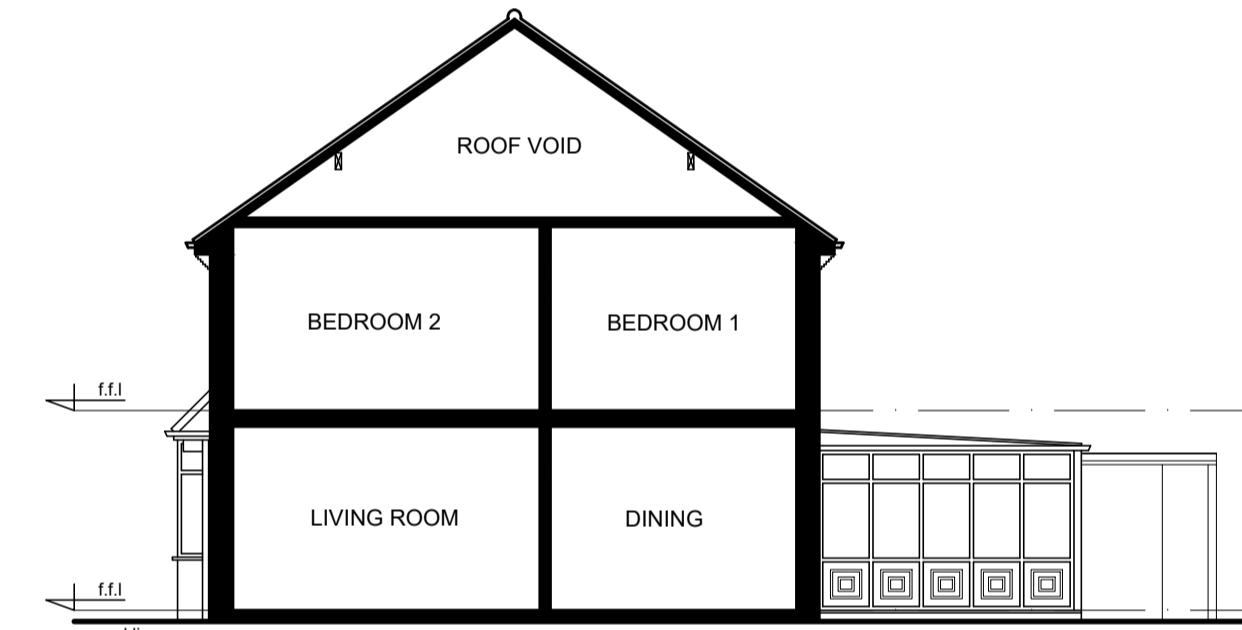


RIGHT SIDE ELEVATION




LEFT SIDE ELEVATION




REAR ELEVATION

 

EXISTING FLOOR PLANS & ELEVATIONS

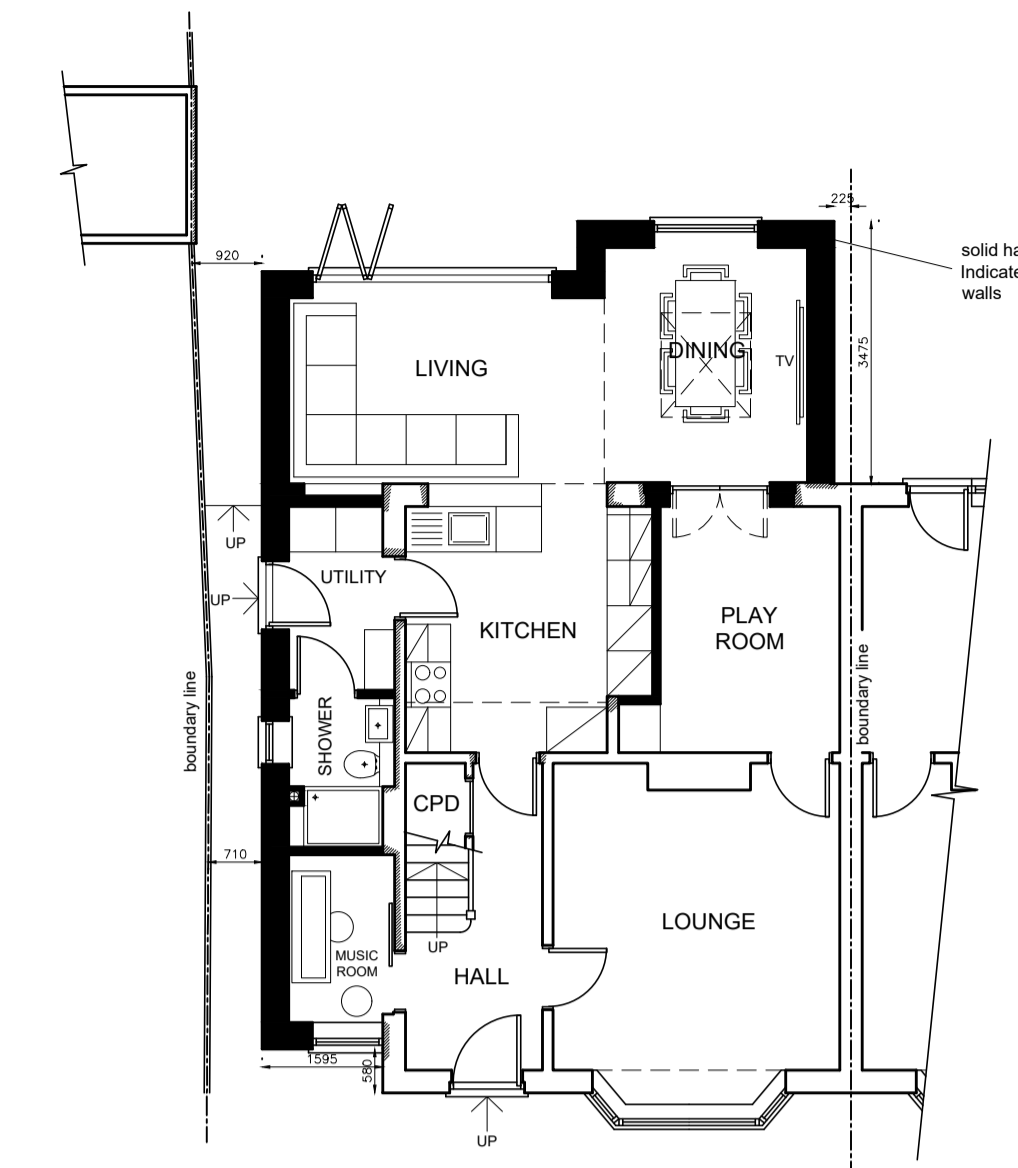


GROUND FLOOR

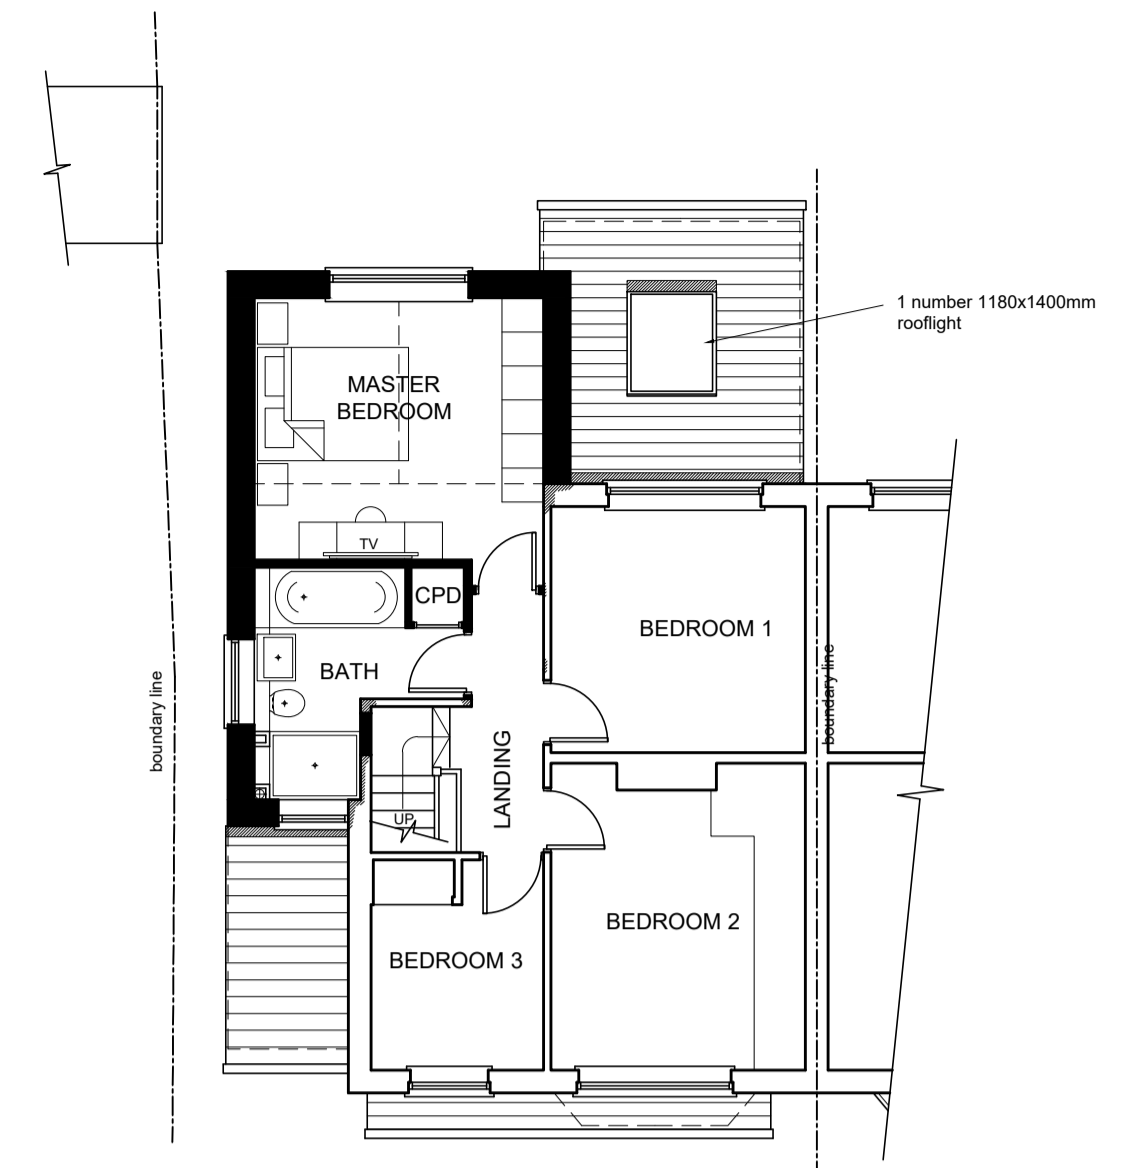

FIRST FLOOR PLAN



FRONT ELEVATION

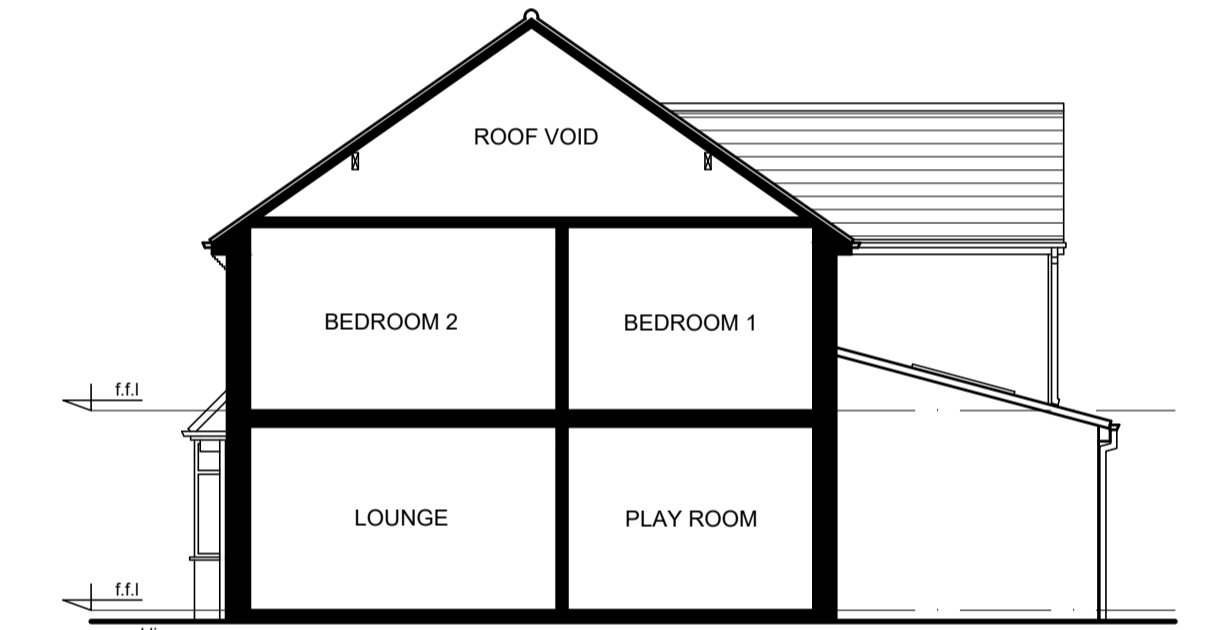


RIGHT SIDE ELEVATION



LEFT SIDE ELEVATION



REAR ELEVATION

 

PROPOSED FLOOR PLANS & ELEVATIONS

<p>RJG Architecture LTD For All Your Architectural Design Requirements</p>	<p>Project: 55 Claremont Road Billinge Wigan</p>	
	<p>Day Title: Existing & Proposed Plans & Elevations</p>	<p>Day No: 01768/SK/01</p>
<p>By: 01768 418 413 e-mail: info@rjgarch.co.uk</p>	<p>Drawn by: L.J</p>	<p>Scale: 1:100 Date: Oct '23</p>