



Notes
 1. Do not scale this drawing.
 2. This drawing must not be copied, transmitted or passed to a third party, without written consent

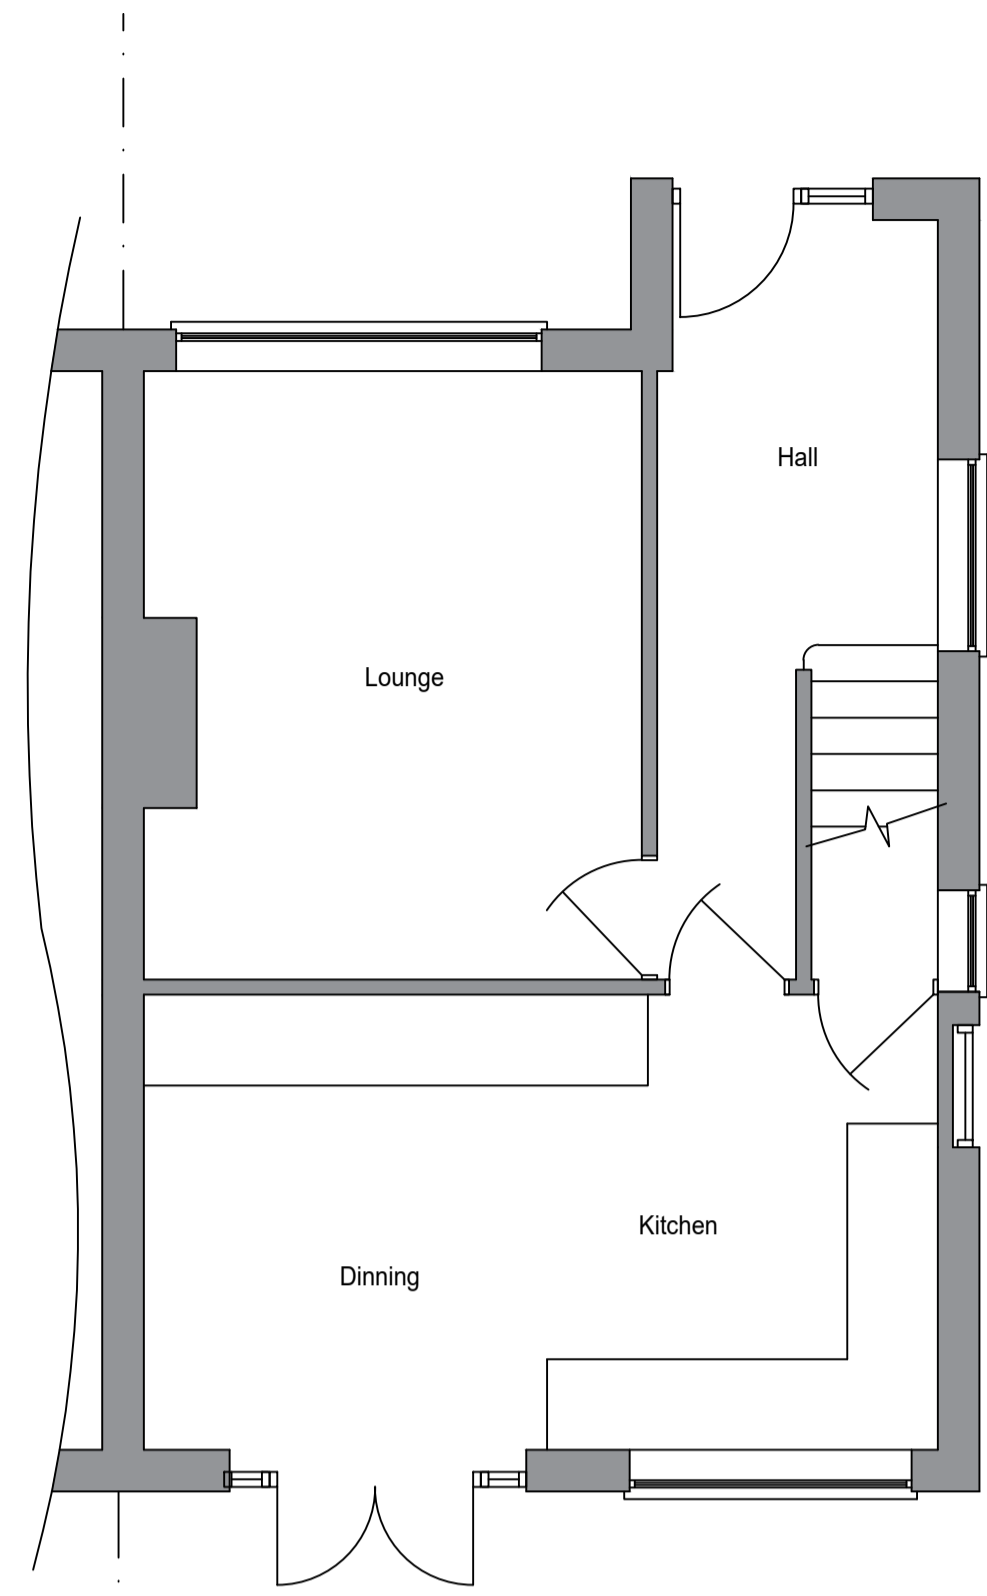


Existing Ground Floor Plan



Site Location Plan 1:1250

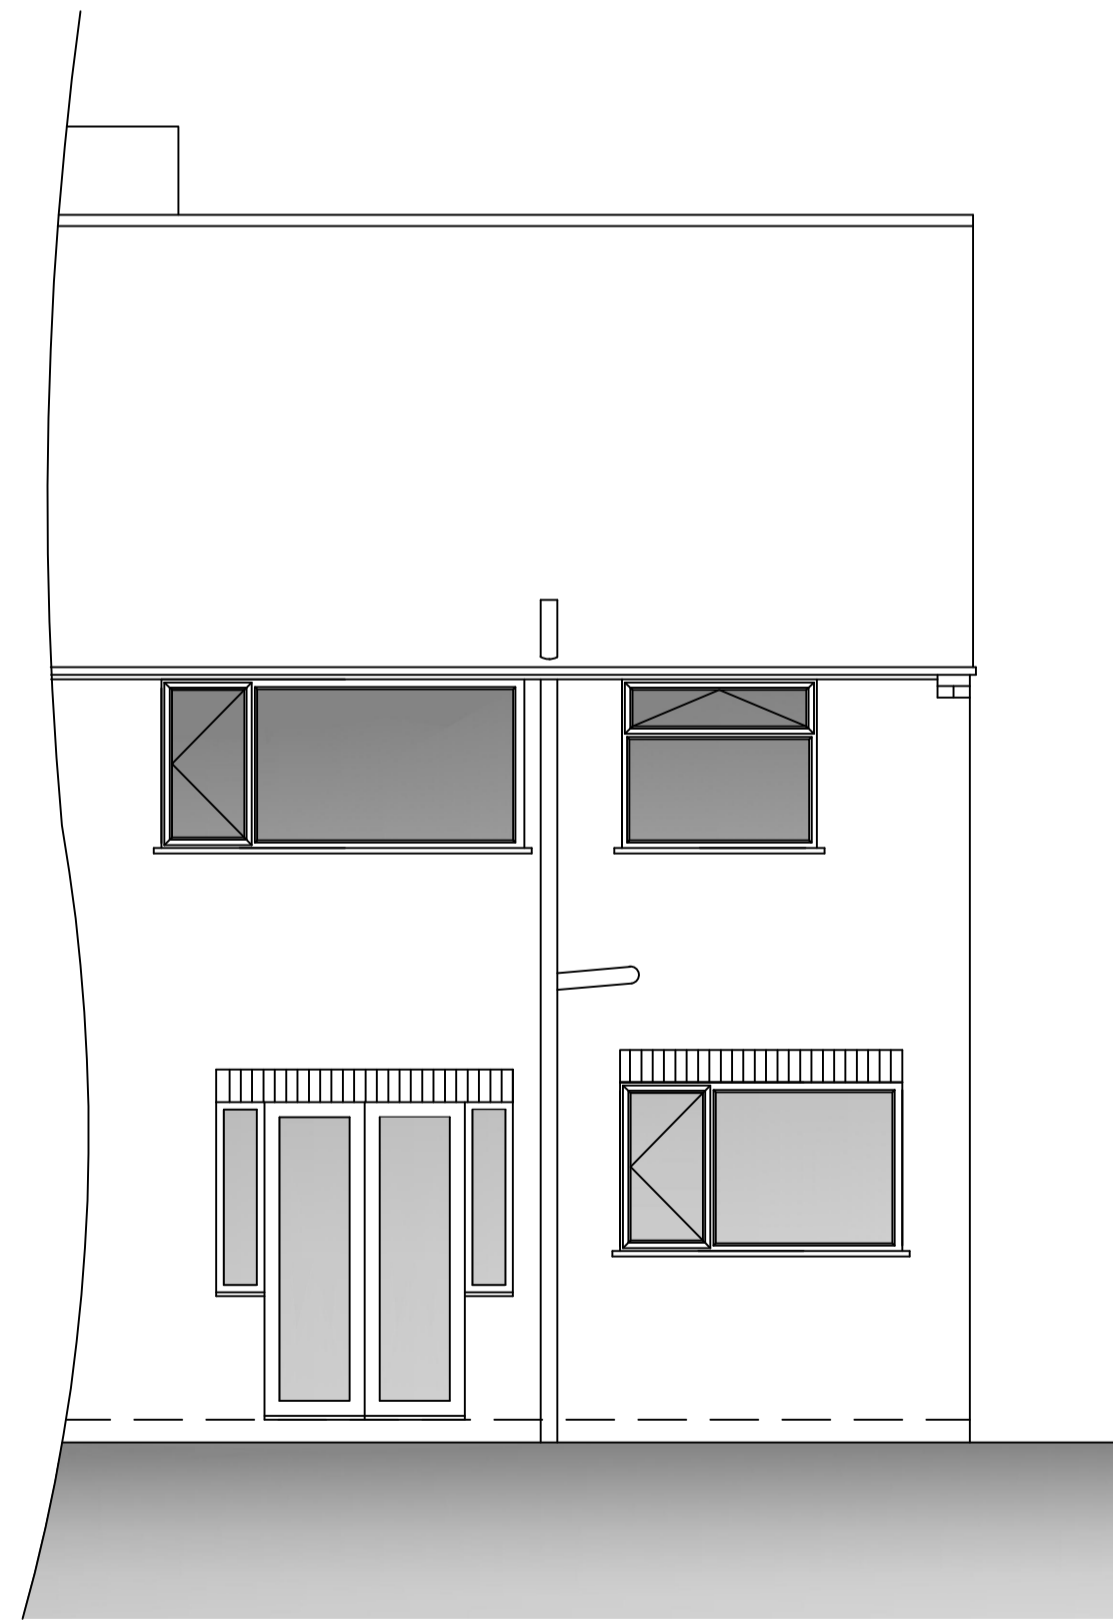

Existing Rear Elevation

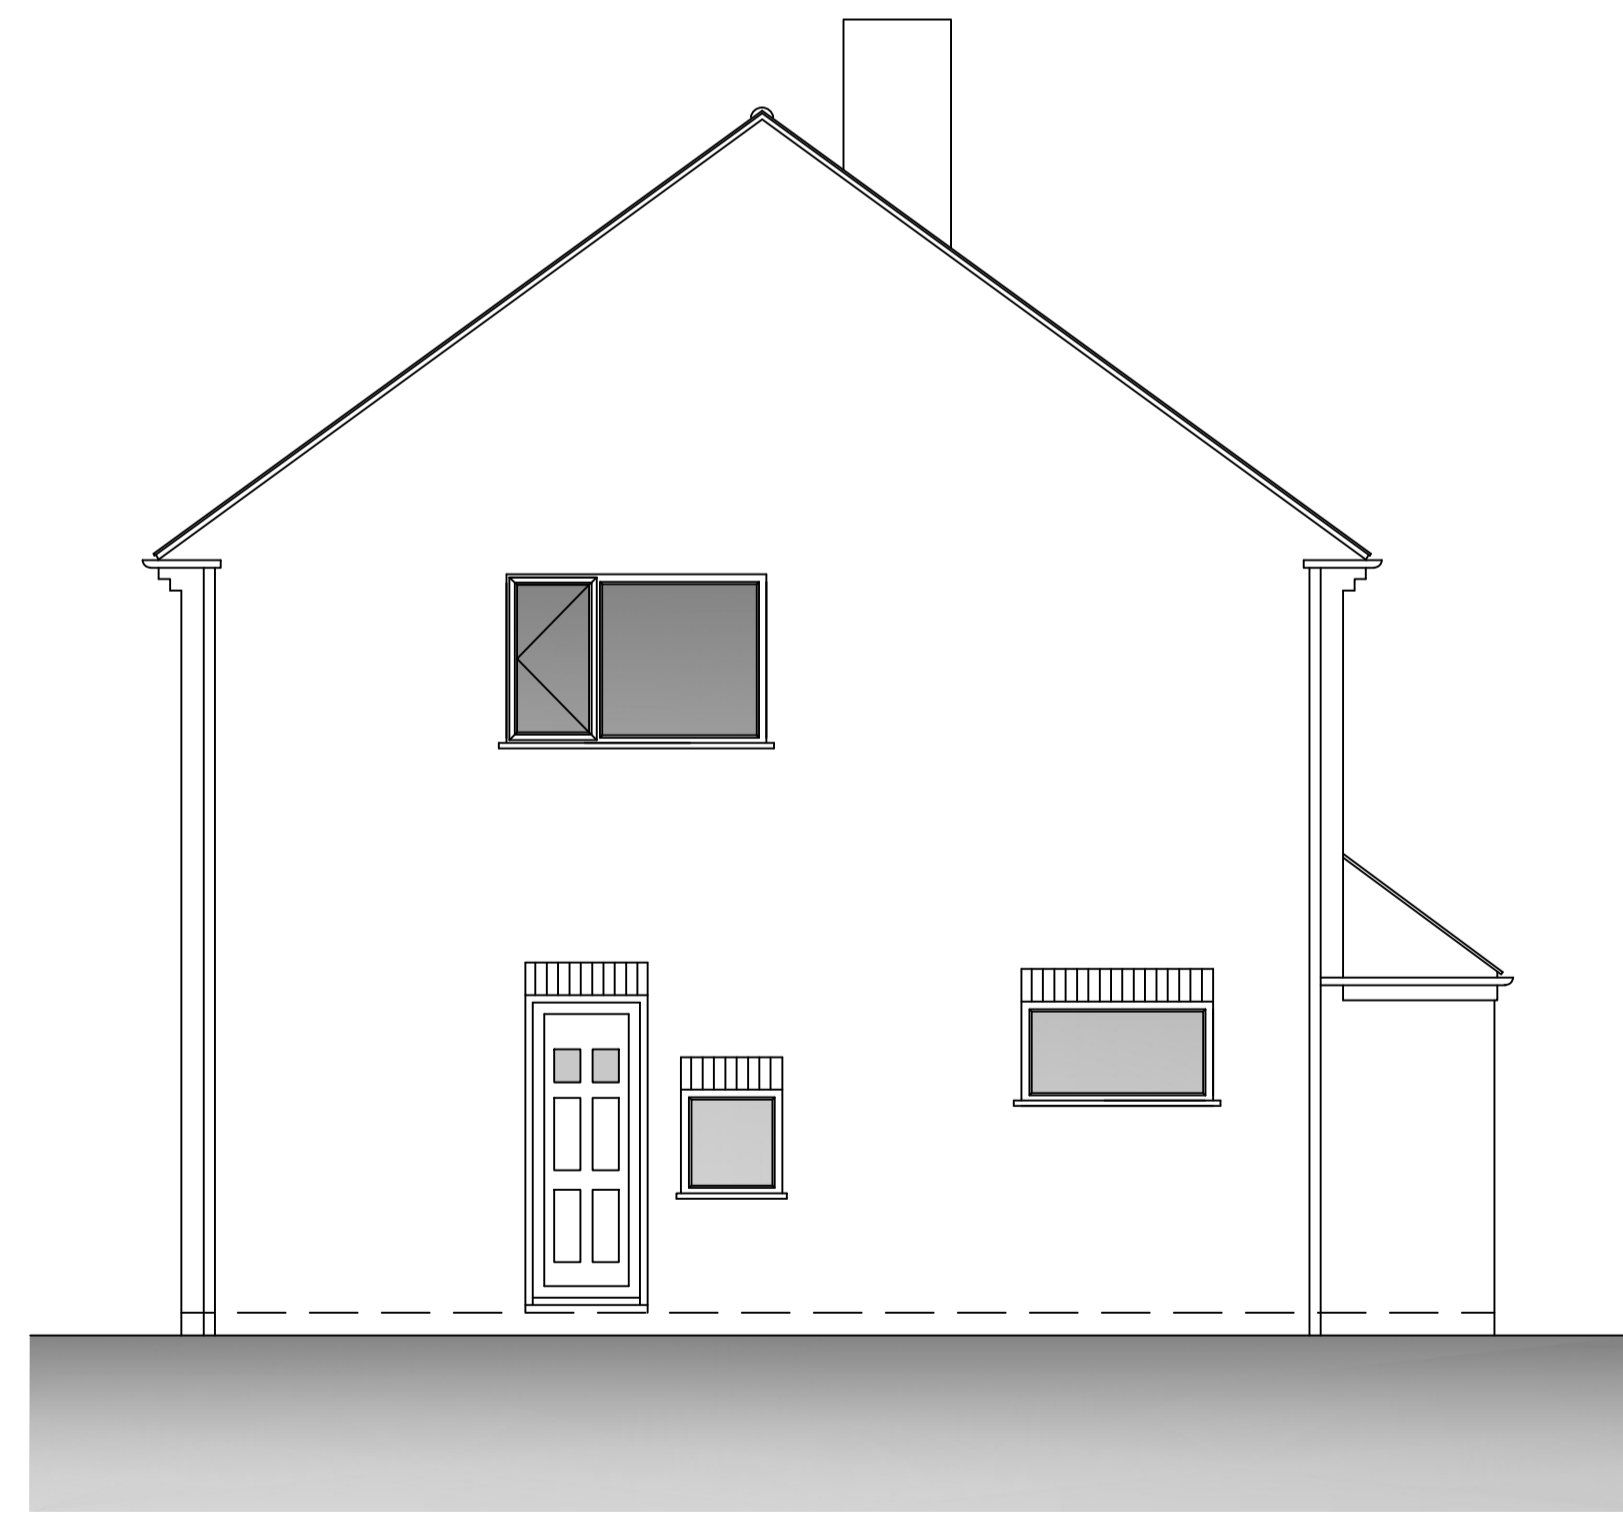

Existing Side Elevation

REV	DATE	REV NOTES
CLIENT	Mr & Mrs Walker	
PROJECT	Proposed Extension 9 Fairway Newark NG24 4RG	
TITLE	Existing Elevations, Floor Plan & Site Location Plan	
STATUS	Planning	
DWG NO	JW 002	DATE Oct 23
SCALE	1:50 & 1:1250	PAPER SIZE A1