


NOTE:
 This Drawing Has Been Produced To Obtain
 Planning/Building Regulations Approval Only.
 All Dimensions, Levels And Roof Pitch To Be
 Checked On Site, If In Doubt Ask.
 Use Only Noted Dimensions- Do Not Scale.
 If This Drawing Has Been Received Electronically
 It Is The Recipients Responsibility To Print The
 Document To The Correct Scale.

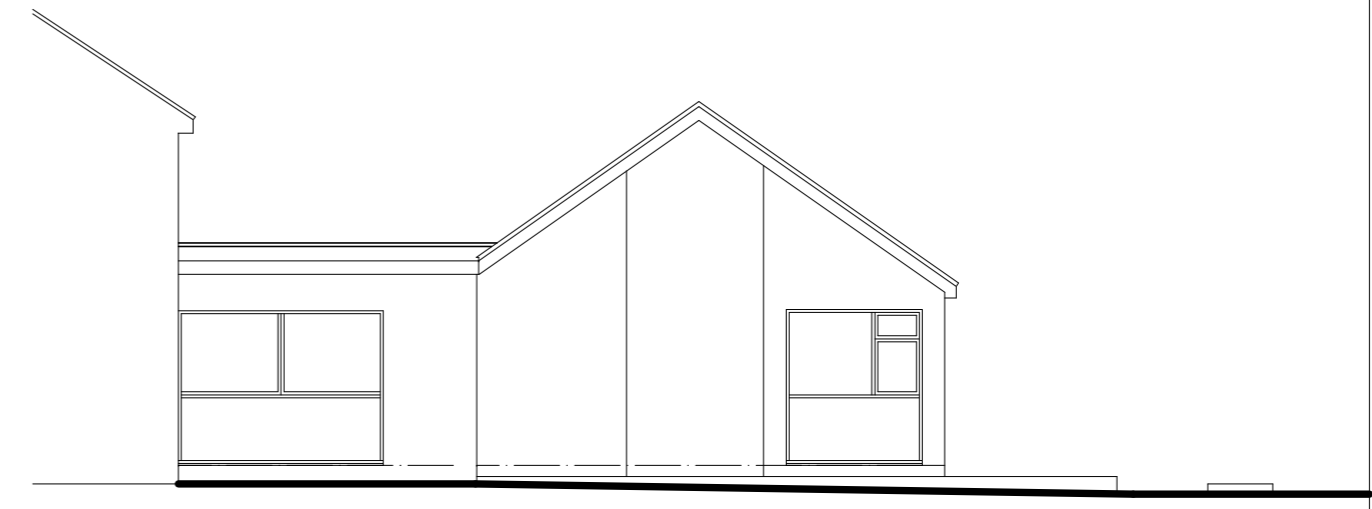

Rear Elevation




Side Elevation



Front Elevation



Side Elevation

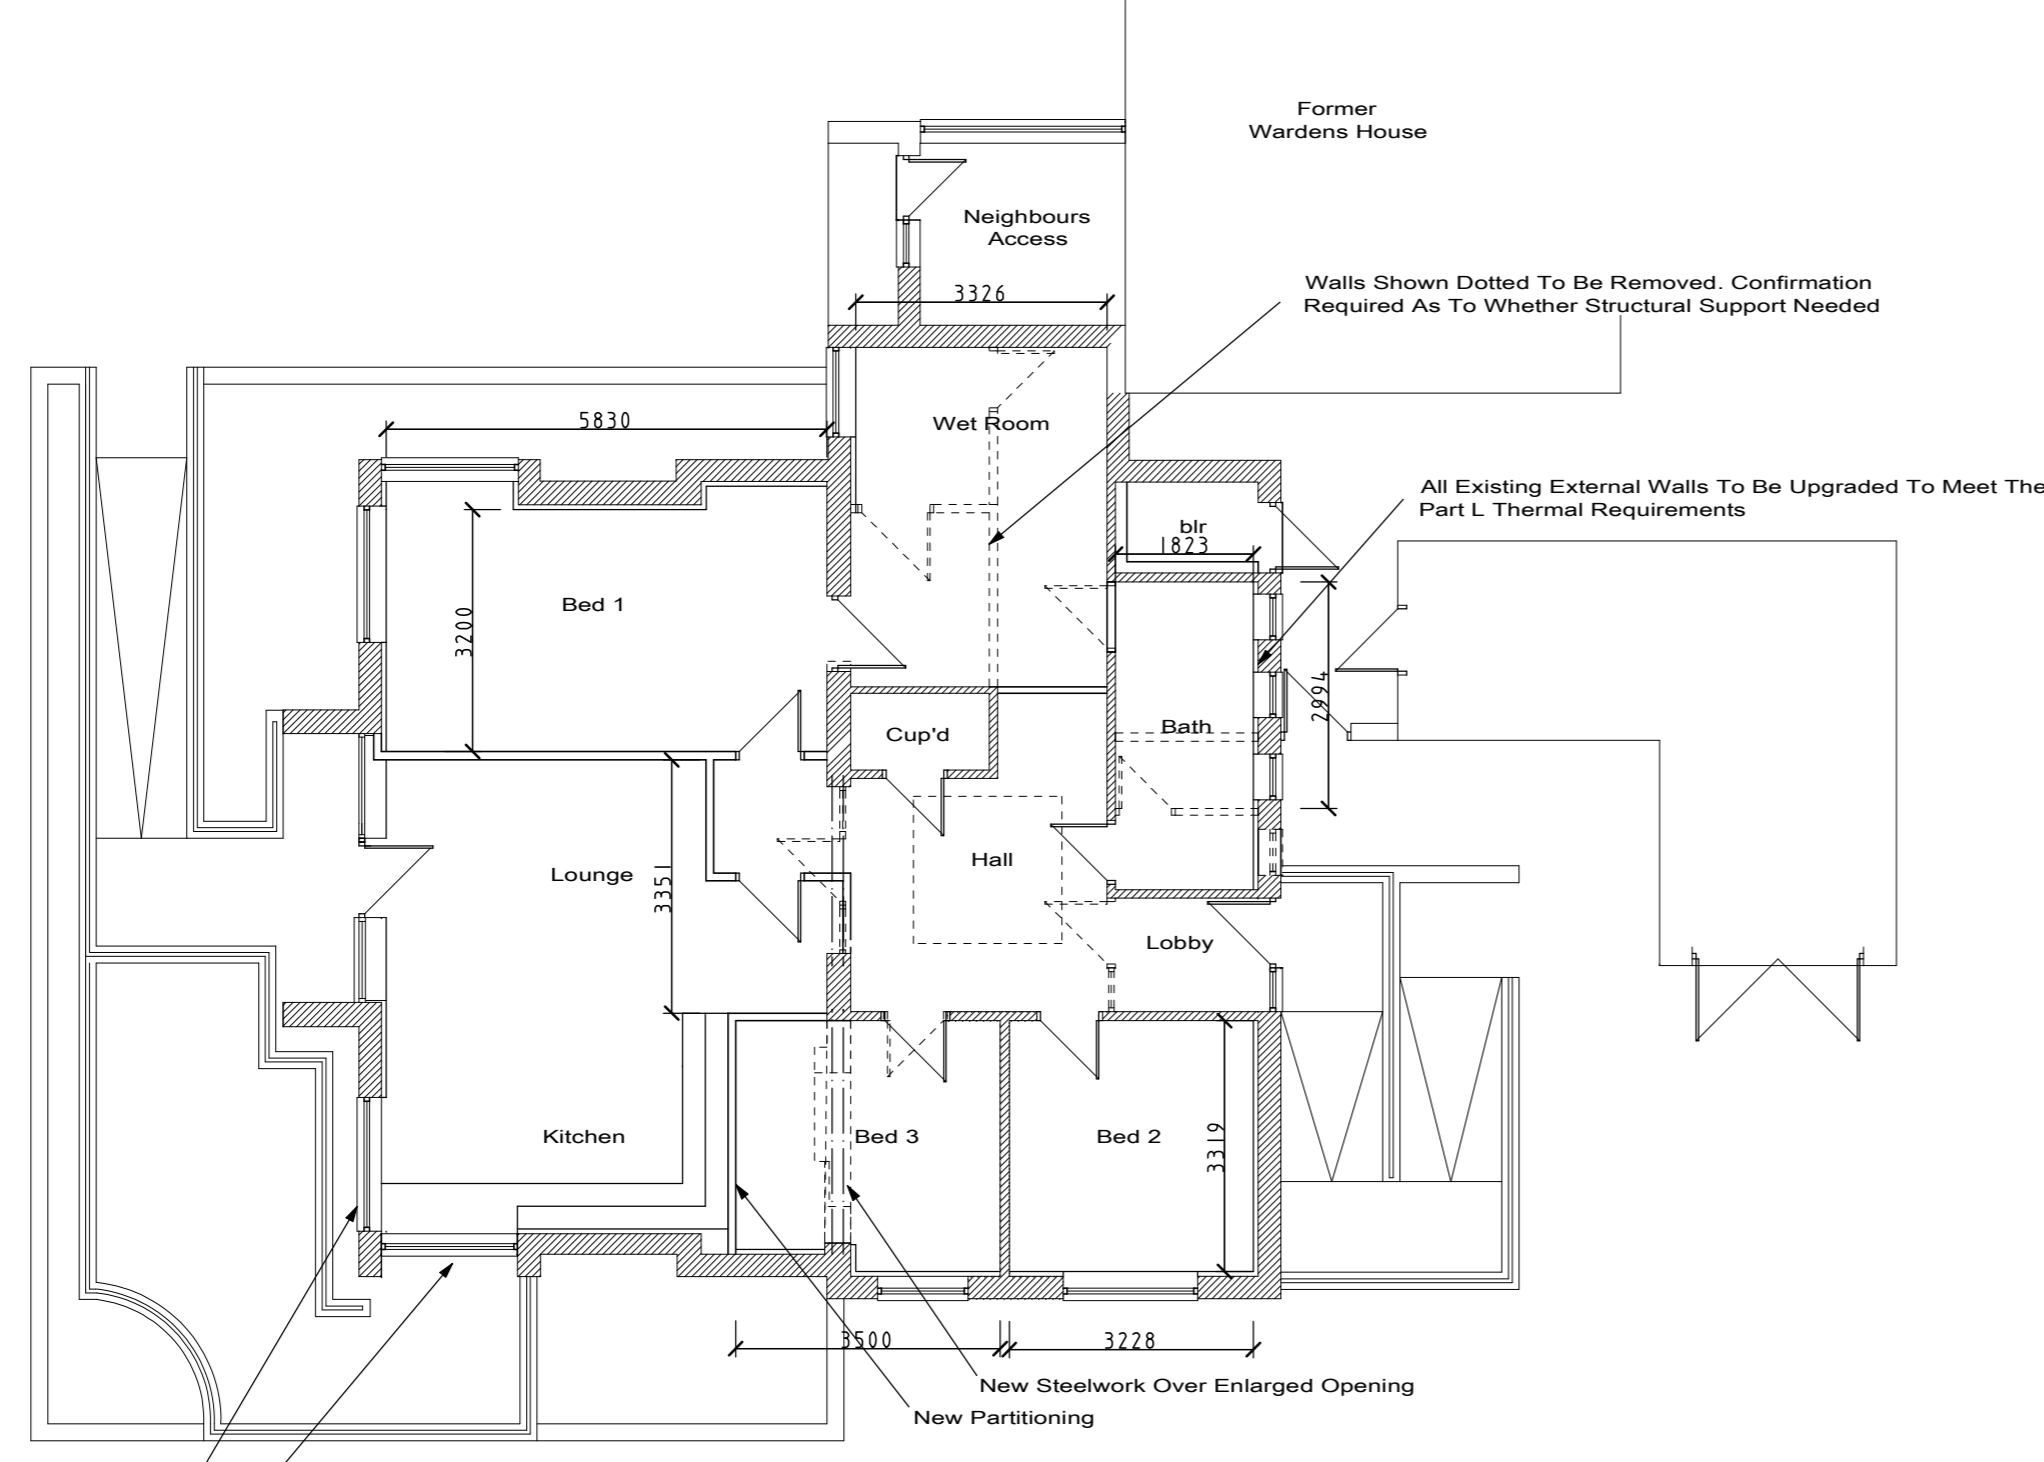

FLOOR PLAN

Existing Door And Window Frames Removed And Openings Rebuilt To Allow Kitchen To Be Installed

A	-	-
Date		Revisions

Taylor Loom Consultants Ltd
 The Consulting Rooms
 29 Grove Coach Road
 Retford
 Retford, Nottinghamshire DN22 7HG
 Tel: 01777 702544

Client
Bassetlaw District Council

Job Title
Proposed Conversion To Residential

Northumberland Community Centre
 Northumberland Avenue
 Carlton In Lindrick

Drawing Title
Planning Proposal

Scale
1:100@A2

Sheet Size
A2

Date
September 2023

Drawn by
JML

Drg No.
TLC/23/112/04

Rev.
-

