


Ground Floor Plan

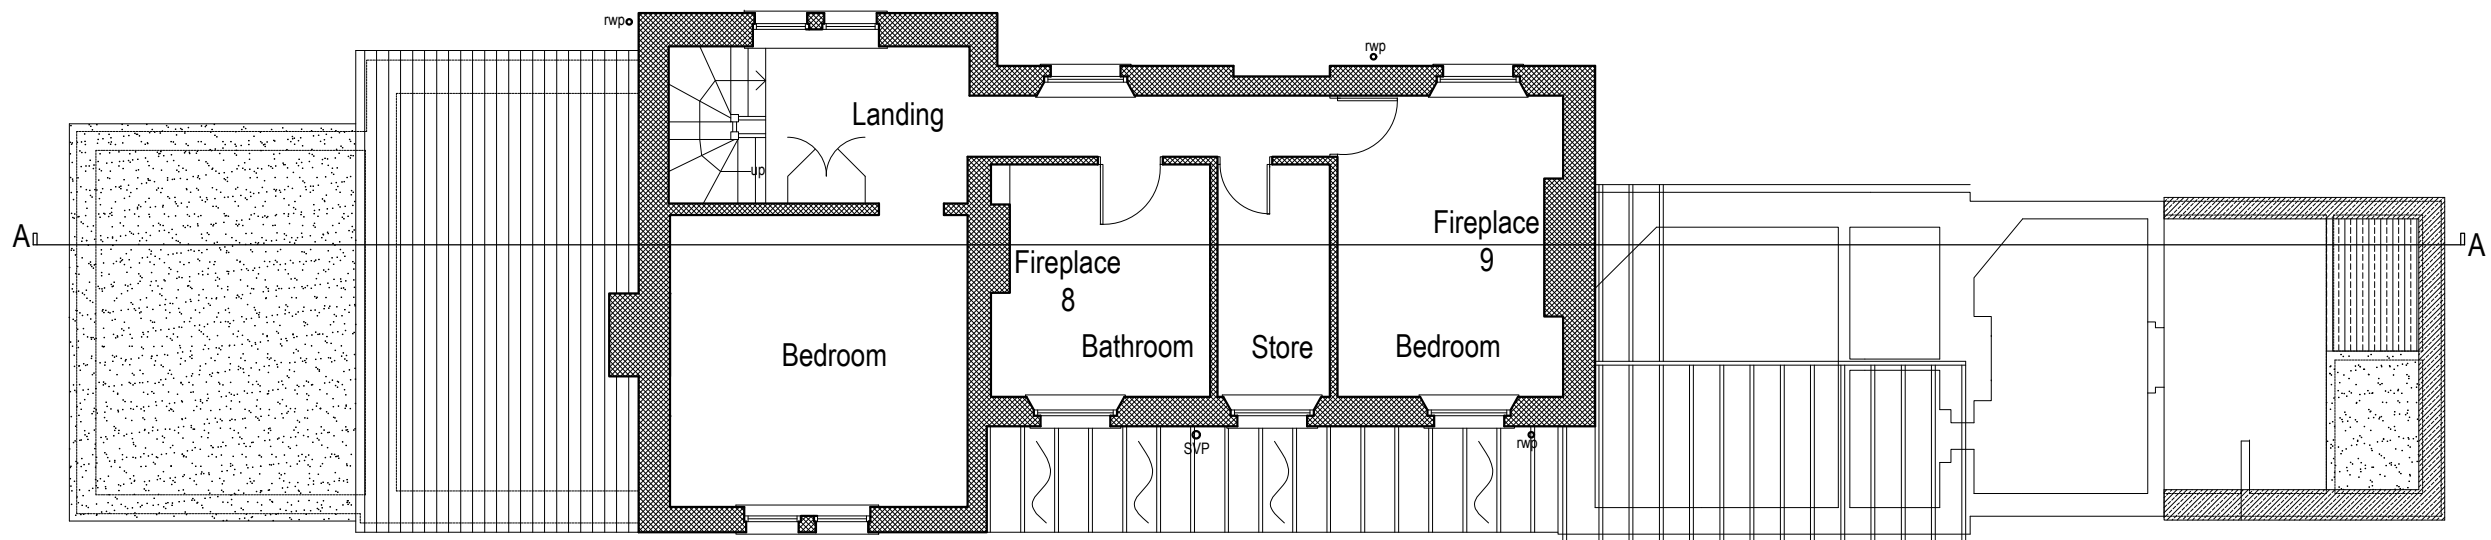

First Floor Plan

NUMBER 109/001/03 REVISION -
 CLIENT Ian Boulton
 PROJECT Refurbishment @ Station House Station Road Misterton Bassetlaw DN10 4DH
 DRAWING Ground and First Floor Plan
 STAGE Existing
 SCALE 1:100 @ A3 DATE 23/7/2023