



Existing Front Elevation

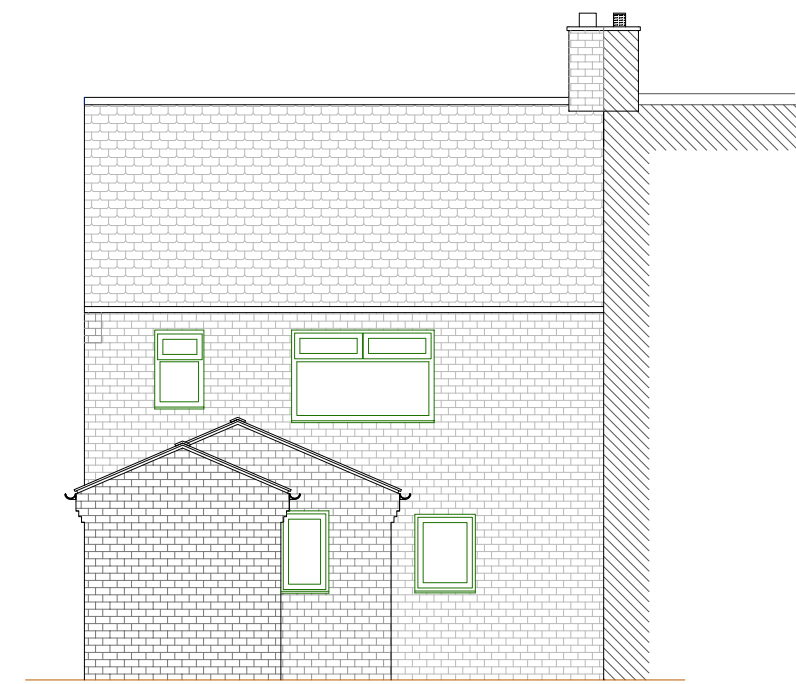


Existing Side (North) Elevation




Existing Rear Elevation

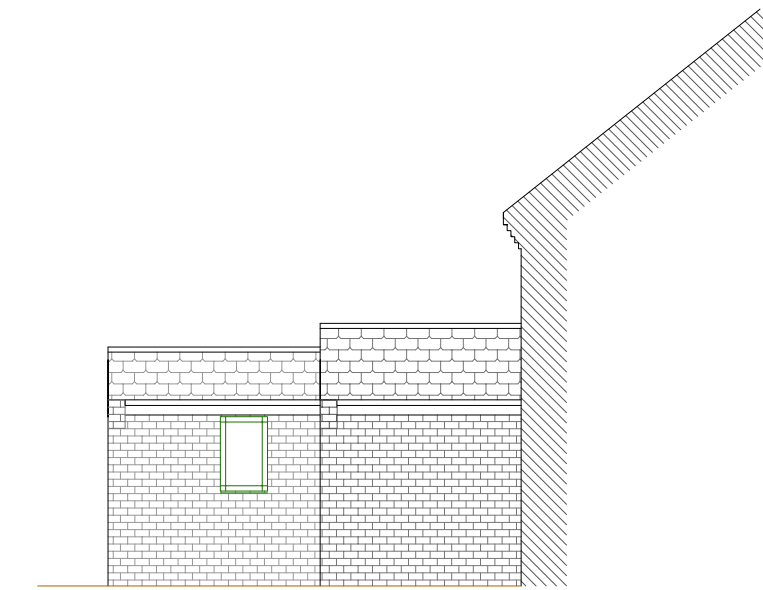


Existing Side (South) Elevation

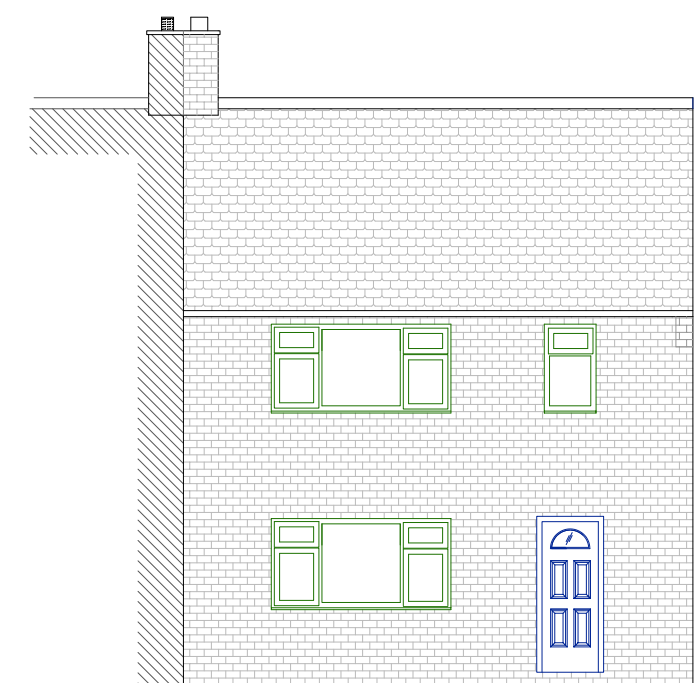


Proposed Front Elevation

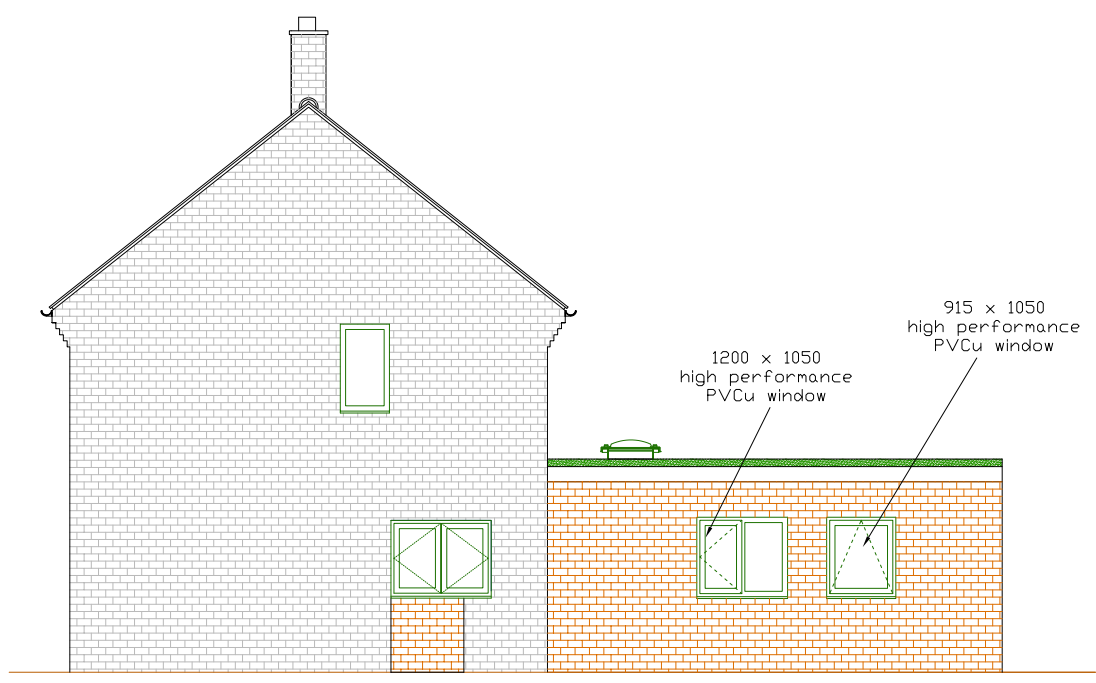



Proposed Side (North) Elevation

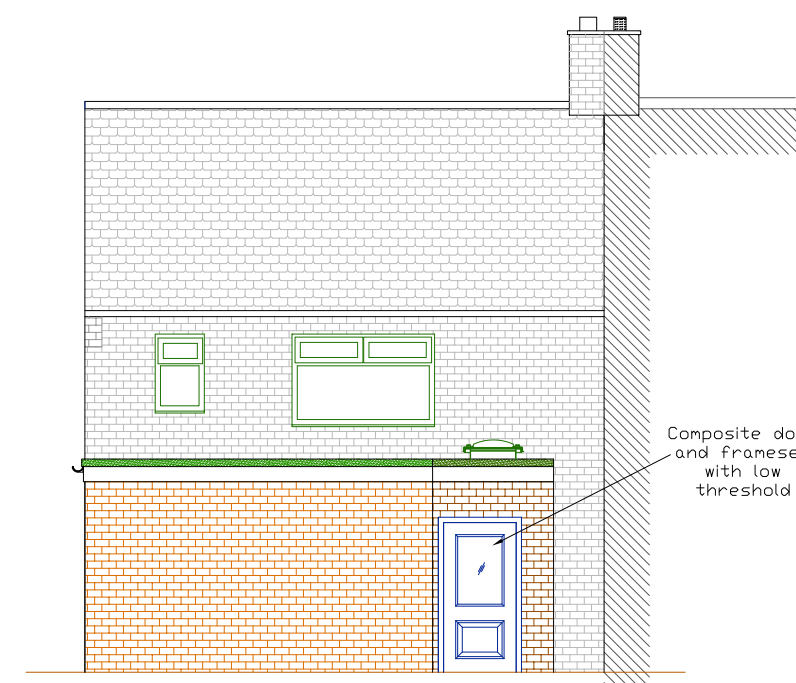

Proposed Rear Elevation

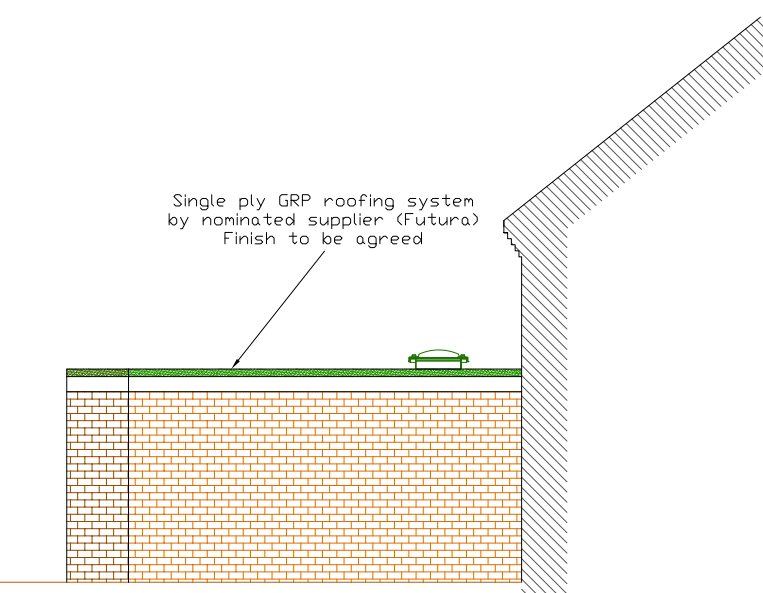

Proposed Side (South) Elevation

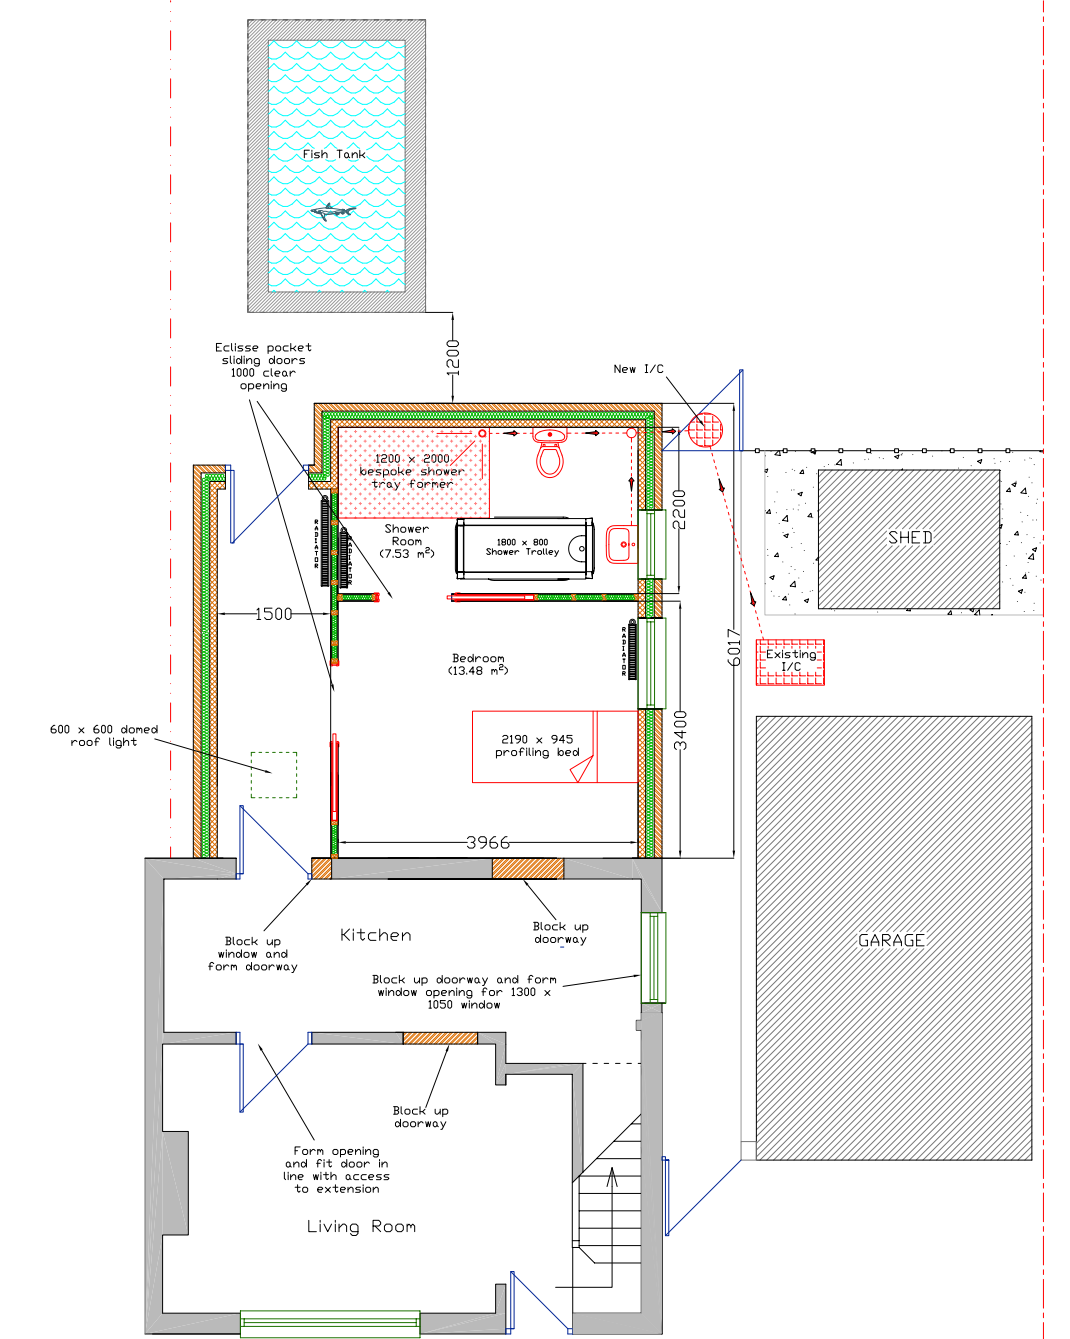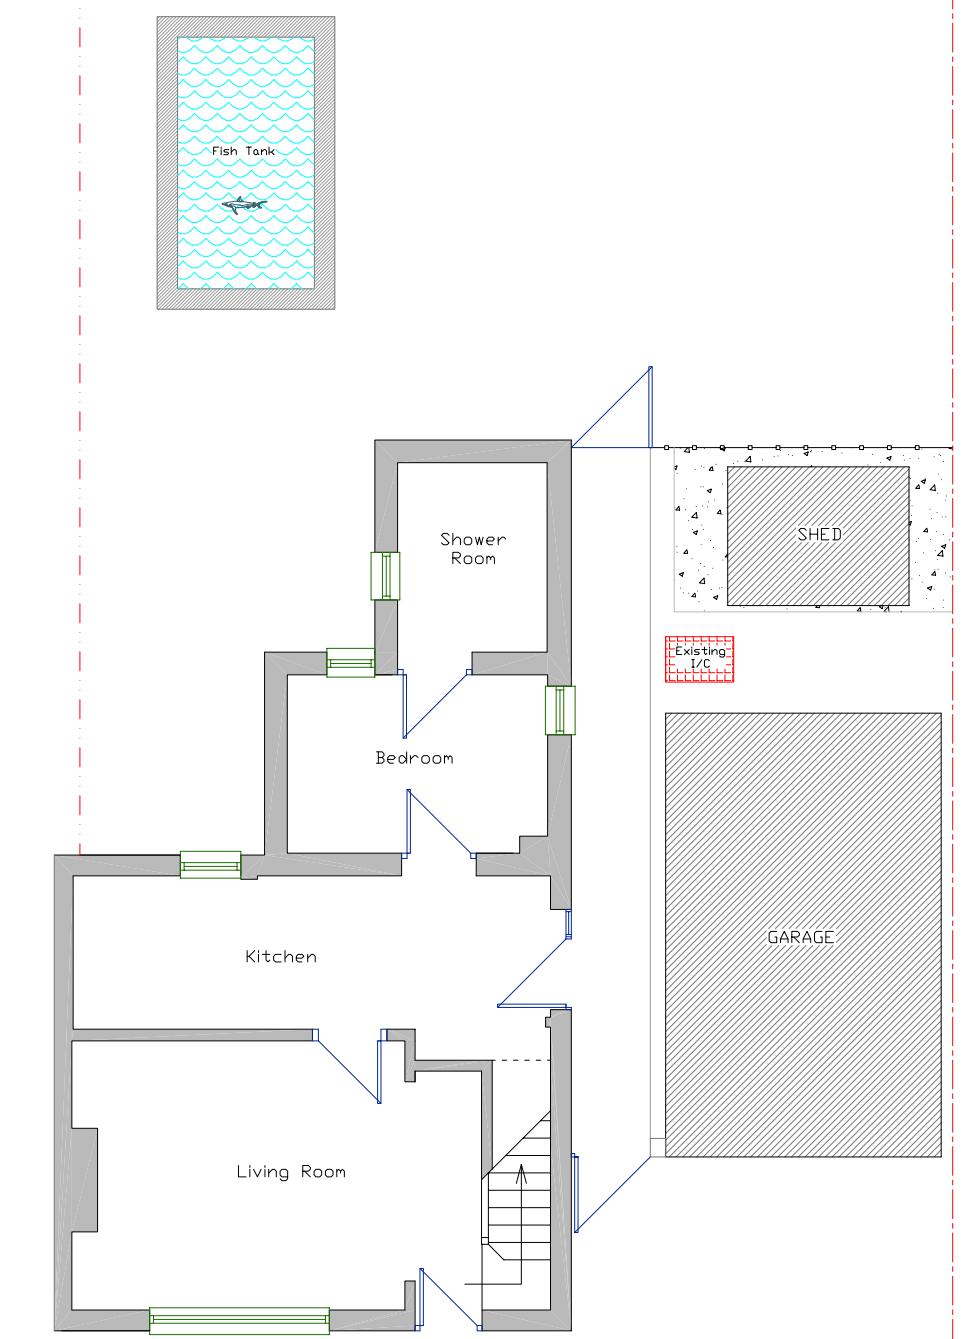

PLANNING PROPOSALS

This Plan Is For Planning & Building Regulation Purposes Only



	Designed By R.J.L.	Checked By	Approved By - Date	Date September 2023	Scale 1:100
				Bassetlaw District Council, DFG Works 31 Amanda Road, Harworth, Doncaster, DN11 8HP Drawing Name Planning Proposals TLC/23/155/03	
Taylor Loom Consultants Ltd The Consulting Rooms 29 Grove Coach Road Retford Retford, Nottinghamshire DN22 7HG Tel: 01777 702544				Copy No.	Sheet A1