


Proposed Ground Floor Plan -
Scale 1:50 **64.2m² Sq Ft = 691.04ft**

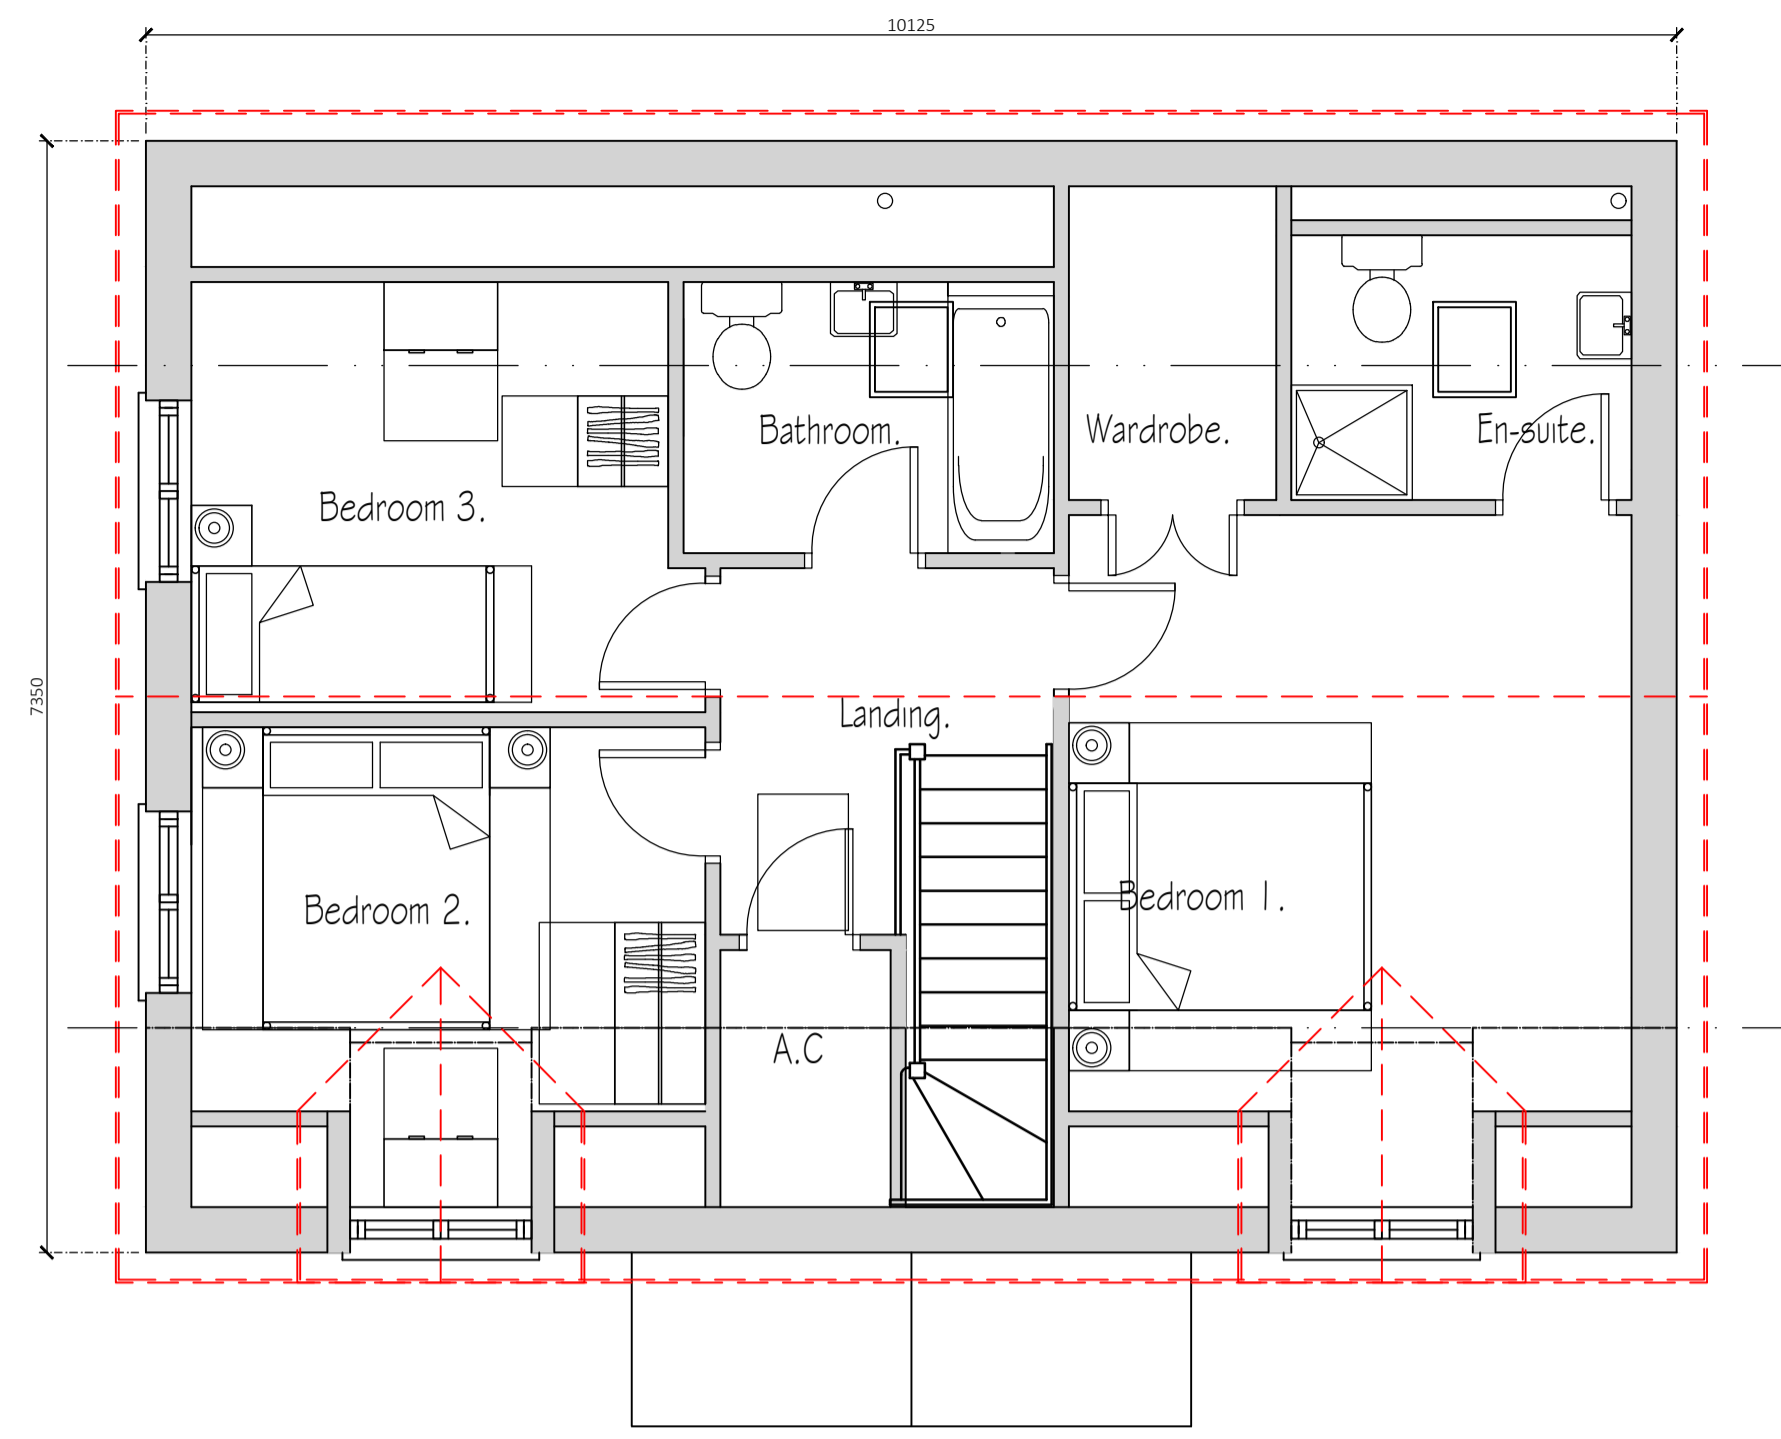

Proposed First Floor Plan -
Scale 1:50 **57.7m² Sq Ft = 621.07ft**

NOTES
No dimensions are to be scaled from this drawings.
All written dimensions to be checked by the contractor and any discrepancies notified to the building designer.
All dimensions & construction suitability for steel work / lintels to be checked and verified on site before ordering and any discrepancies reported to the Building Designer and Structural Engineers.
All drawings to be read in conjunction with other consultants & manufacturers drawings, design and information.


SCALE BARS

1:5	mm	0	100	200	300
1:10	mm	0	100	200	300
1:20	mm	0	100	200	300
1:50	mm	0	100	200	300
1:100	mm	0	1000	2000	3000
1:200	mm	0	1000	2000	3000
1:500	mm	0	10	20	30
1:1250	mm	0	10	20	30


KEY PLAN



Proposed Front Elevation
Scale 1:50

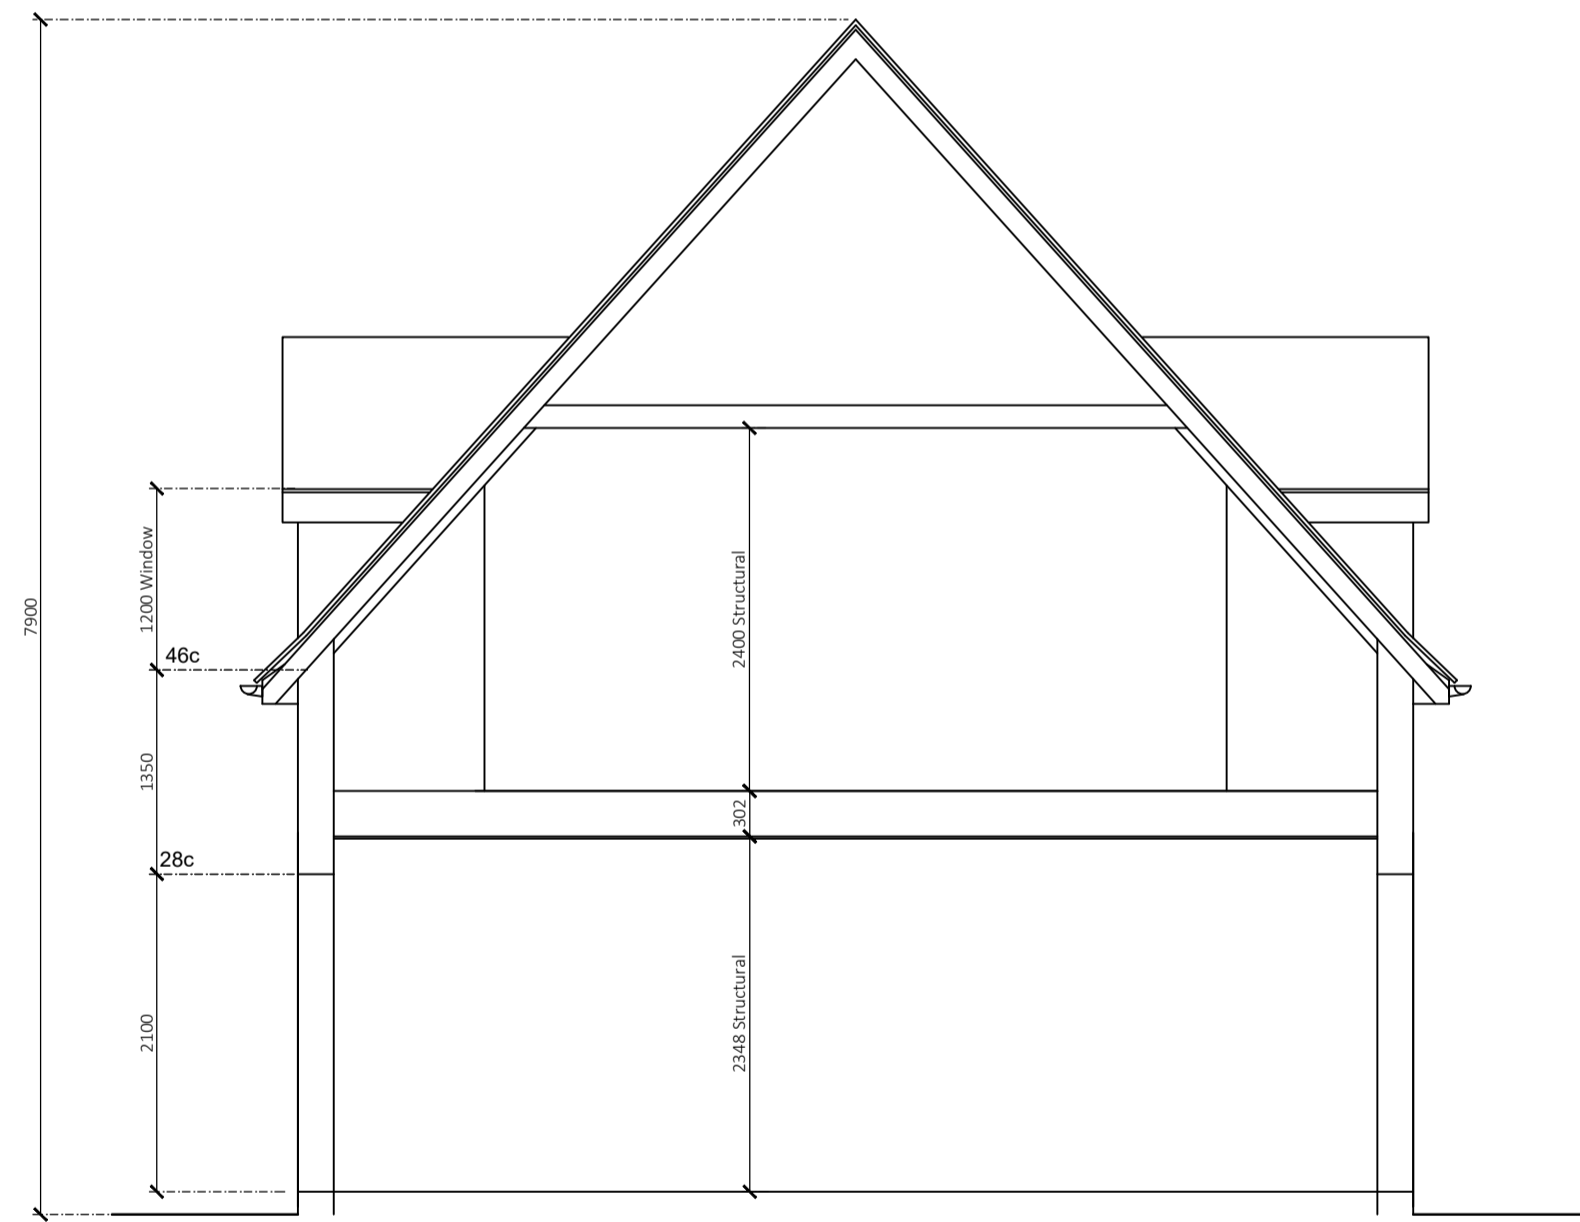

Proposed Section A-A
Scale 1:50

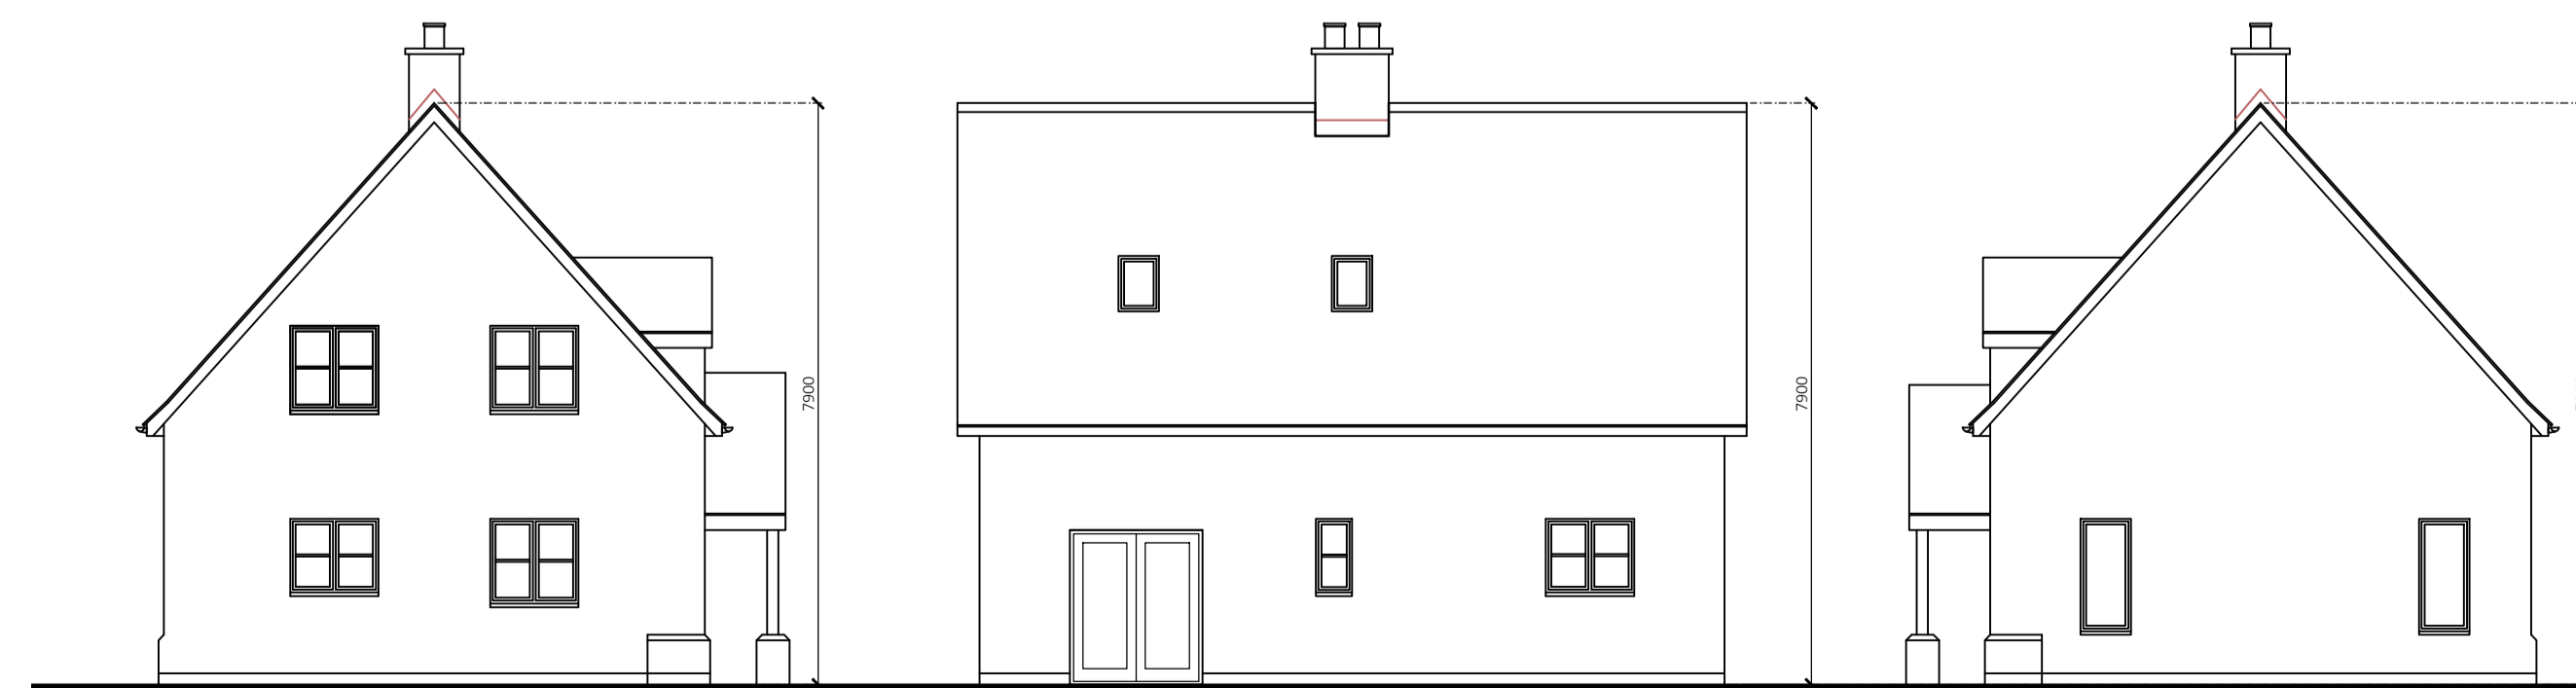

Proposed Left Flank Elevation
Scale 1:100

Proposed Left Flank Elevation
Scale 1:100

Proposed Left Flank Elevation
Scale 1:100

Rev	Date	By	Description	Chk'd

SITE:
PROPOSED NEW DWELLING TO THE LAND TO THE REAR LAND OF No. 12 ROCHFORD, ST OSYTH, ESSEX CO16 8PJ.

DRAWING TITLE:
PROPOSED PLANS AND ELEVATIONS

SCALE @A1: 1:50 / 1:100	DRAWN: ---	APPROVED: --	DATE: APRIL 2020
-------------------------------	---------------	-----------------	---------------------

PROJECT No:	ORG:	SCOPE ELEMENT:	LOCATION:	TYPE:	ROLE:	DRG NUMBER:	REV:
020.03	---	GA	HT	DR	A	002	P1