


Existing front elevation




Existing side elevation

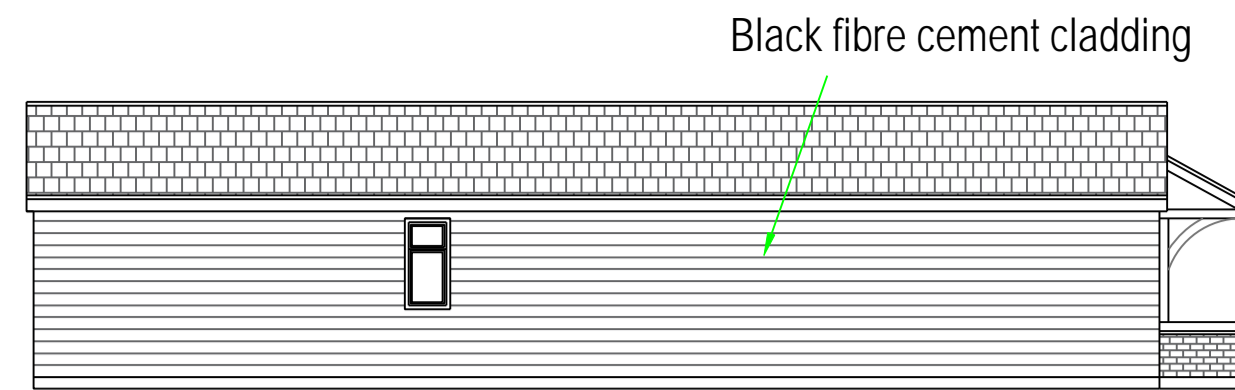

Existing rear elevation




Existing side elevation

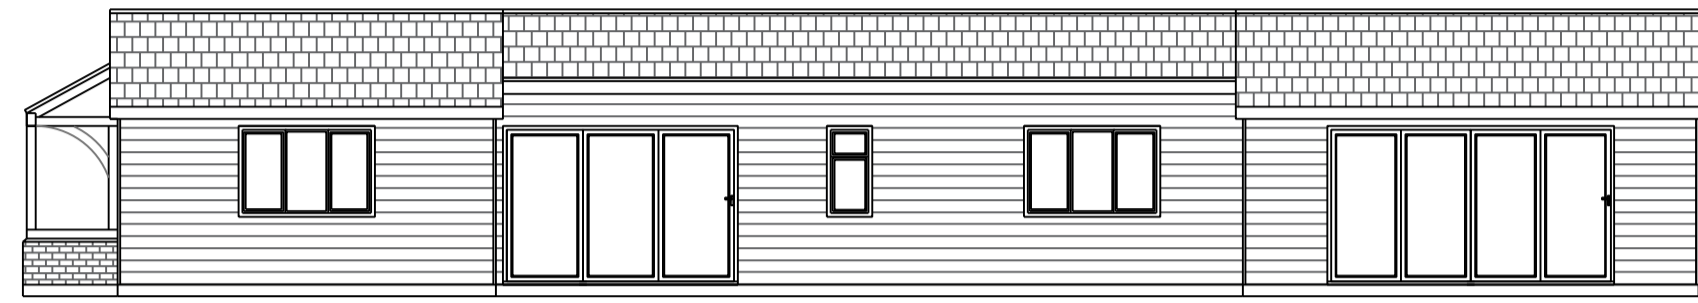


Proposed front elevation







Proposed side elevation

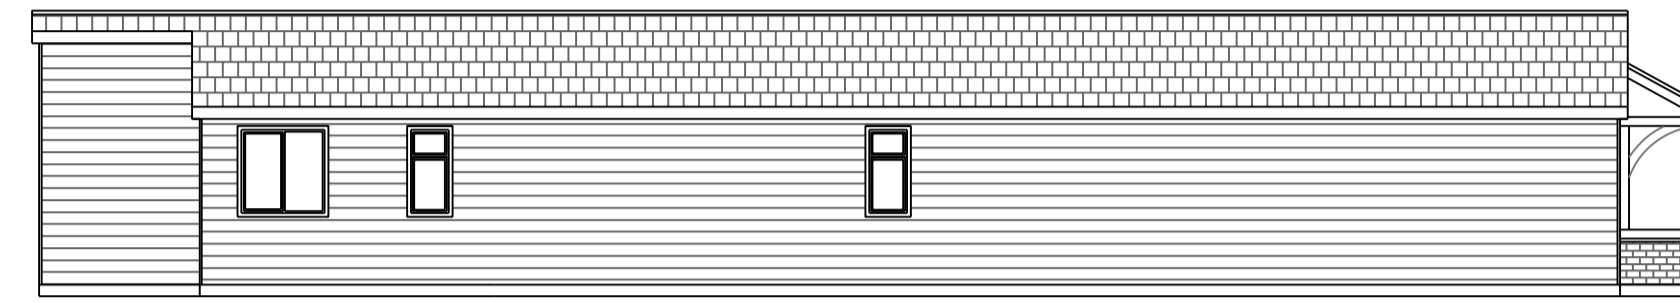

Proposed rear elevation

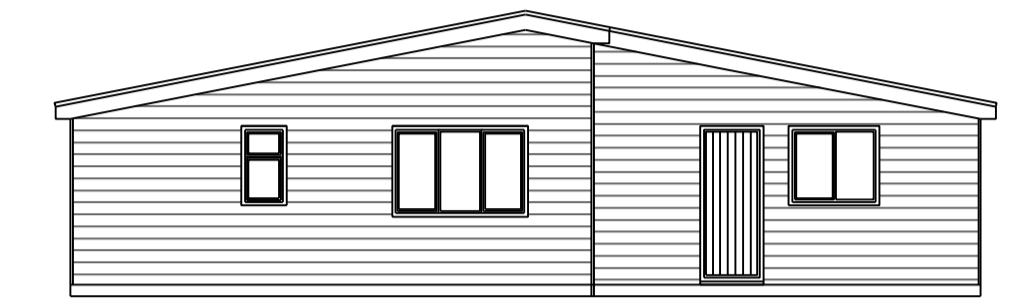

Proposed side elevation

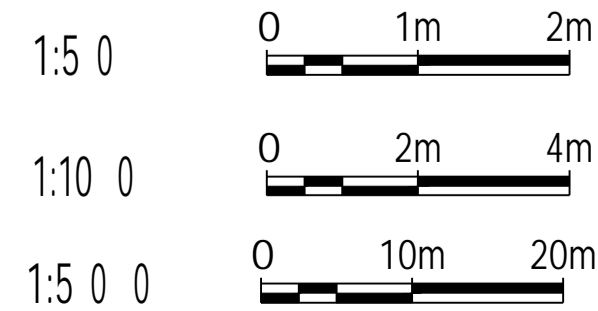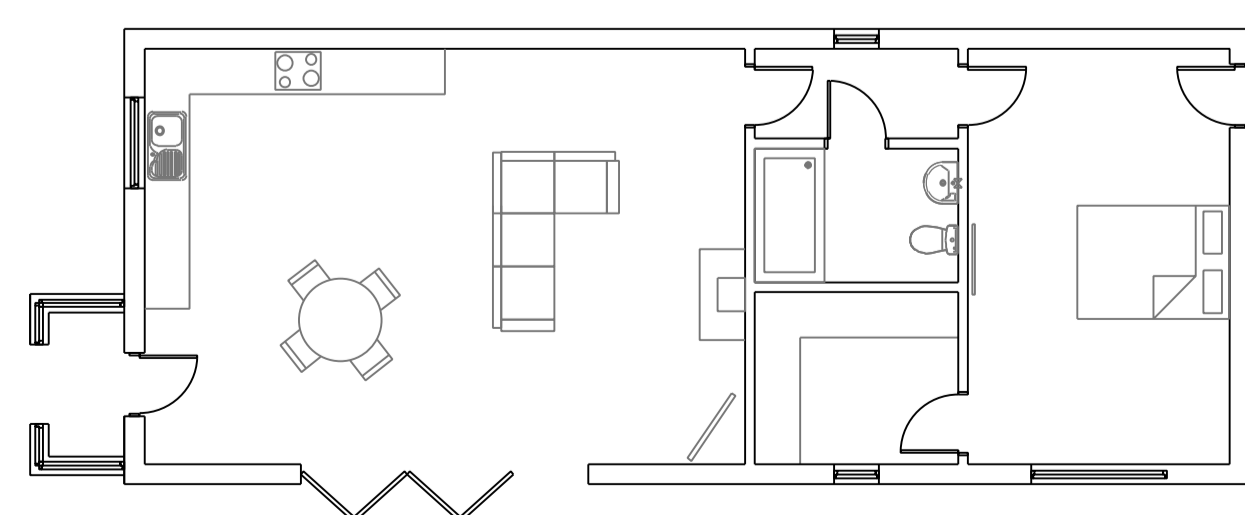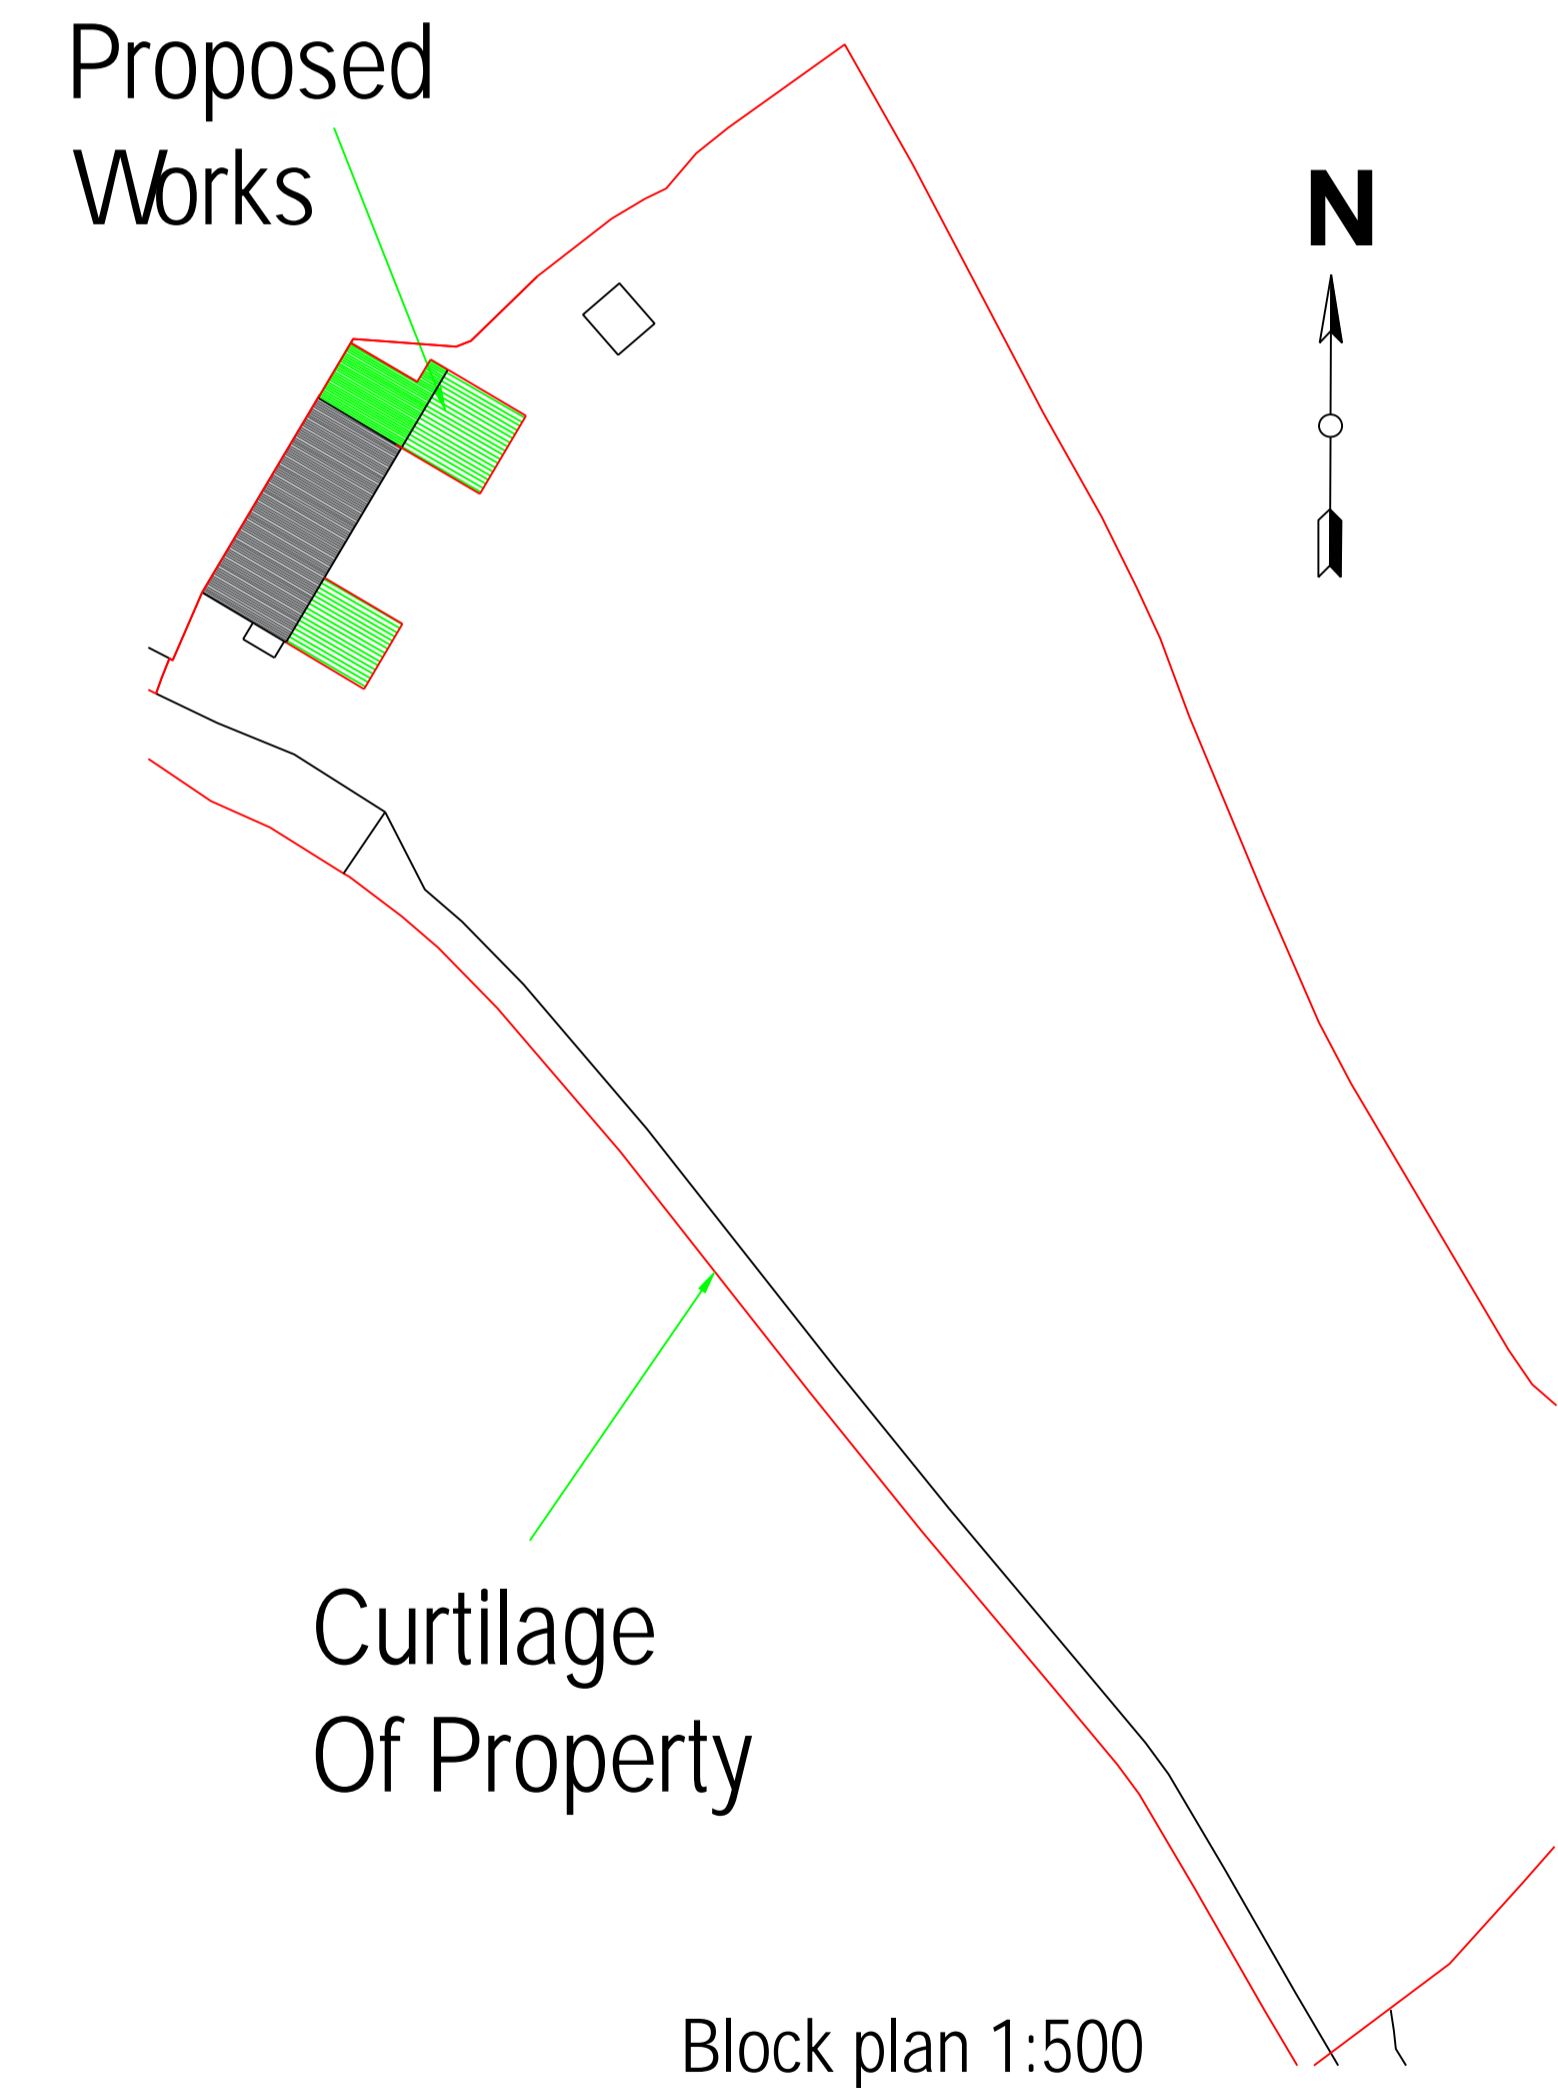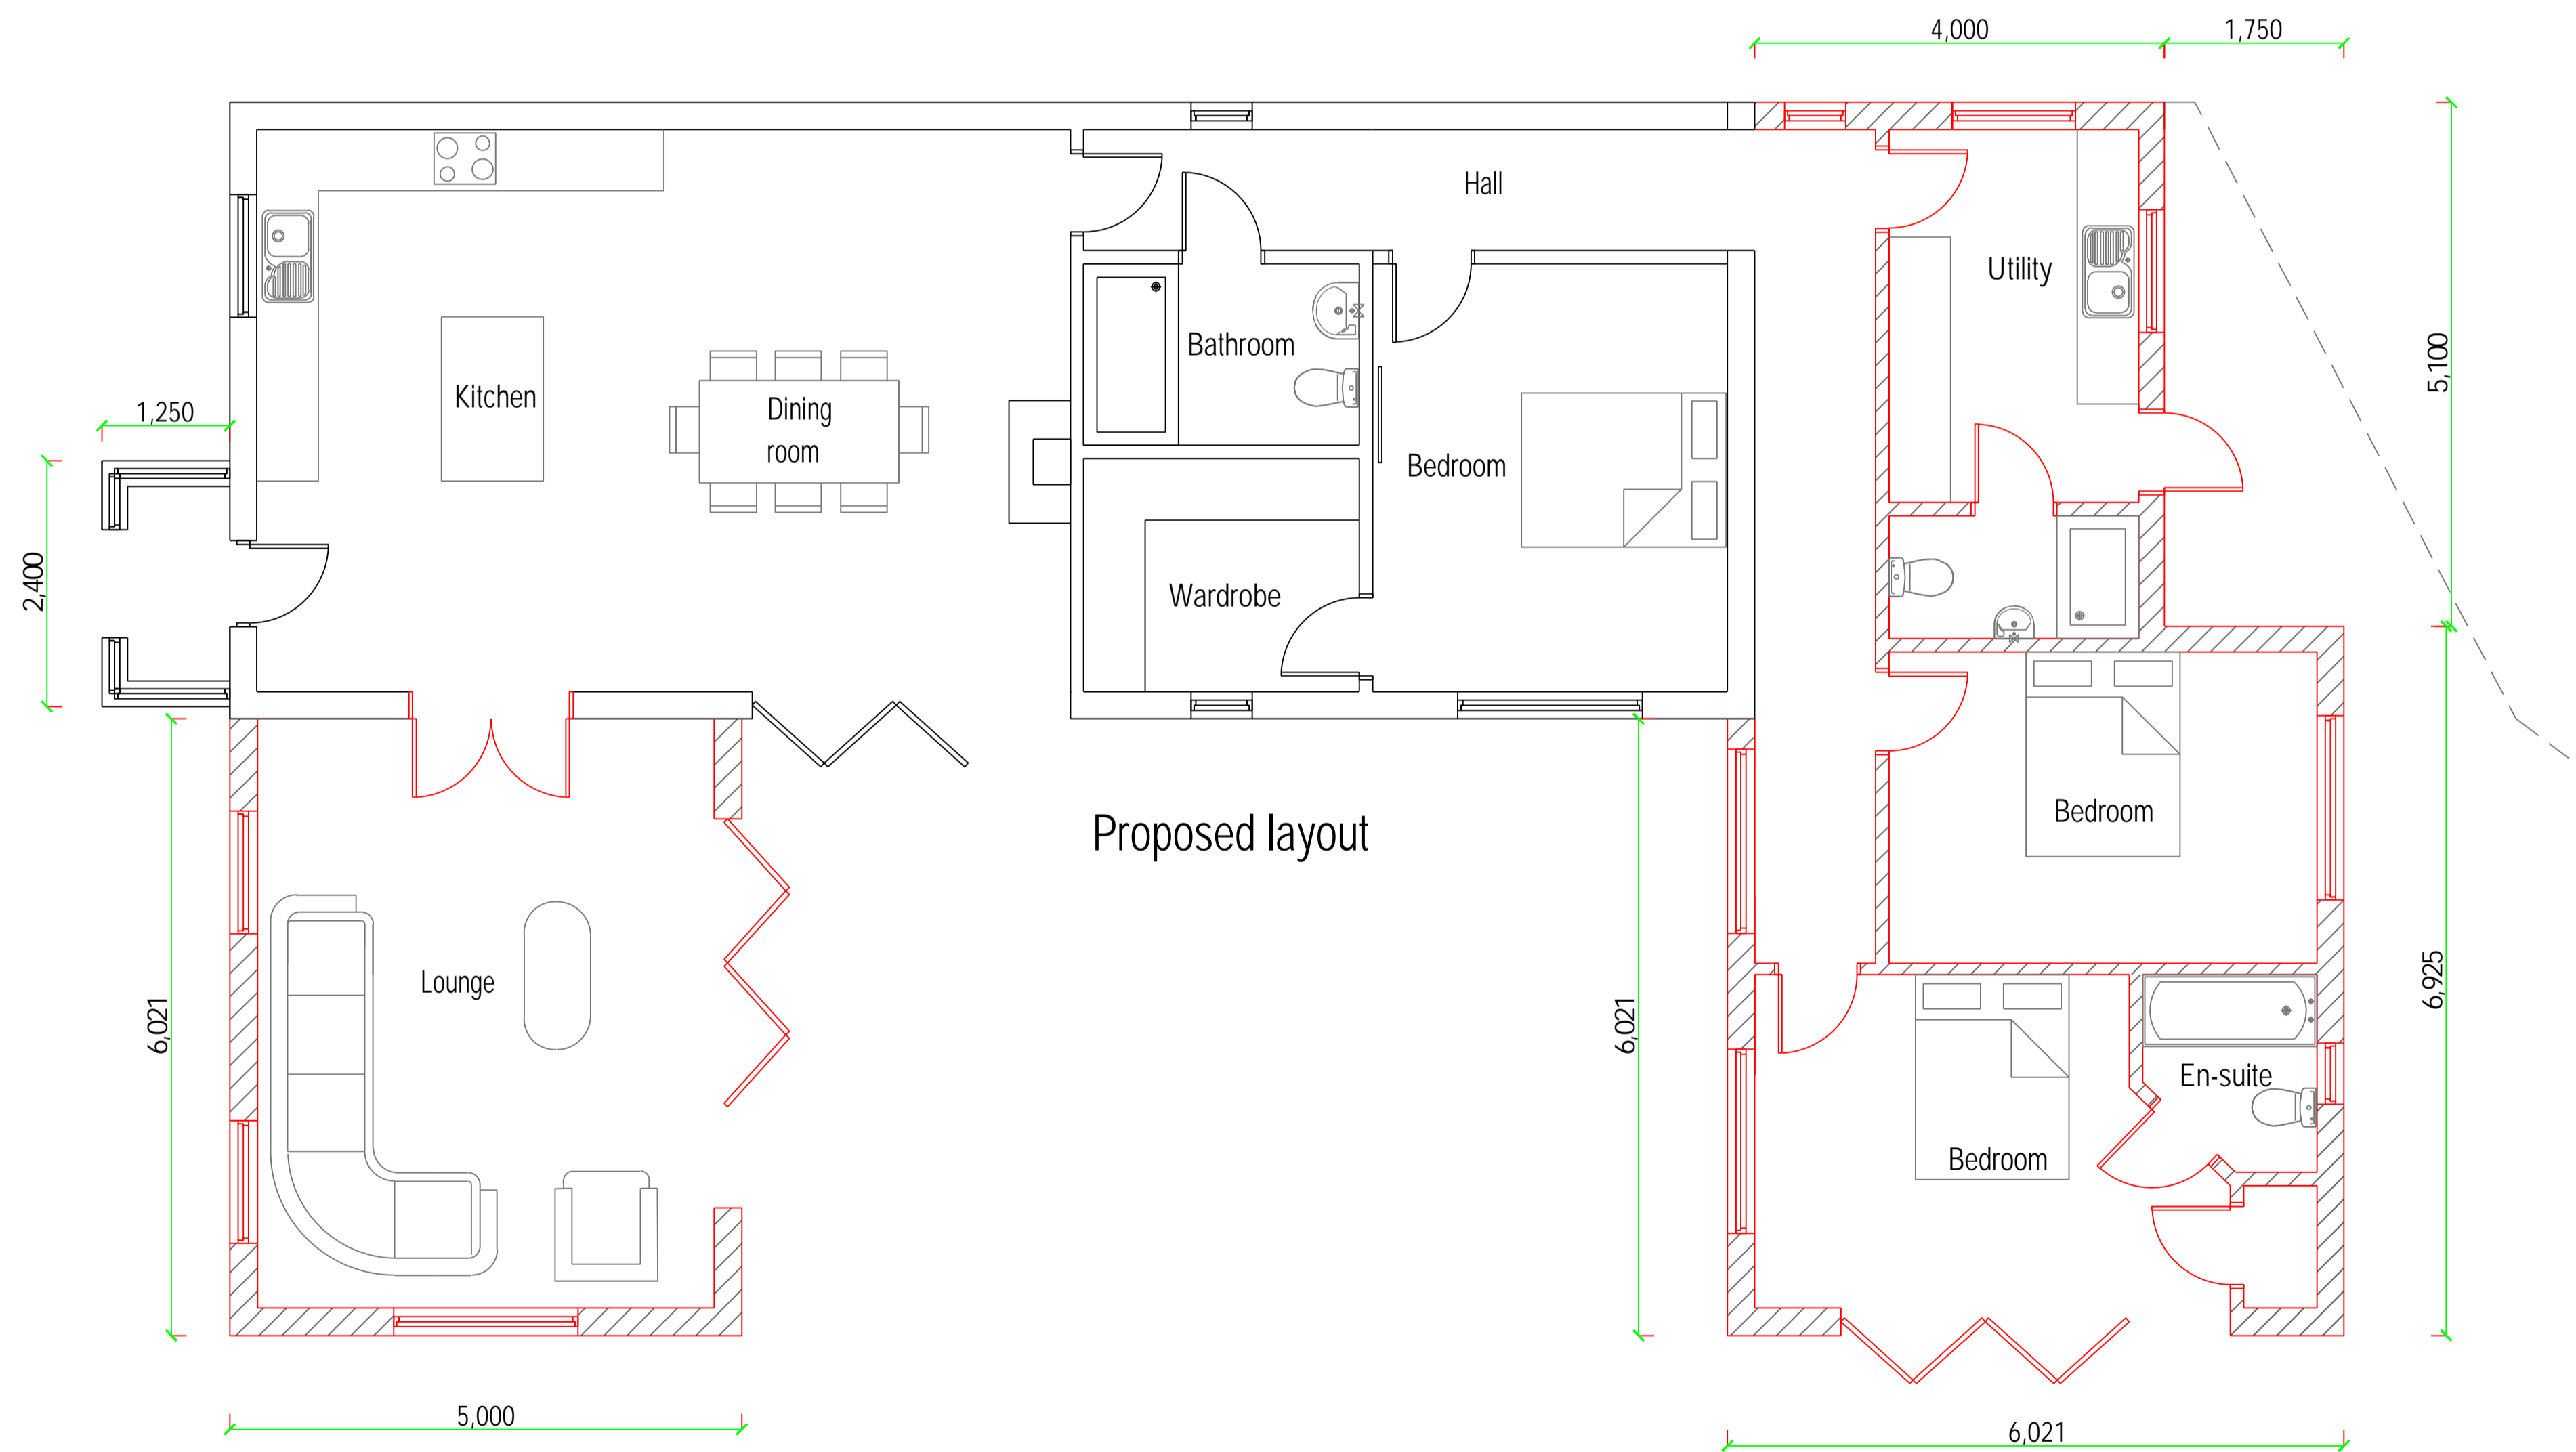

REV ALT For TDC 300123 ALT For TDC 310123 COPYRIGHT: This drawing is copyright and must not be reproduced without written consent. All measurements to be checked on-site. Do not scale from this drawing.	<b>Meadow Barn</b> Rosemary Lane Thorington Colchester Essex CO7 8EU	<b>Proposed Elevations And Layouts.</b>  <b>Block Plan.</b>
<b>Wright Ruffell Cameron</b> Architectural Design Service Beaver House Plough Road Centre Great Bentley Essex CO7 8LG Web Site: wrcads.co.uk	Paper Size: A1 SCALE: 1:50, 1:100, 1:500 DATE: 06/10/2023 PROJECT NO: 2405 DWG. NO: P01F	DRAWN BY <b>Tony Wright</b>  CHECKED BY <b>Andy Cameron</b> <small>CIAT(Affiliate) OCDEA</small>