


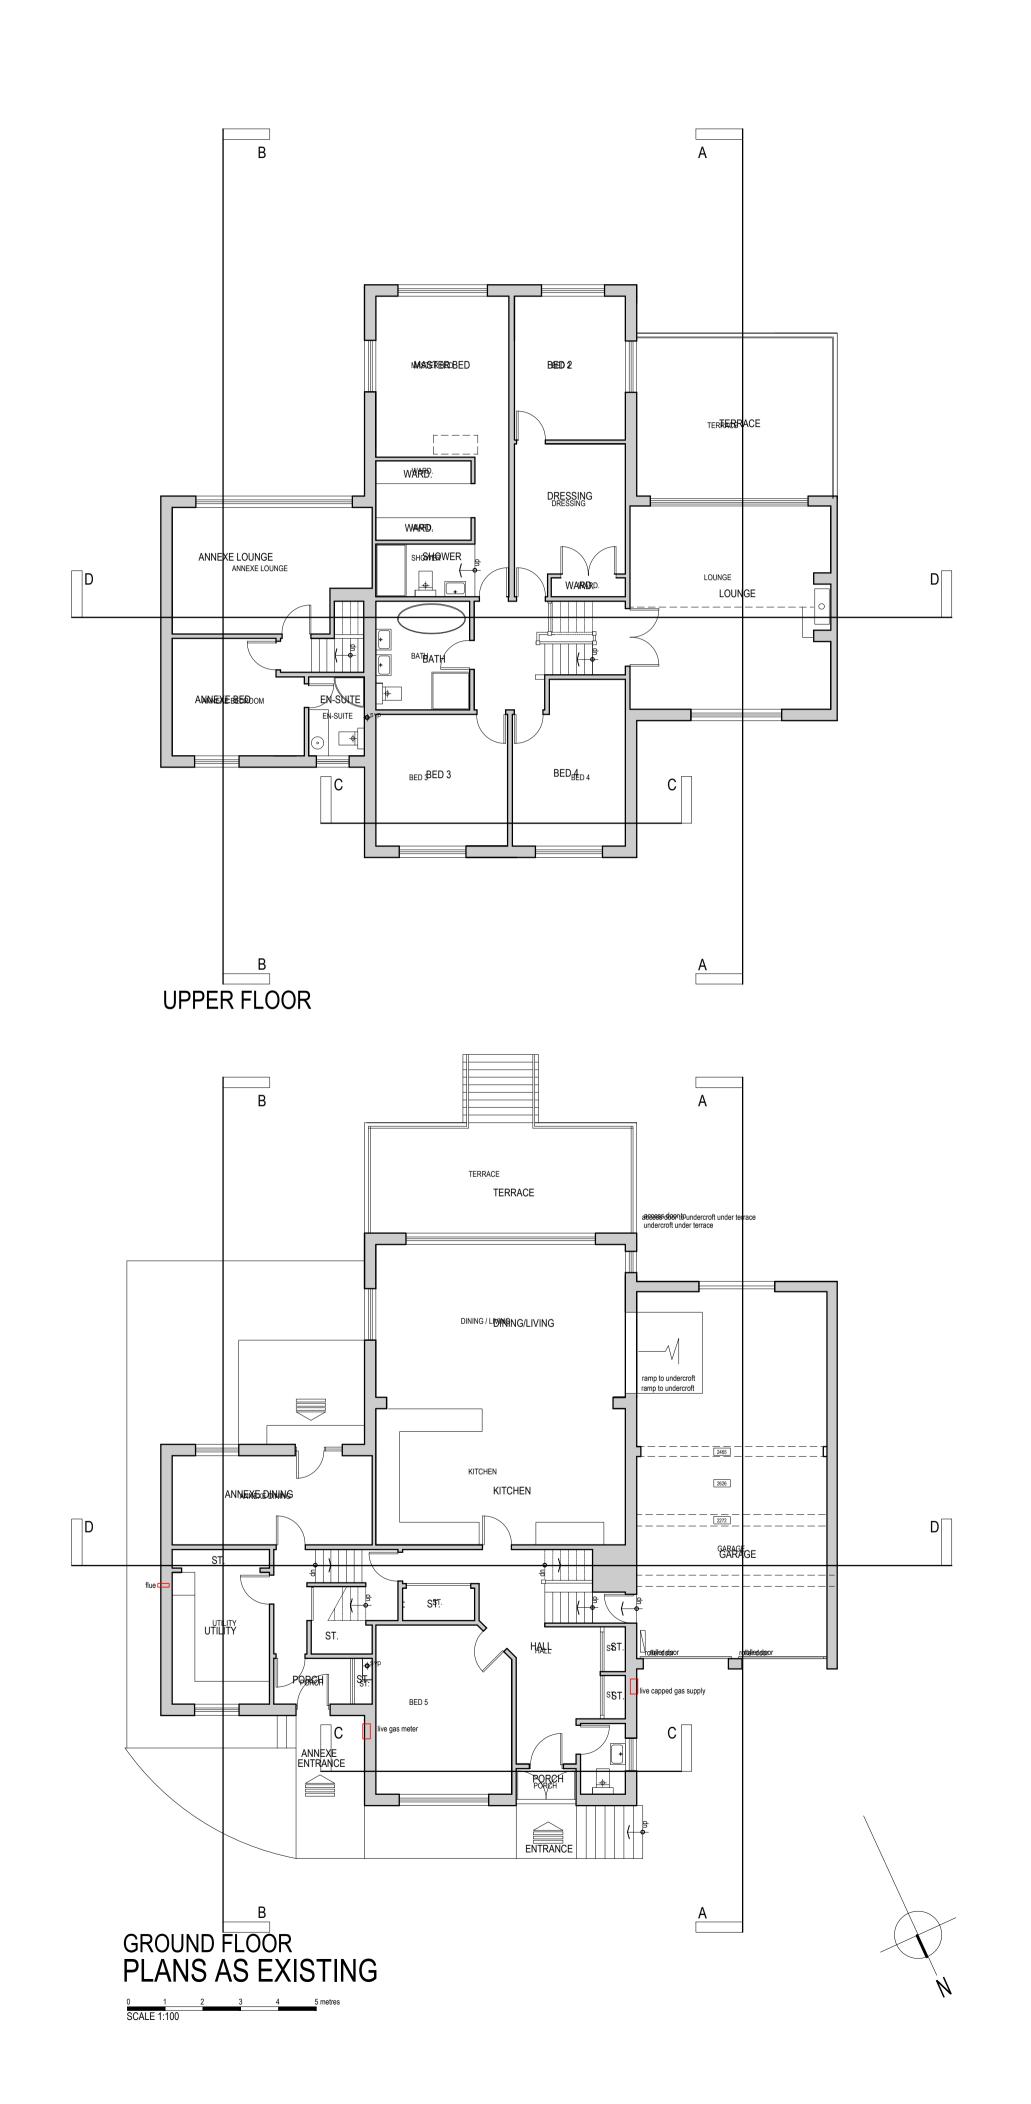



SOUTH ELEVATIONS AS EXISTING

0 1 2 3 4 5 metr SCALE 1:100



ALL DIMENSIONS IN MILLIMETRES
FIGURED DIMENSIONS ONLY TO BE USED FROM
THIS DRAWING ONLY UNLESS STATED OTHERWISE
READ IN CONJUNCTION WITH ENGINEERS
DRAWINGS AND SPECIFICATION
ALL SIZES TO BE CHECKED ON SITE
BY CONTRACTOR PRIOR TO ORDERING MATERIALS
THIS DRAWING IS COPYRIGHT

PLANNING

DATE

REVISION DESCRIPTION

READ IN CONJUNCTION WITH SA DRAWING NOS. 2234 / 23A / P01 - P06 incl.

STEWART ASSOCIATES

Architects & Development Consultants

23 BATH STREET

23 BATH STREET
LARGS
AYRSHIRE KA30 8BL
tel: 01475 670033/44
email:info@stewart-associates.com

EXTENSION & ALTERATIONS
23b SUMMERLEA ROAD
SEAMILL, WEST KILBRIDE

MR & MRS J. MILLER

PLANS & ELEVATIONS - EXISTING

SCALE

1:100 AT A1

DATE

SEPT 23

CHECKED

BAS

NUMBER

NUMBER

^{MBER}2234 / 23A / P02