




**EXISTING FIRST FLOOR PLAN**

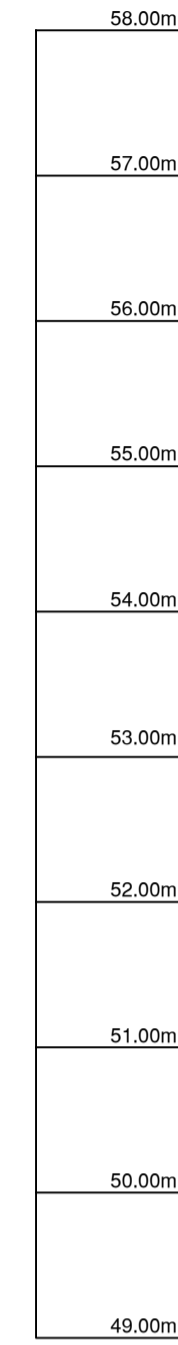

**EXISTING SECTION A-A**

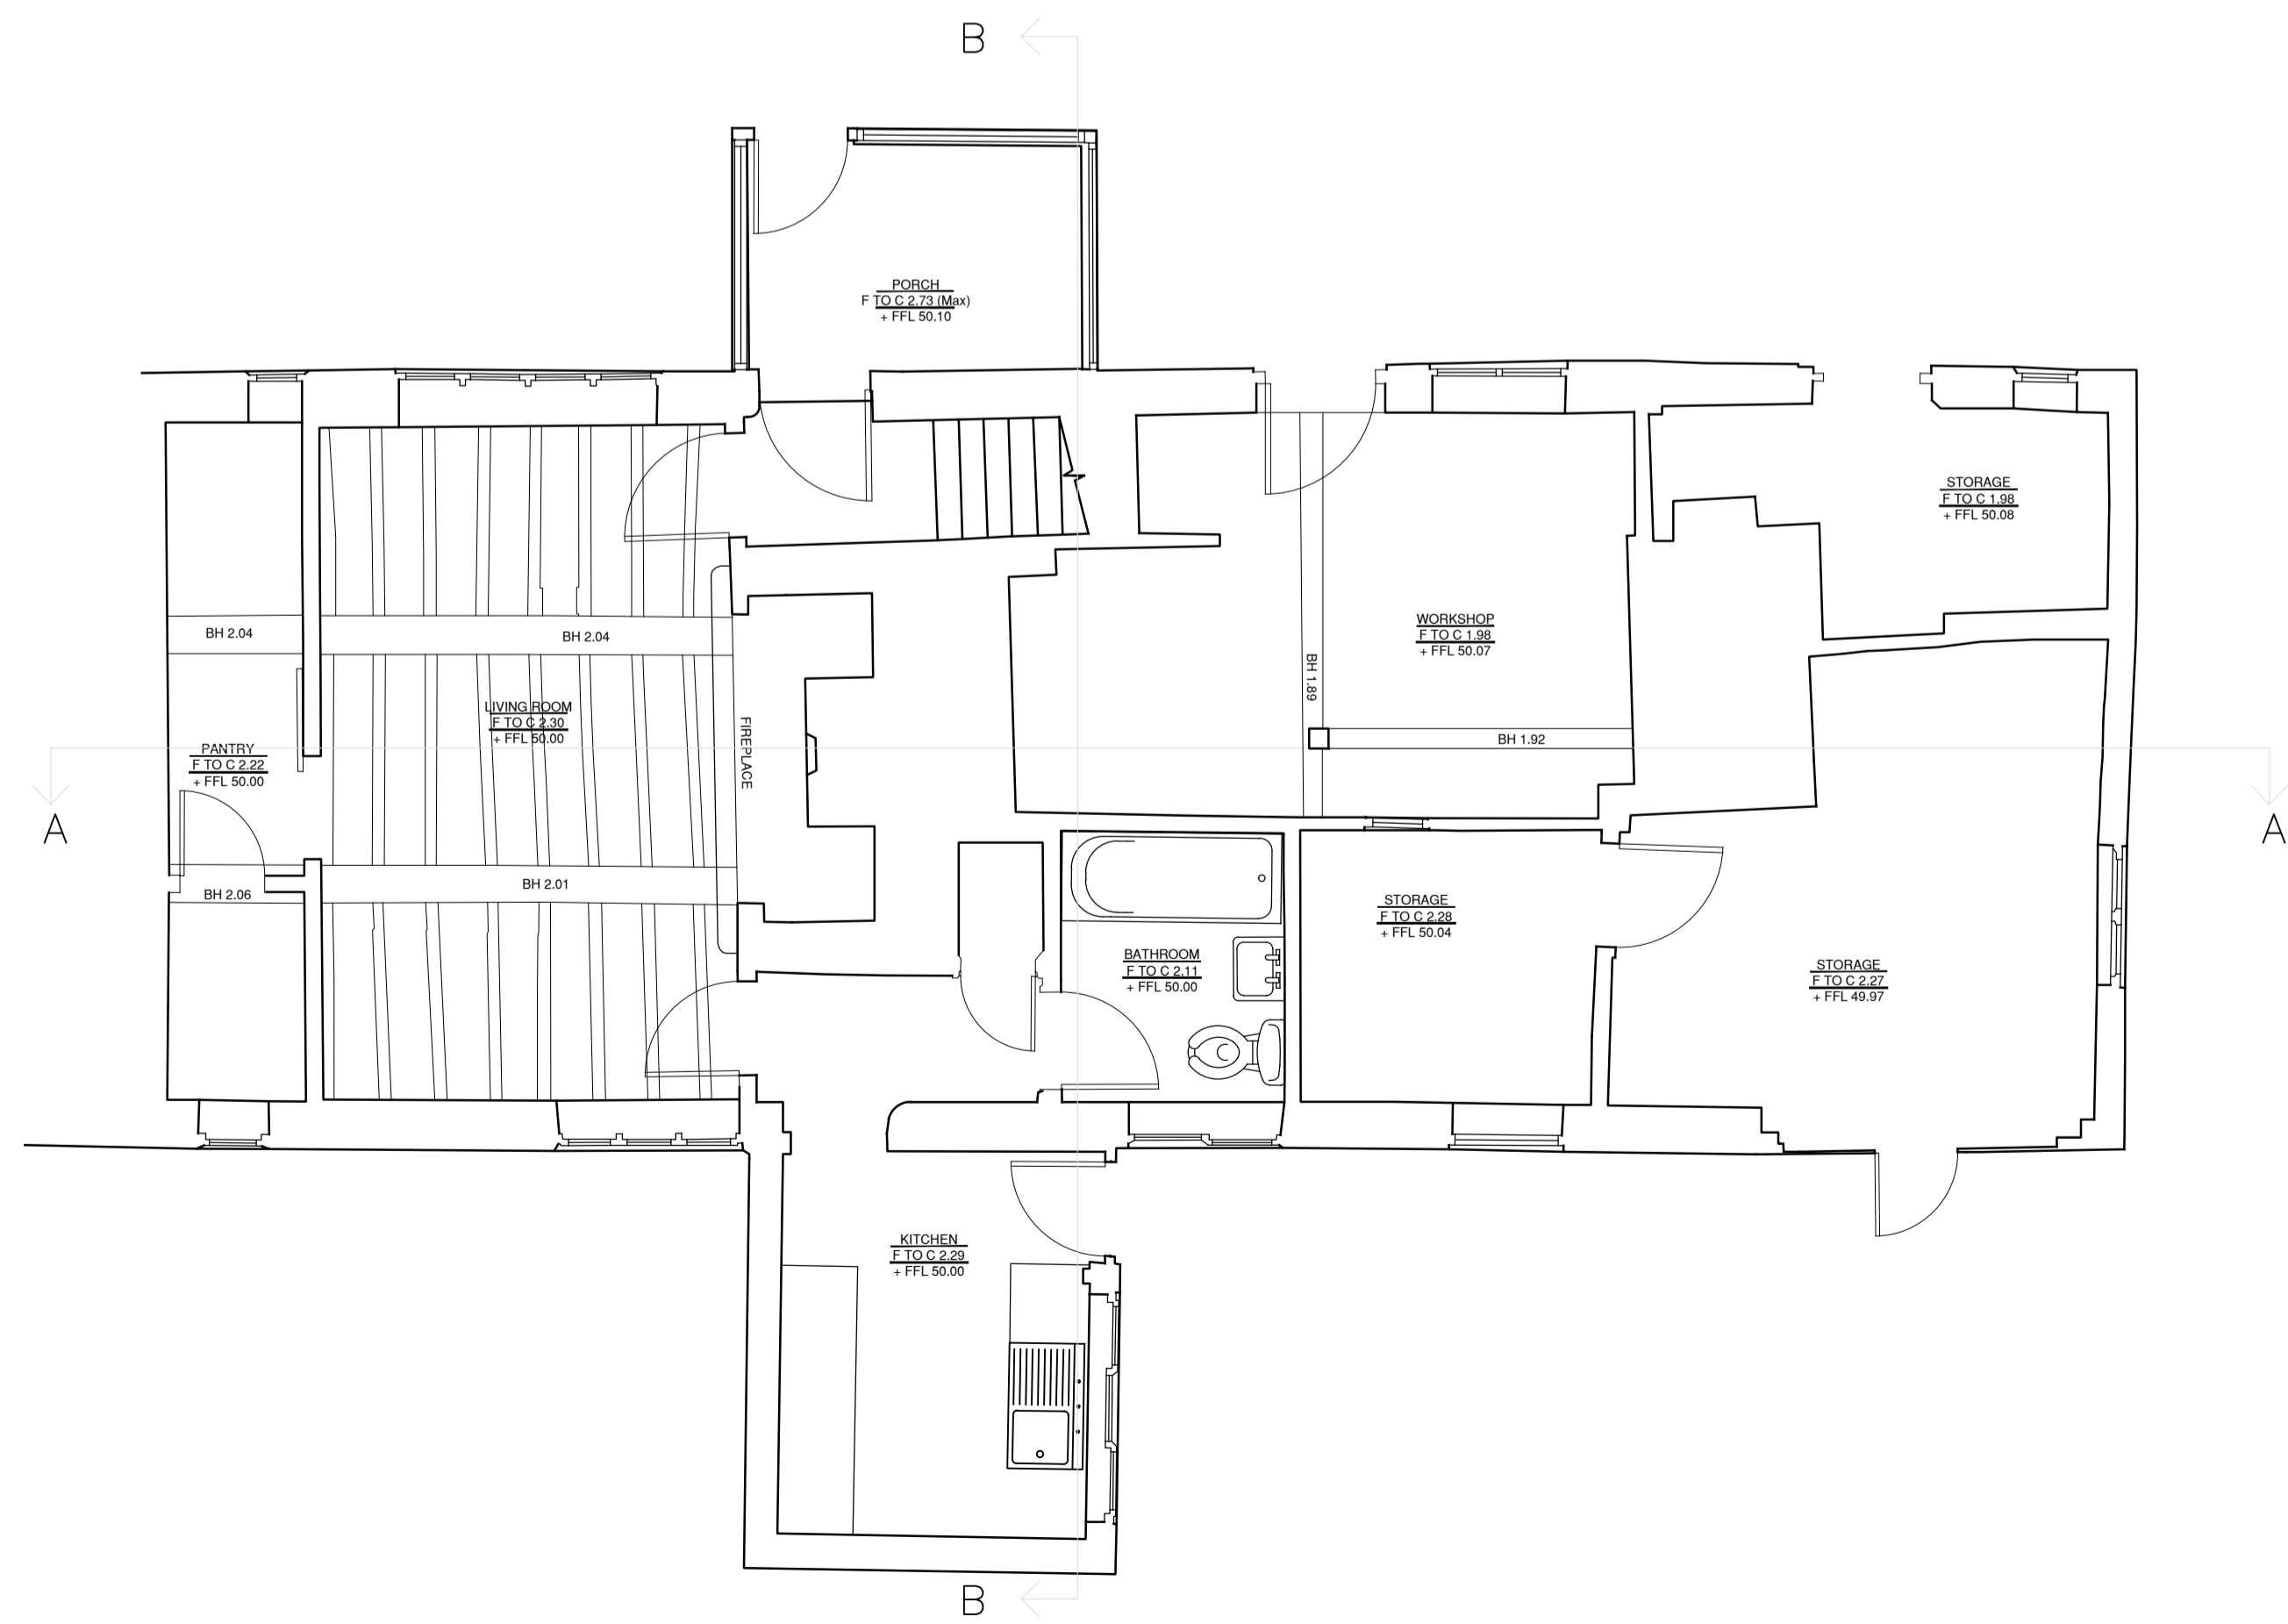

**EXISTING GROUND FLOOR PLAN**

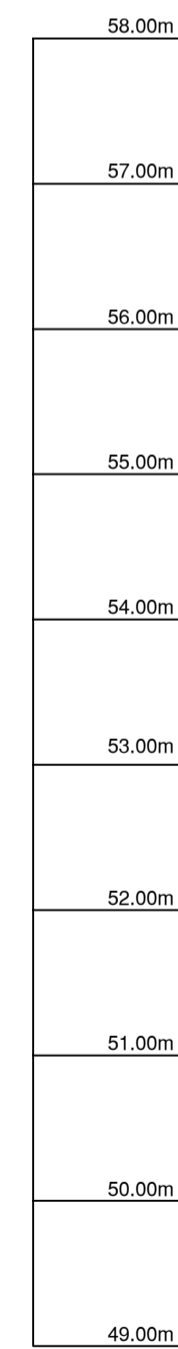

**EXISTING SECTION B-B**

REV	DATE	COMMENTS

CONTRACT :  
 72 Heath Hill, Shifnal, Shropshire.  
 TF11 8RR

**PENN ARCHITECTURAL**  
 26 Main Road, Ketley Bank,  
 Telford, TF2 0DH  
 Tel : 01952 375394  
 Email : info@pennarchitectural.co.uk  
 Website : www.pennarchitectural.co.uk

Chartered Institute of Architectural Technologists  
 Registered Practice

DRAWING TITLE :  
 Existing Ground & First Floor Plans  
 with existing Sections

SCALE A1 1:50	DRAWING ISSUE STATUS Planning
------------------	----------------------------------

DRAWN N.P.	DRAWING No.	REV
DATE 15.09.2023	HH-002	