
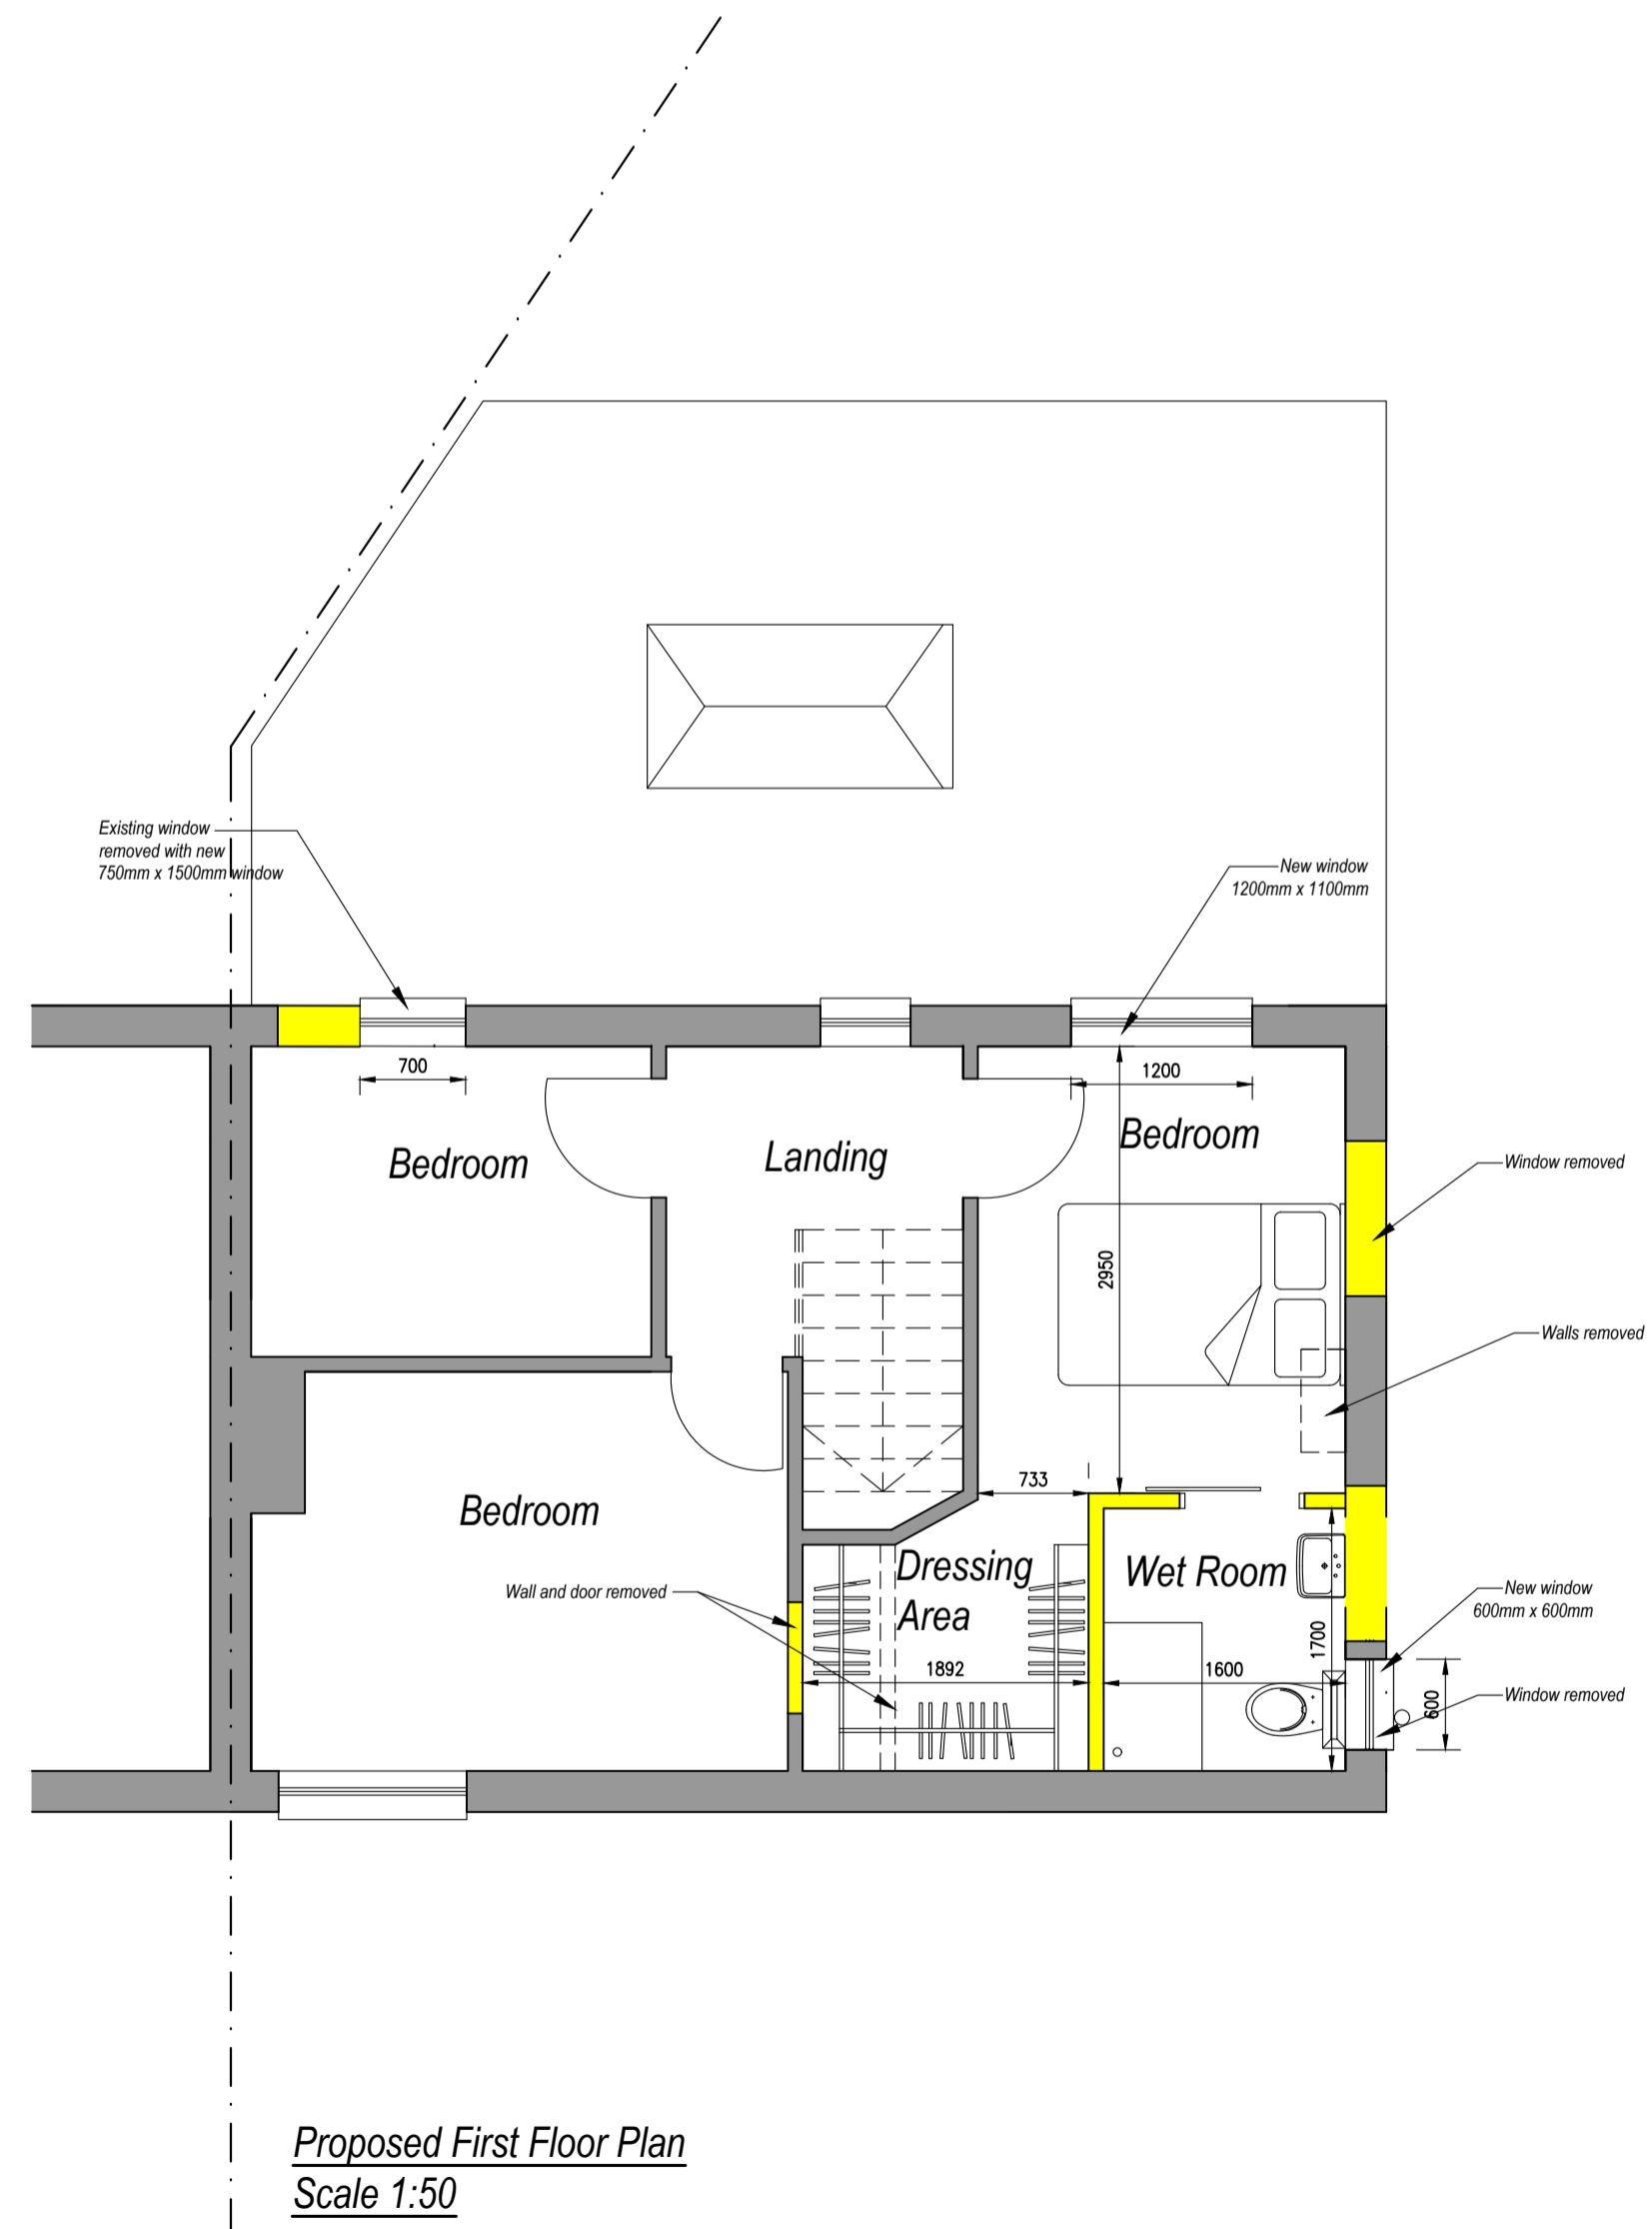
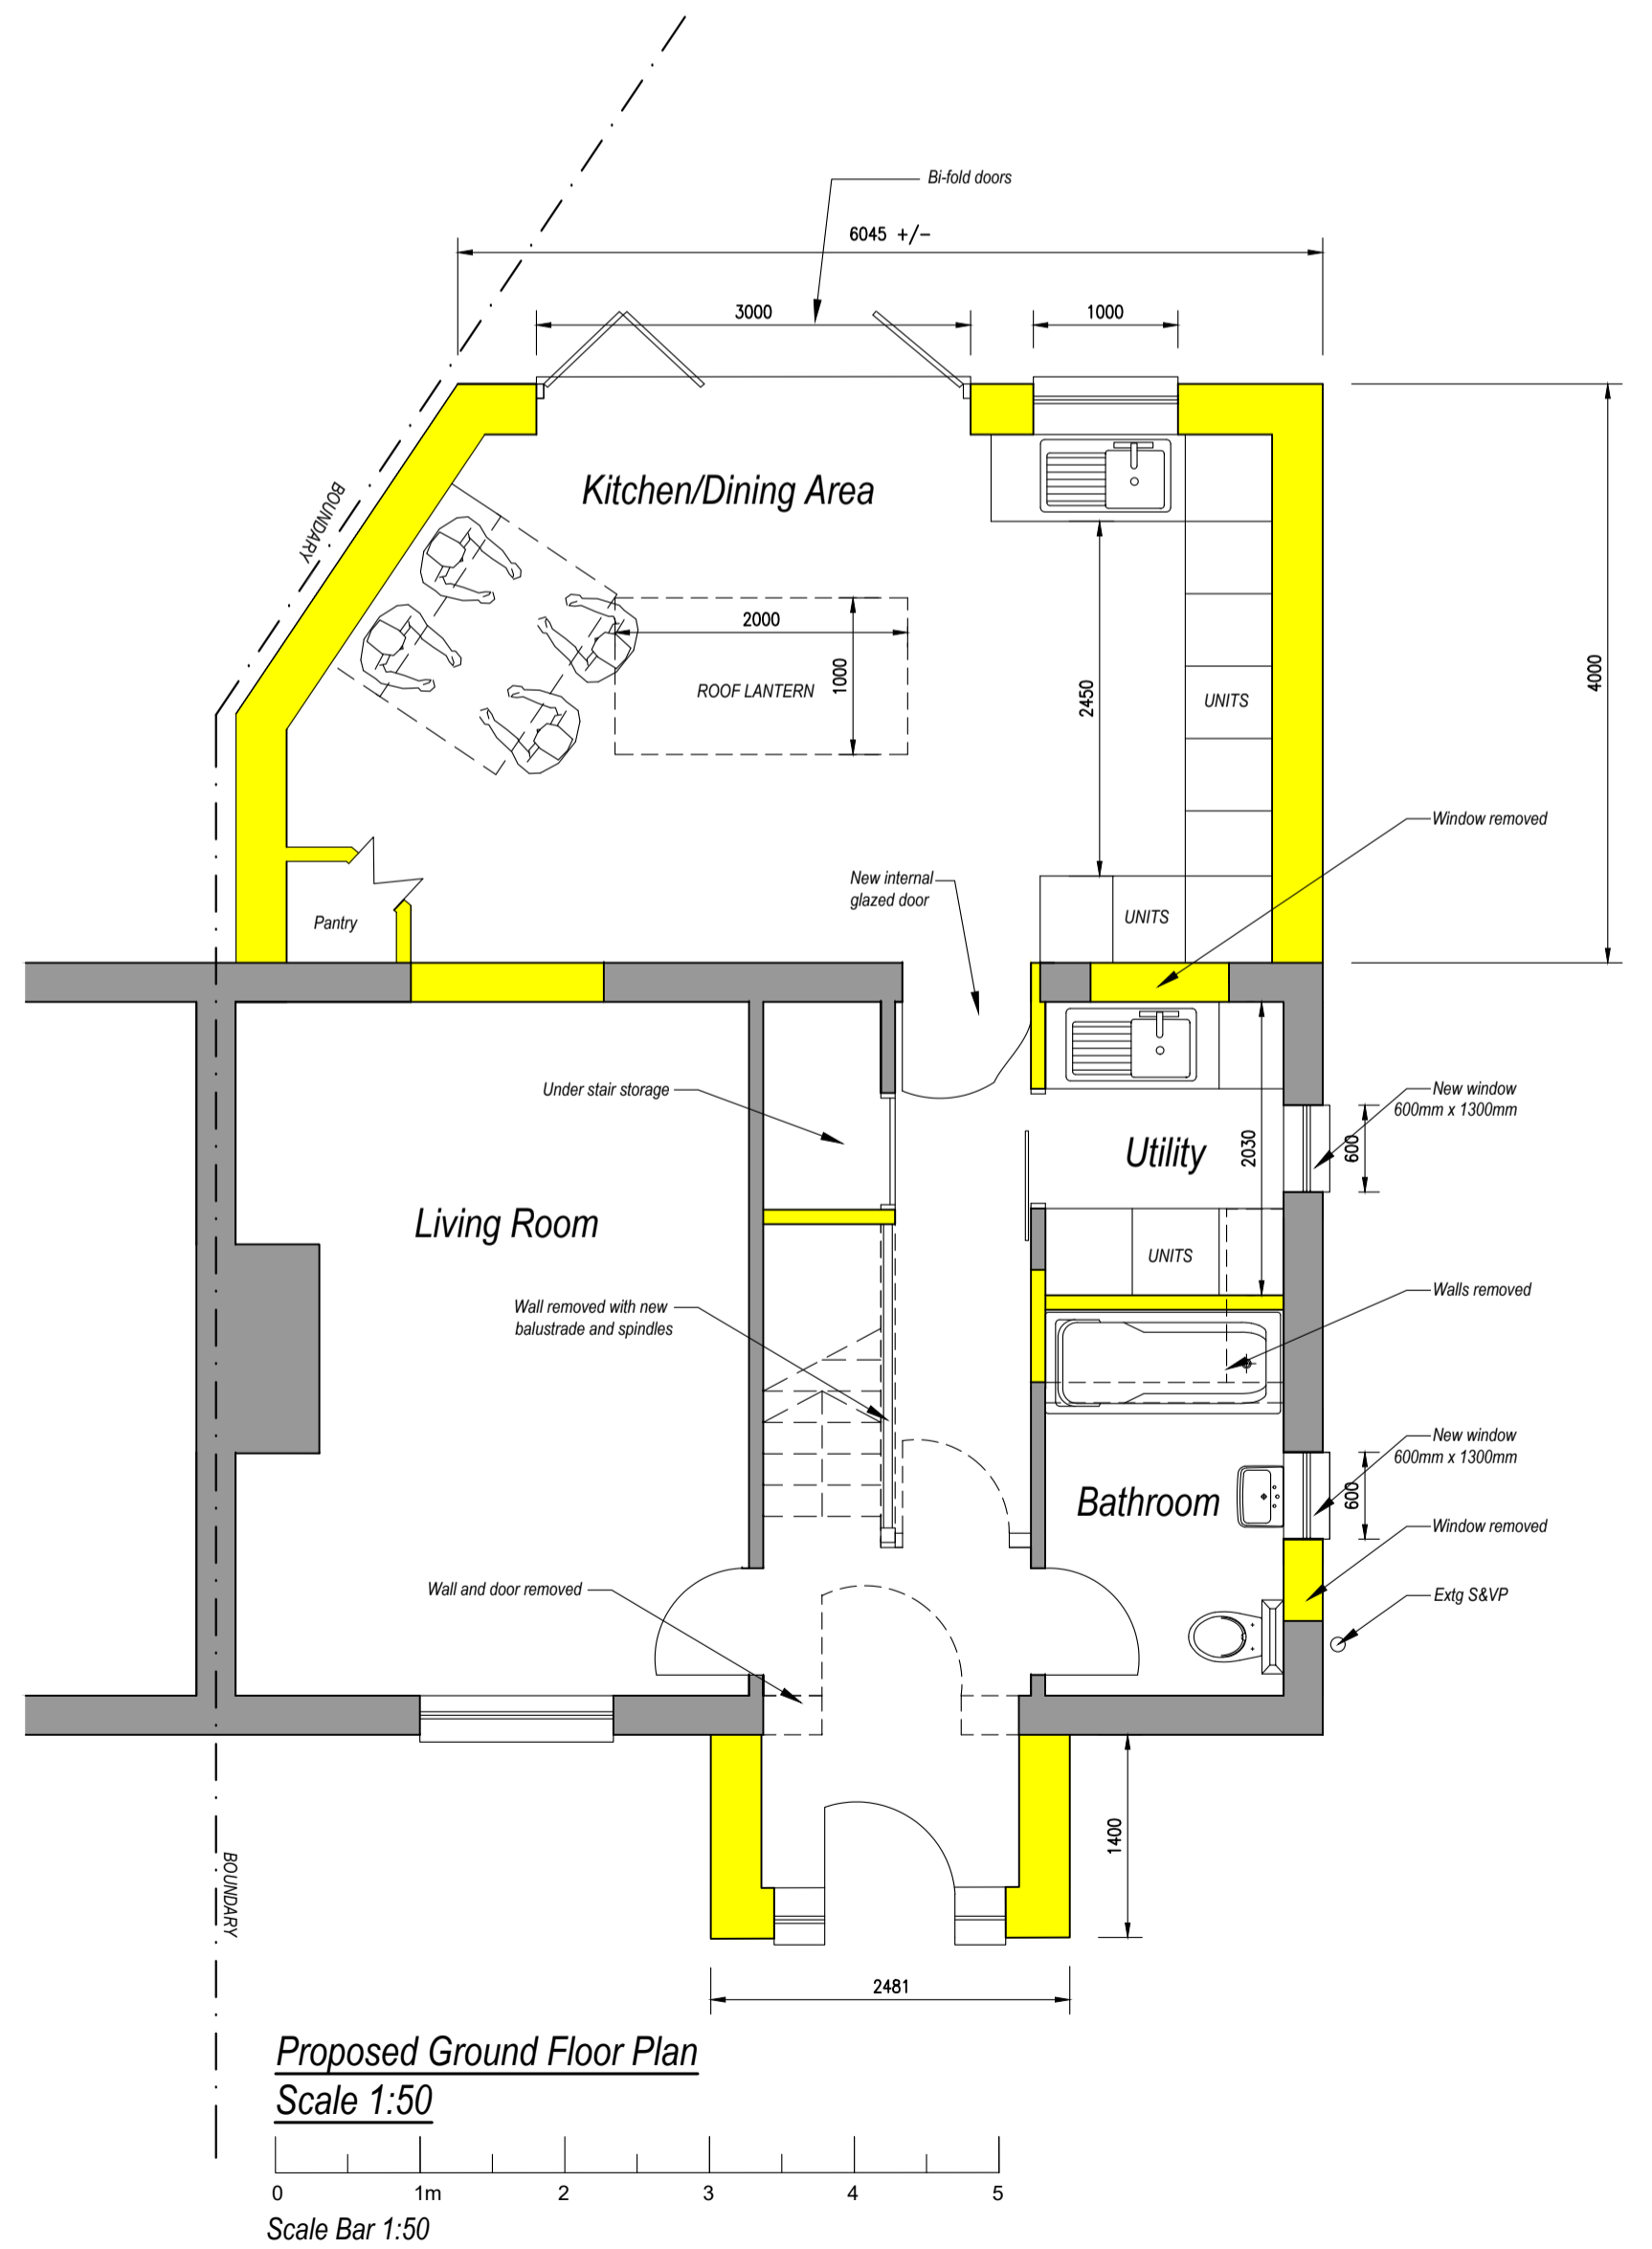
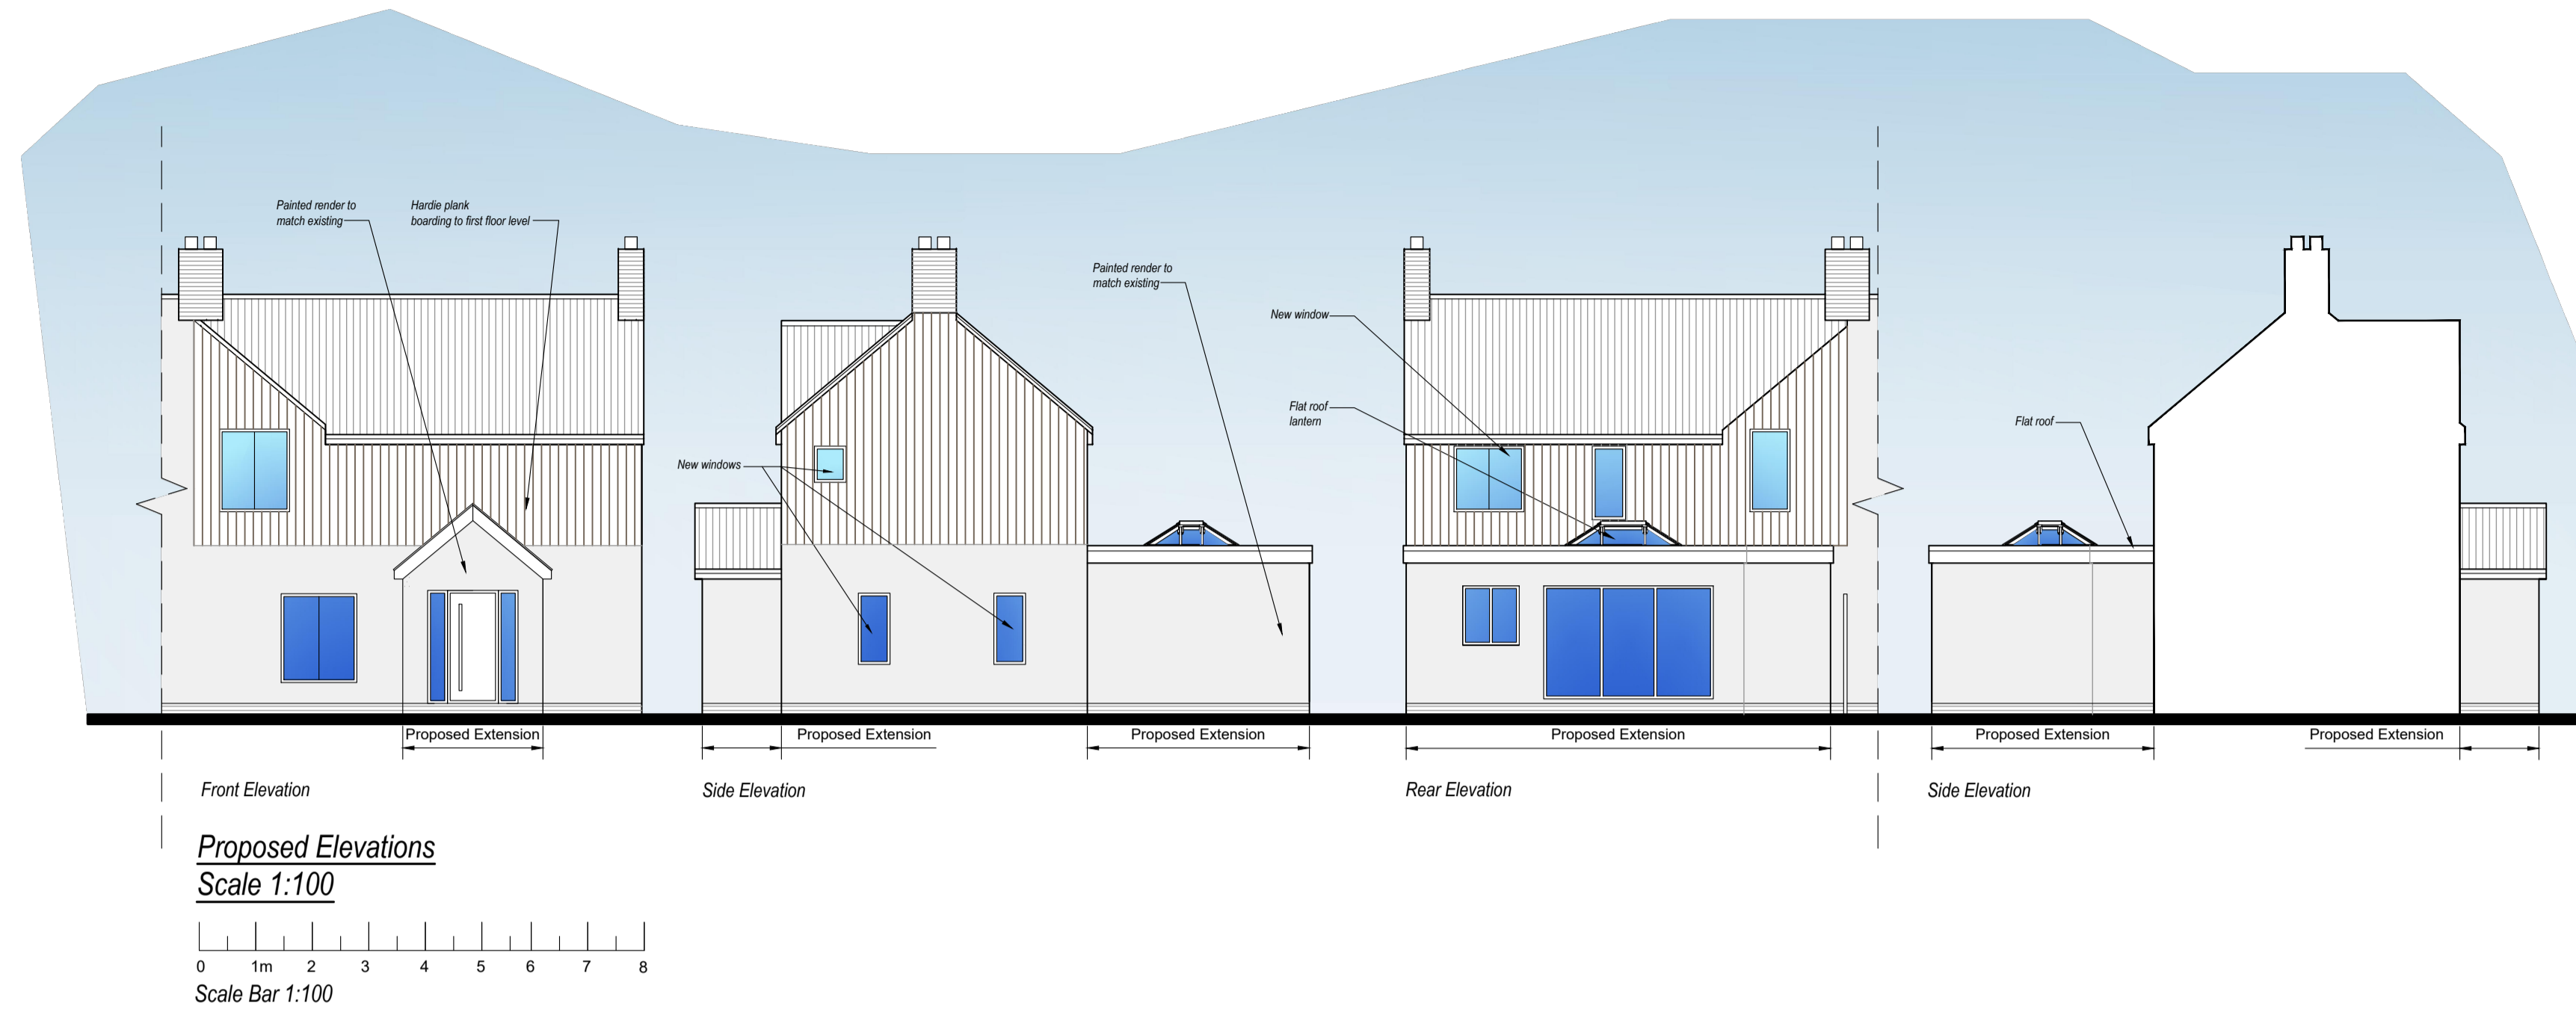


Notes

1. Drawing not to be scaled
2. All measurements to be checked on site
3. Any construction work carried out prior to receiving all necessary approvals for planning and or building regulations is entirely at the householders/clients risk

Existing Walls
Proposed Walls

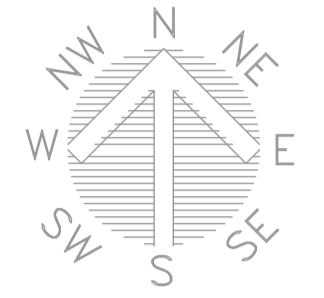

REV C - Minor changes - 19/09/2023
REV B - Minor changes - 14/09/2023
REV A - Minor changes - 02/06/2023

Tel: 01473 876012
office@dakingdesigns.co.uk
www.dakingdesigns.co.uk

Project: Proposed Single Storey Rear & Front Extension with Internal Alterations at 7 Boxford Lane, Boxford, Suffolk		
Drawing Details: Proposed Floor Plans & Elevations		
Date: May 2023	Scale/s: See Drawing @ A1	Drawn: SGW
Number: 510-001	Rev: c	