
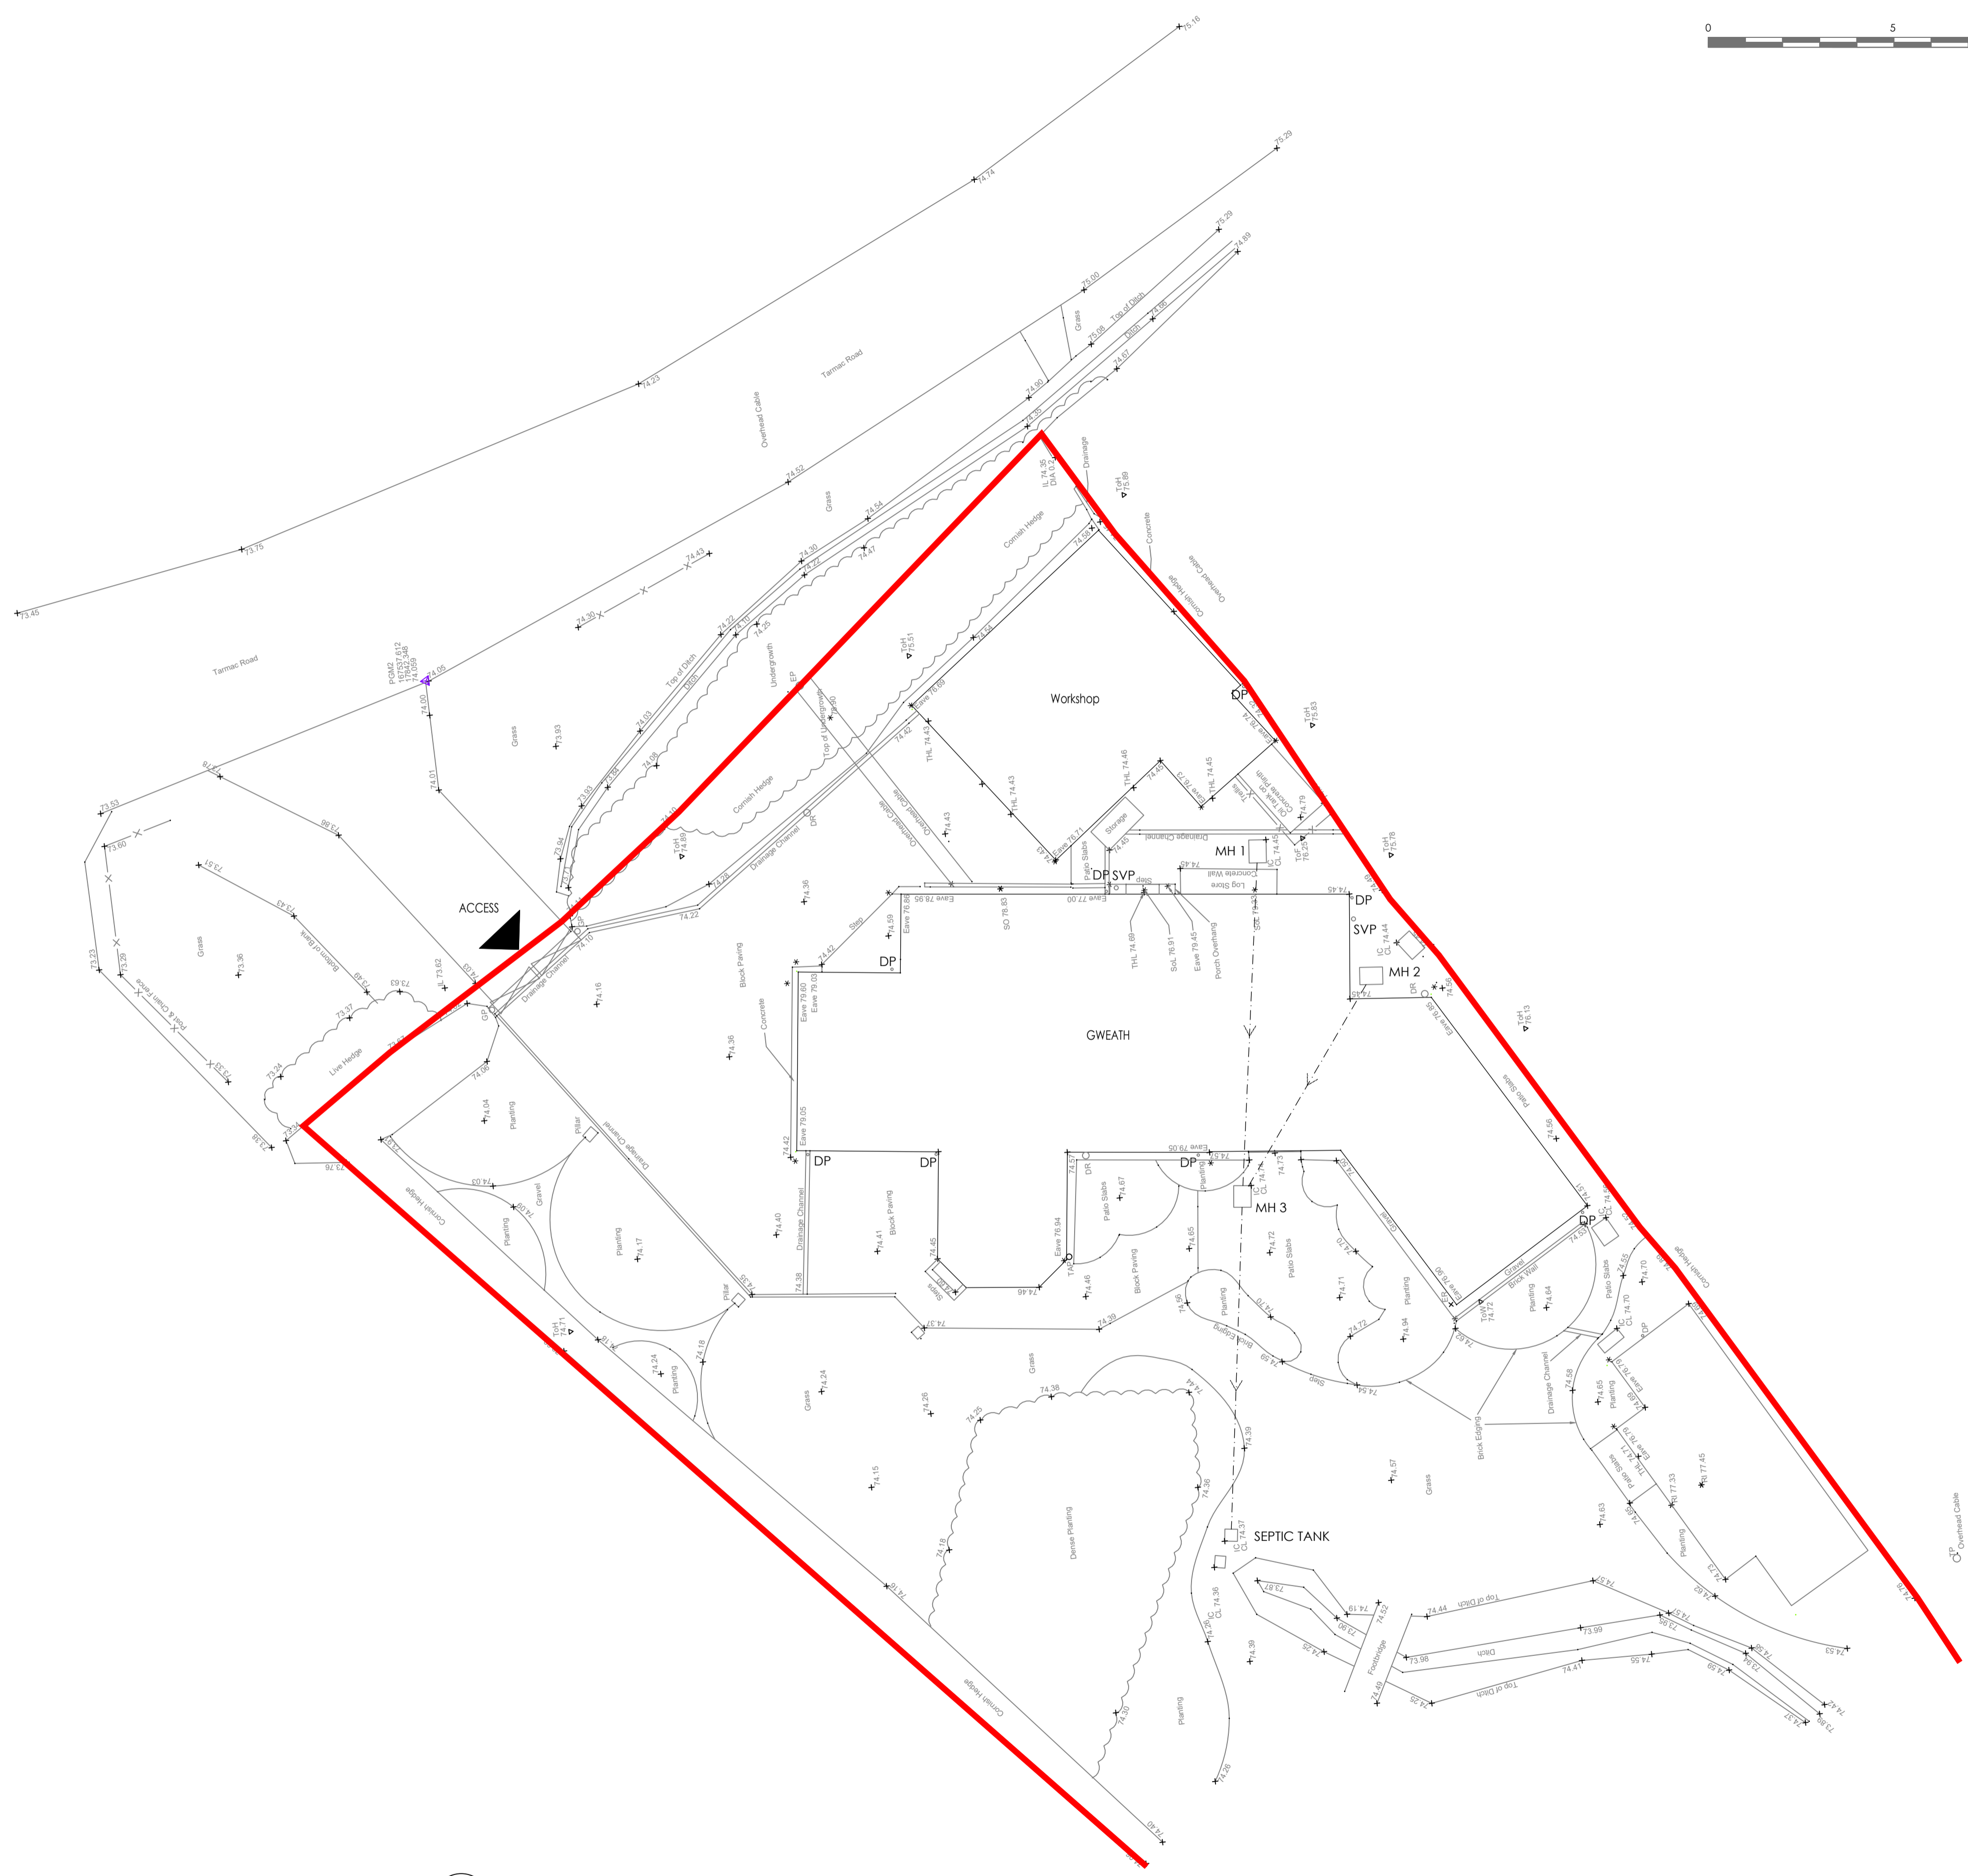
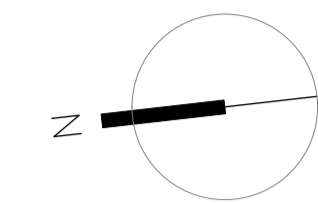


Do not scale for construction purposes.
 This drawing is copyright and may not be altered, traced copied, photographed or used for any purpose other than that for which it is issued without written permission from AJC Architecture. The General Contractor is to check all dimensions on site and report discrepancies to the Architect.
 All details shown on this drawing are based upon typical site conditions related to the area. No responsibility can be accepted for abnormal conditions unless reported to the Architect, so that design amendments may be considered.

 

1 Site Plan as Existing
 Scale 1: 100 @ A1

NOTES / REVISIONS

REV.	NOTES	DATE

ajc^a
 architecture
 The Studio
 Woodland Springs, West Bay
 Maenporth, Falmouth
 Cornwall
 TR11 5HP

T: 01326 251096
 M: 07909 644132
 E: alan@ajcarchitecture.co.uk
 I: www.ajcarchitecture.co.uk

Client
MR. & MRS. H. GLOVER
 Job Description / Location
**ALTERATIONS & EXTENSION-TO:
 GWEATH
 PREDANNACK-RD, MULLION
 CORNWALL
 TR12-7EY**

Drawing Title
EXISTING-SITE-PLAN

Date 16-06-23	Scale 1/100@A1	Issue date -
Drawn By AJC/-	Checked by AJC	AJC A No. -
Job No. 1009	Drawing No. 002	Revision -

PLANNING ISSUE