


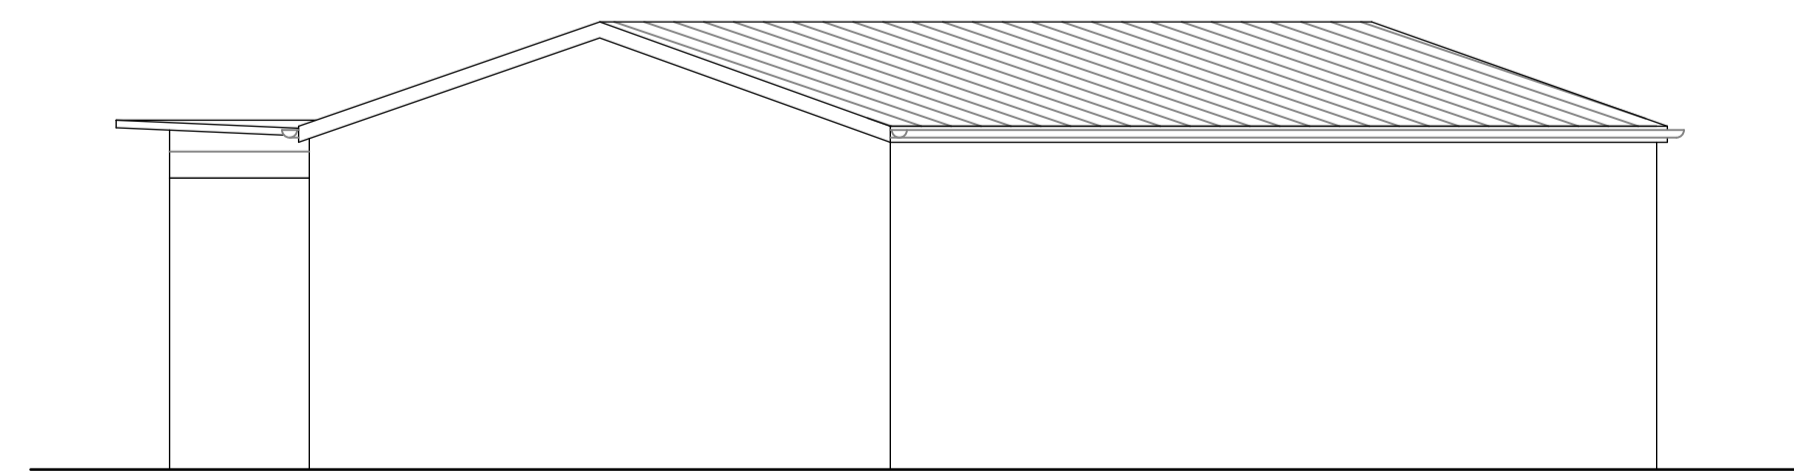

1 North Elevation as Existing  
Scale 1: 50 @ A1



2 East Elevation as Existing  
Scale 1: 50 @ A1



3 East Elevation as Existing - Workshop  
Scale 1: 50 @ A1

Do not scale for construction purposes.  
This drawing is copyright and may not be altered, traced copied, photographed or used for any purpose other than that for which it is issued without written permission from AJC Architecture. The General Contractor is to check all dimensions on site and report discrepancies to the Architect.  
All details shown on this drawing are based upon typical site conditions related to the area. No responsibility can be accepted for abnormal conditions unless reported to the Architect, so that design amendments may be considered.

NOTES / REVISIONS

REV.	NOTES.	DATE.


  
 The Studio  
 Woodland Springs, West Bay  
 Maenporth, Falmouth  
 Cornwall  
 TR11 5HP  
 T 01326 251096  
 M 07309 644132  
 E alan@ajcarchitecture.co.uk  
 I www.ajcarchitecture.co.uk

Client  
**MR-&-MRS.H.GLOVER**

Job Description / Location  
**ALTERATIONS-&-EXTENSION-TO:  
GWEATH  
PREDANNACK-RD,MULLION  
CORNWALL  
TR12-7EY**

Drawing Title  
**EXISTING-NORTH-ELEVATION  
EXISTING-EAST-ELEVATION  
EXISTING-EAST-ELEVATION-WKSHOP**

Date	Scale	Issue date
16-06-23	1/50@A1	-
Drawn By	Checked by	AJC A No.
AJC/-	AJC	-
Job. No.	Drawing No.	Revision
1009	006	-

**PLANNING ISSUE**