



FIRST FLOOR

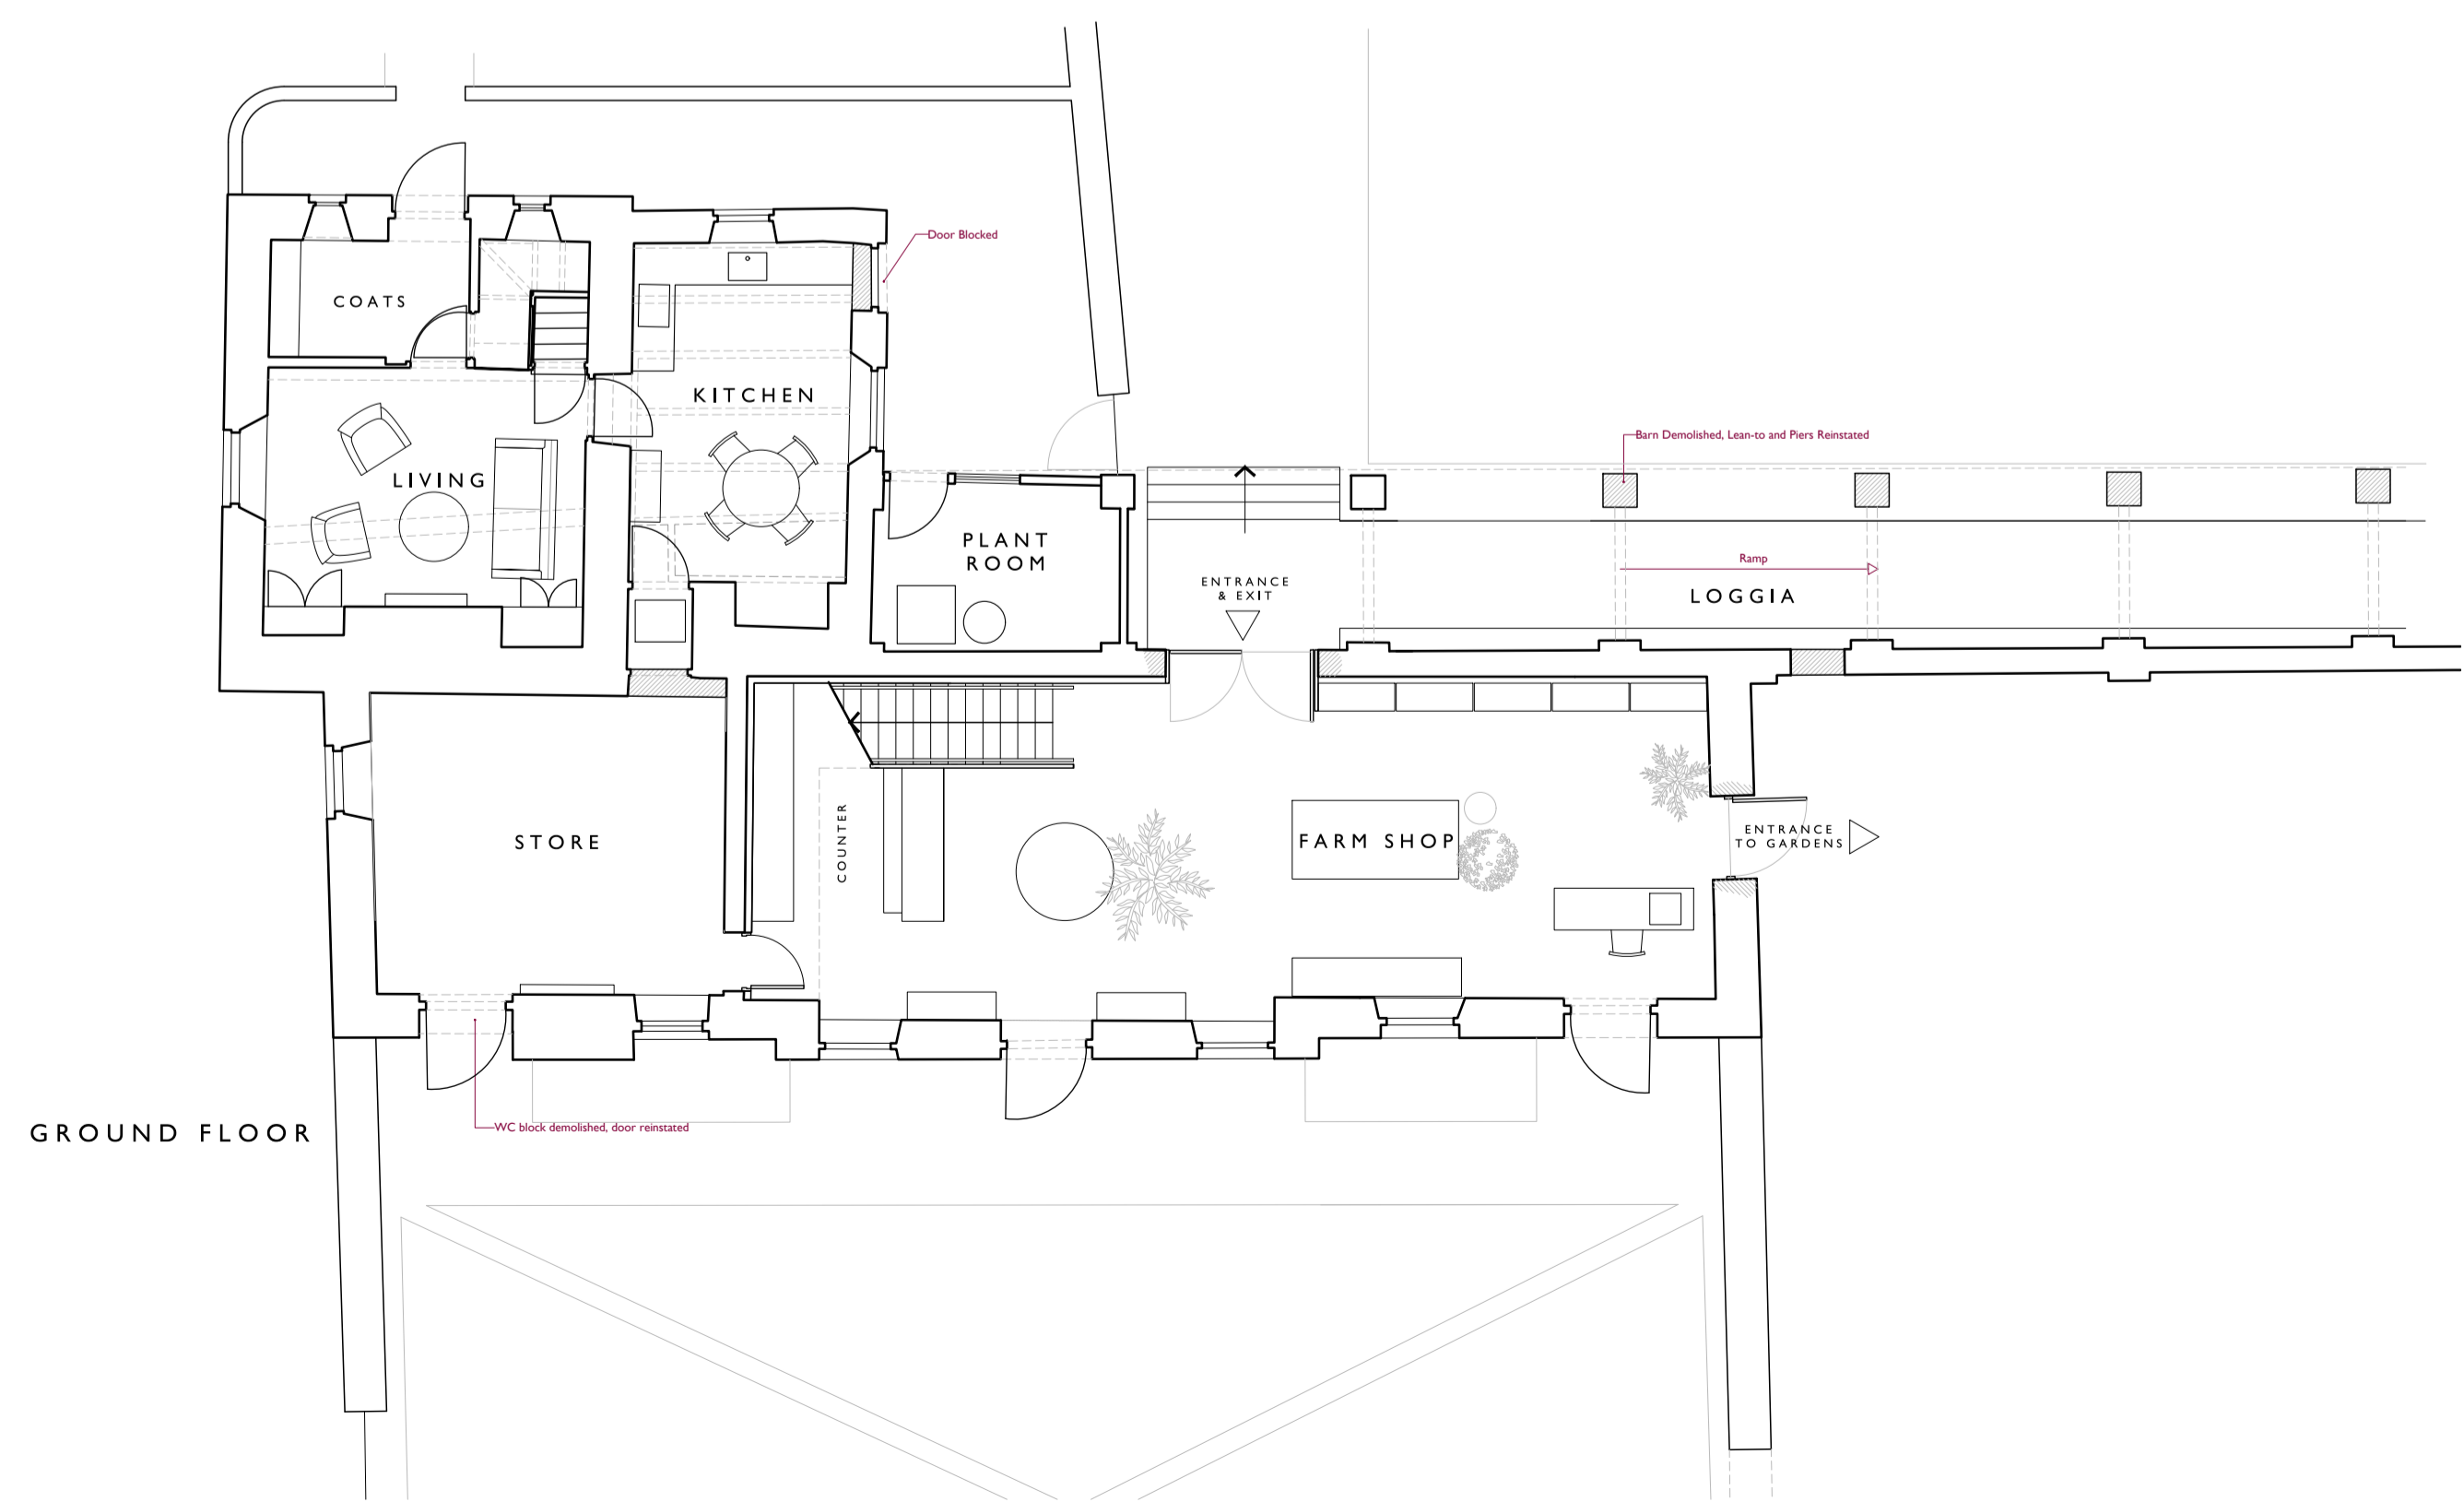

GROUND FLOOR

D	CG	NL	13.10.23	Window added to first floor, east elevation
C	CG	NL	31.08.23	Updated
B	CG	NL	07.07.23	Updated, issued for comment
A	NL	NL	19.01.23	B-Ramp Prapp
-	NL	NL	22.11.22	Updated to Prapp Comments
Rev	DL	CH	DL	DL

PROJECT **TREWITHTEN HOME FARM**
 DRAWING **FARMHOUSE & SHOP PROPOSED PLANS & ELEVATIONS**
 DRAWING No. **3999 - 2 - 010 D.**
 DRAWING SIZE: 1:100 @ A1 DATE June 2022
 1:200 @ A3

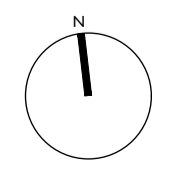

llewellyn harker lowe