


FRAME PLAN

FLOOR PLAN

ROOF PLAN

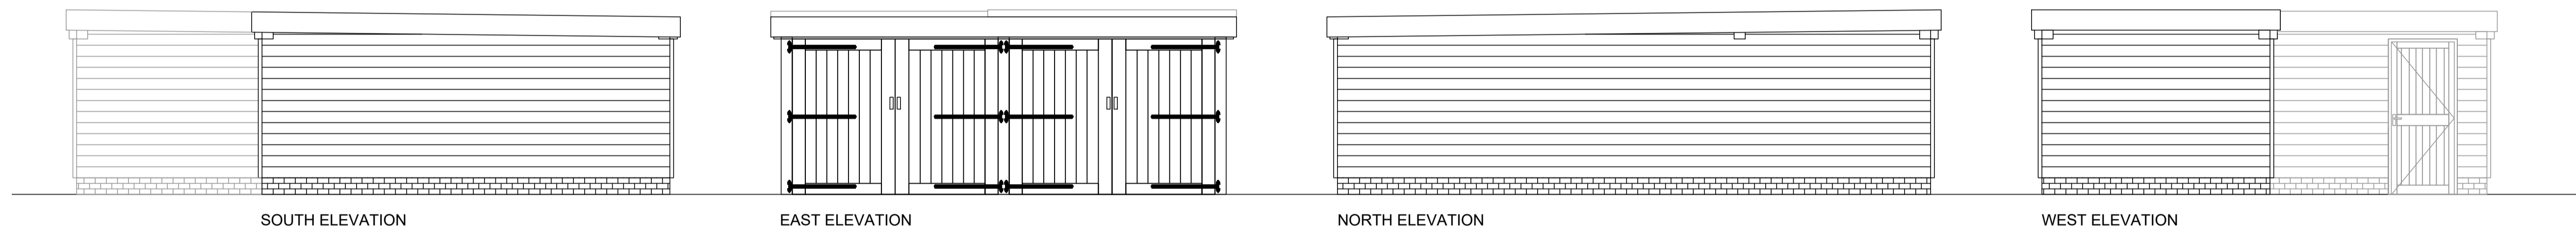


SOUTH ELEVATION

EAST ELEVATION



NORTH ELEVATION

WEST ELEVATION

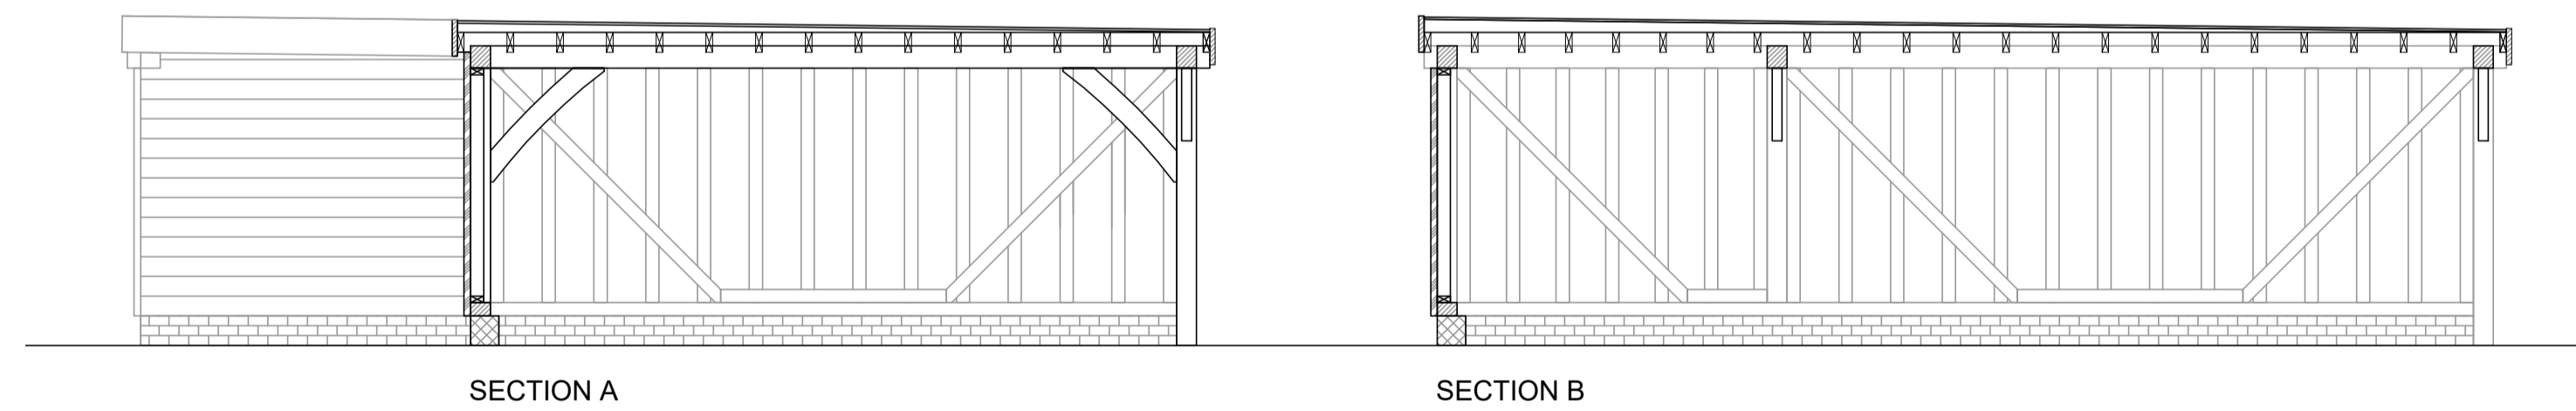

SECTION A

SECTION B

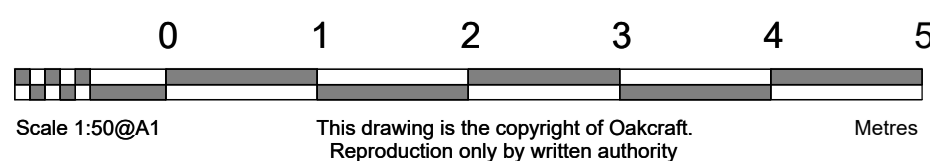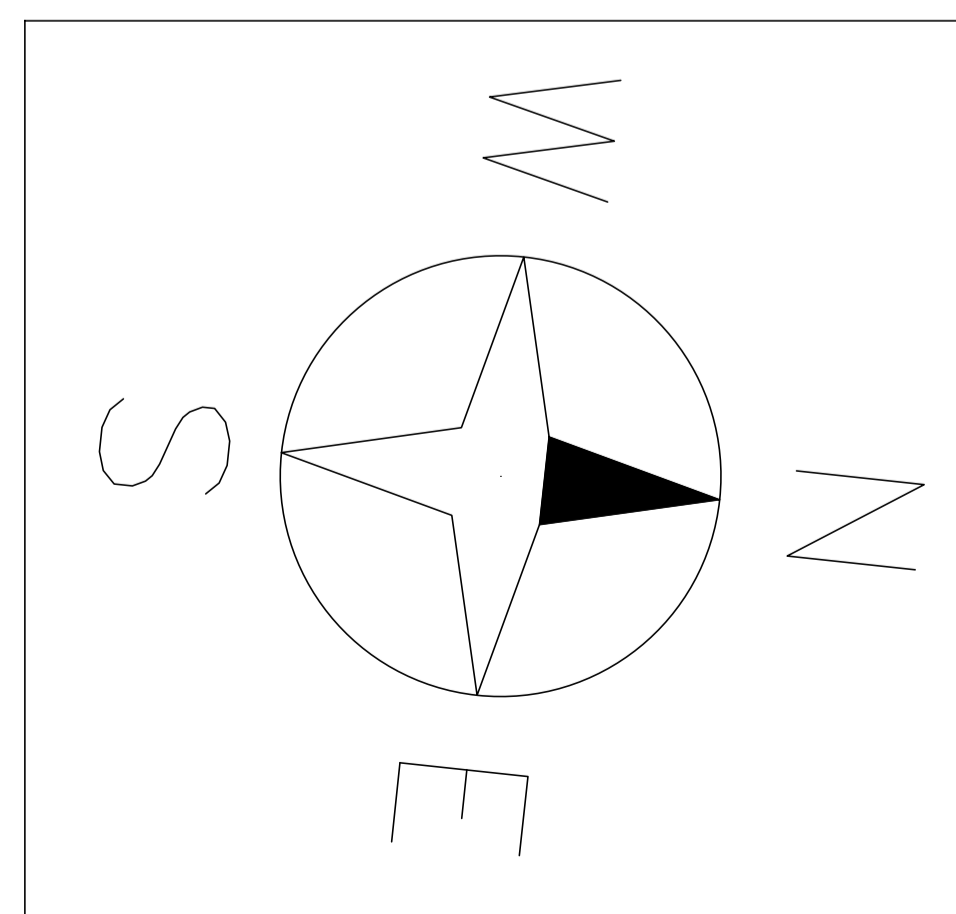

	<b>WAKEFIELD</b> 230259 <b>2 BAY GARAGE</b>		Proposed: Frame plan, Floor Plan, Roof plan, Section and Elevations
	Date: 28/09/23		PLA002
	Drawn by: BL	Checked by: Checker	
	Scale - 1:50 @ A1		