



Location plan  
Scale 1:1250

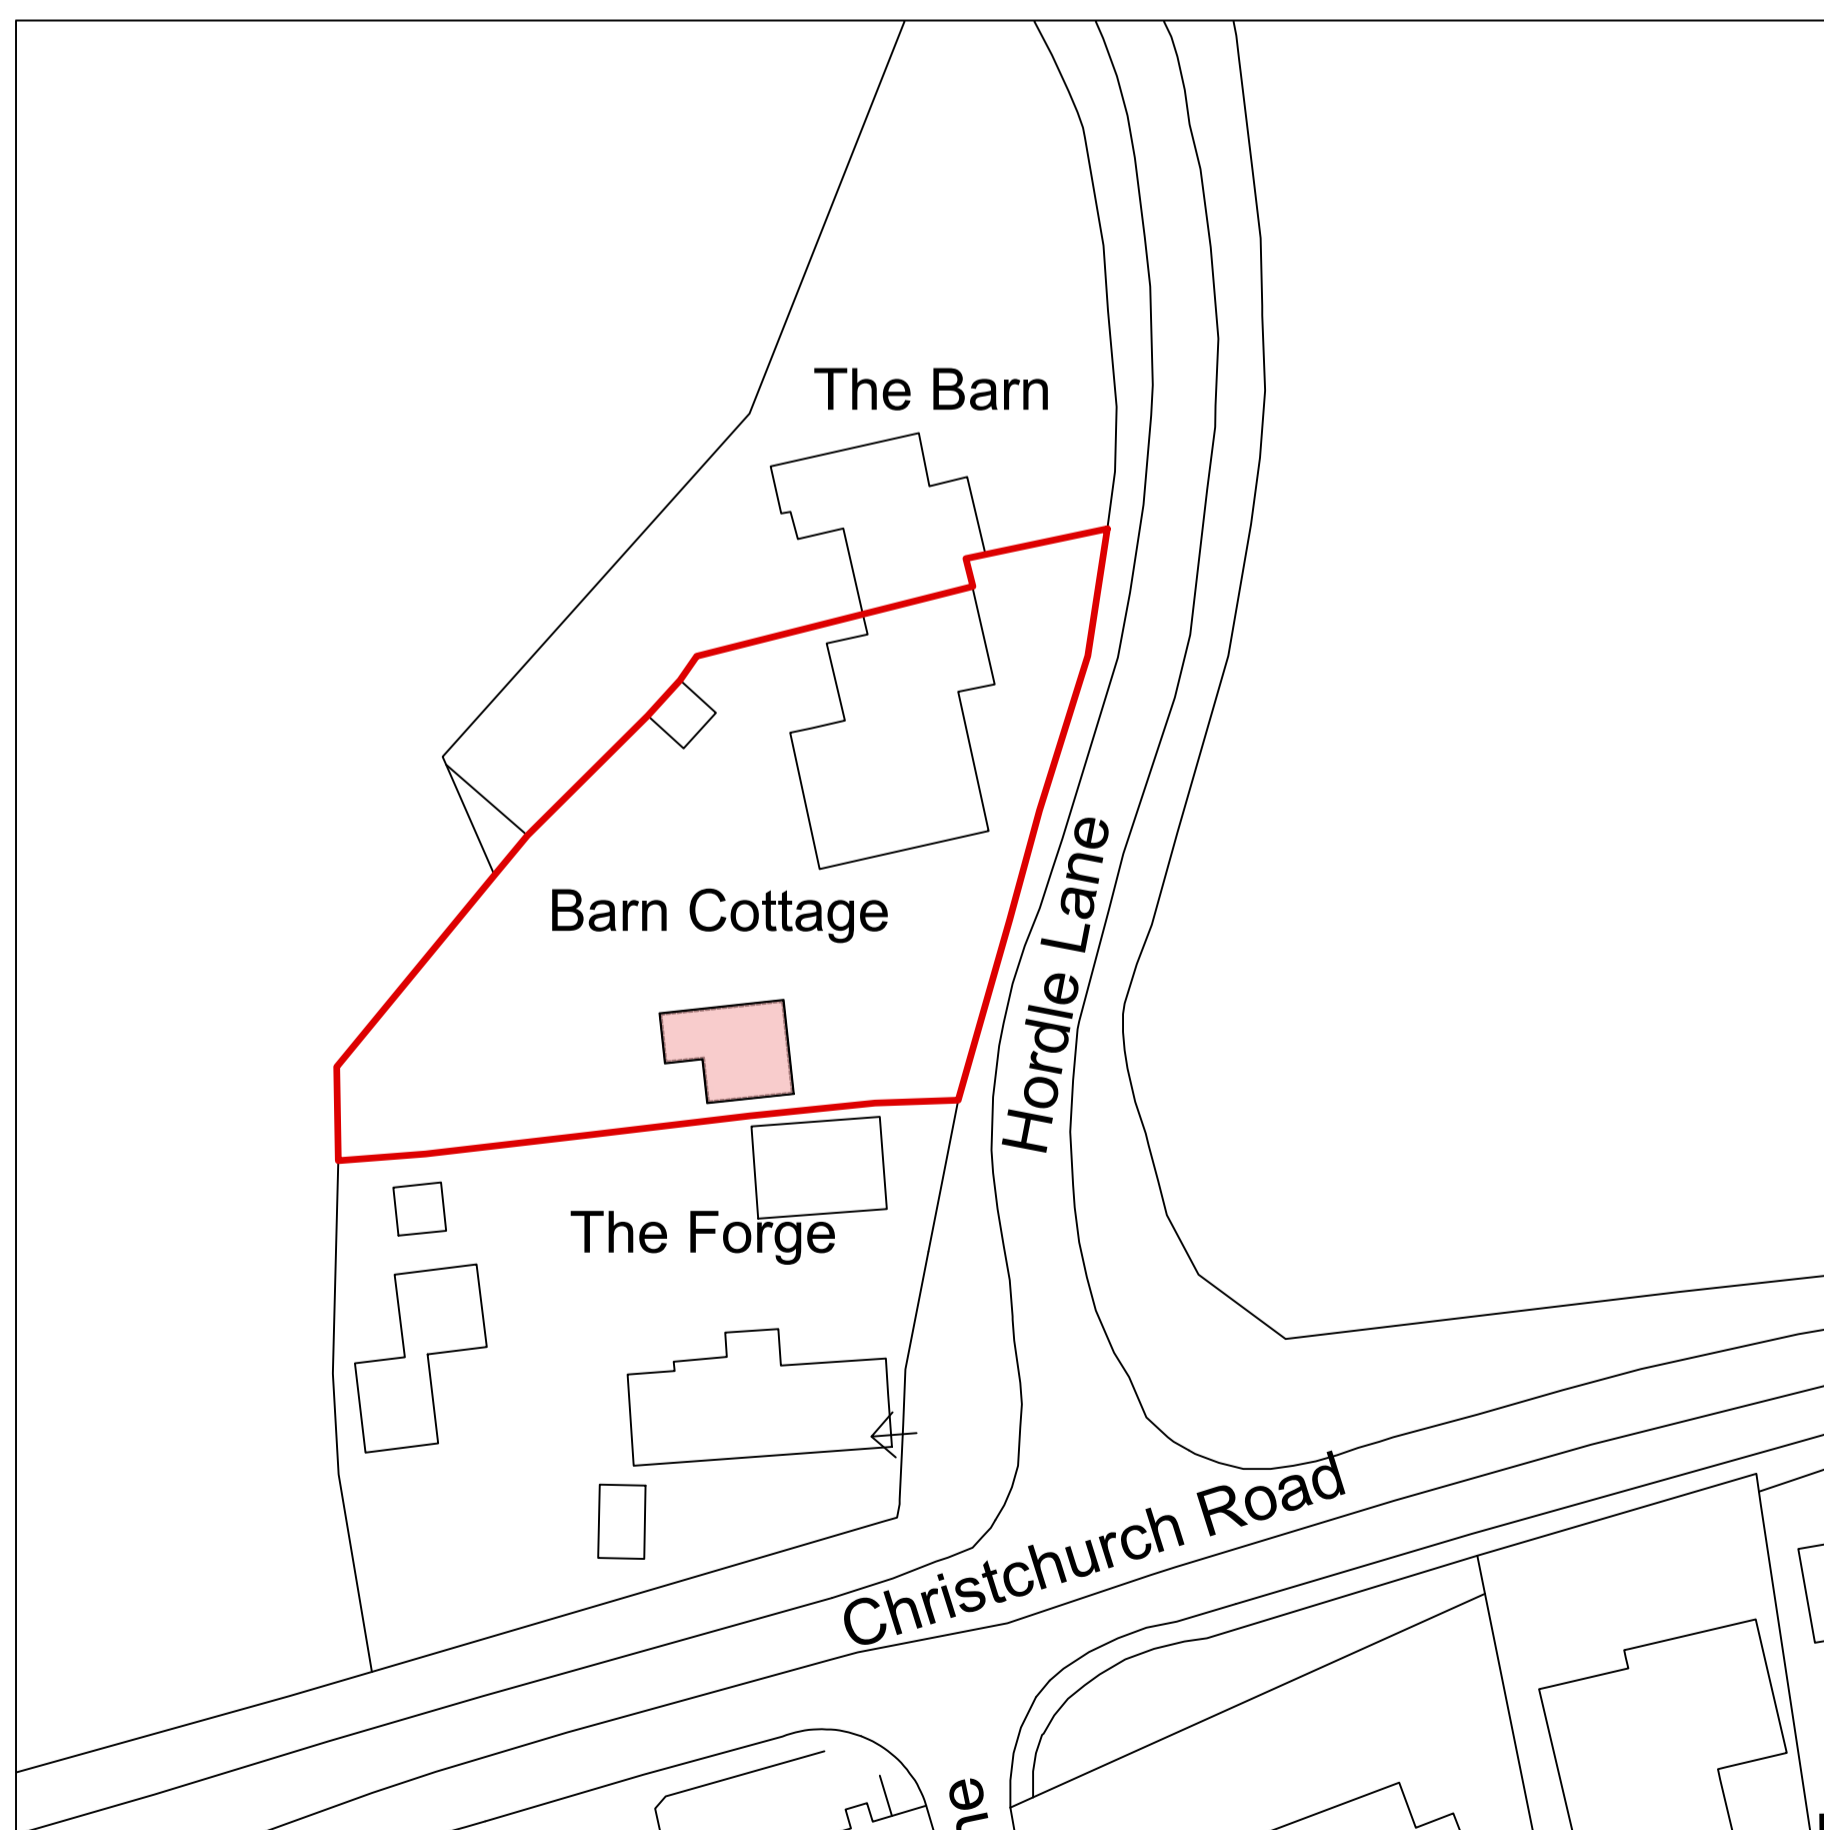

Site plan  
Scale 1:500

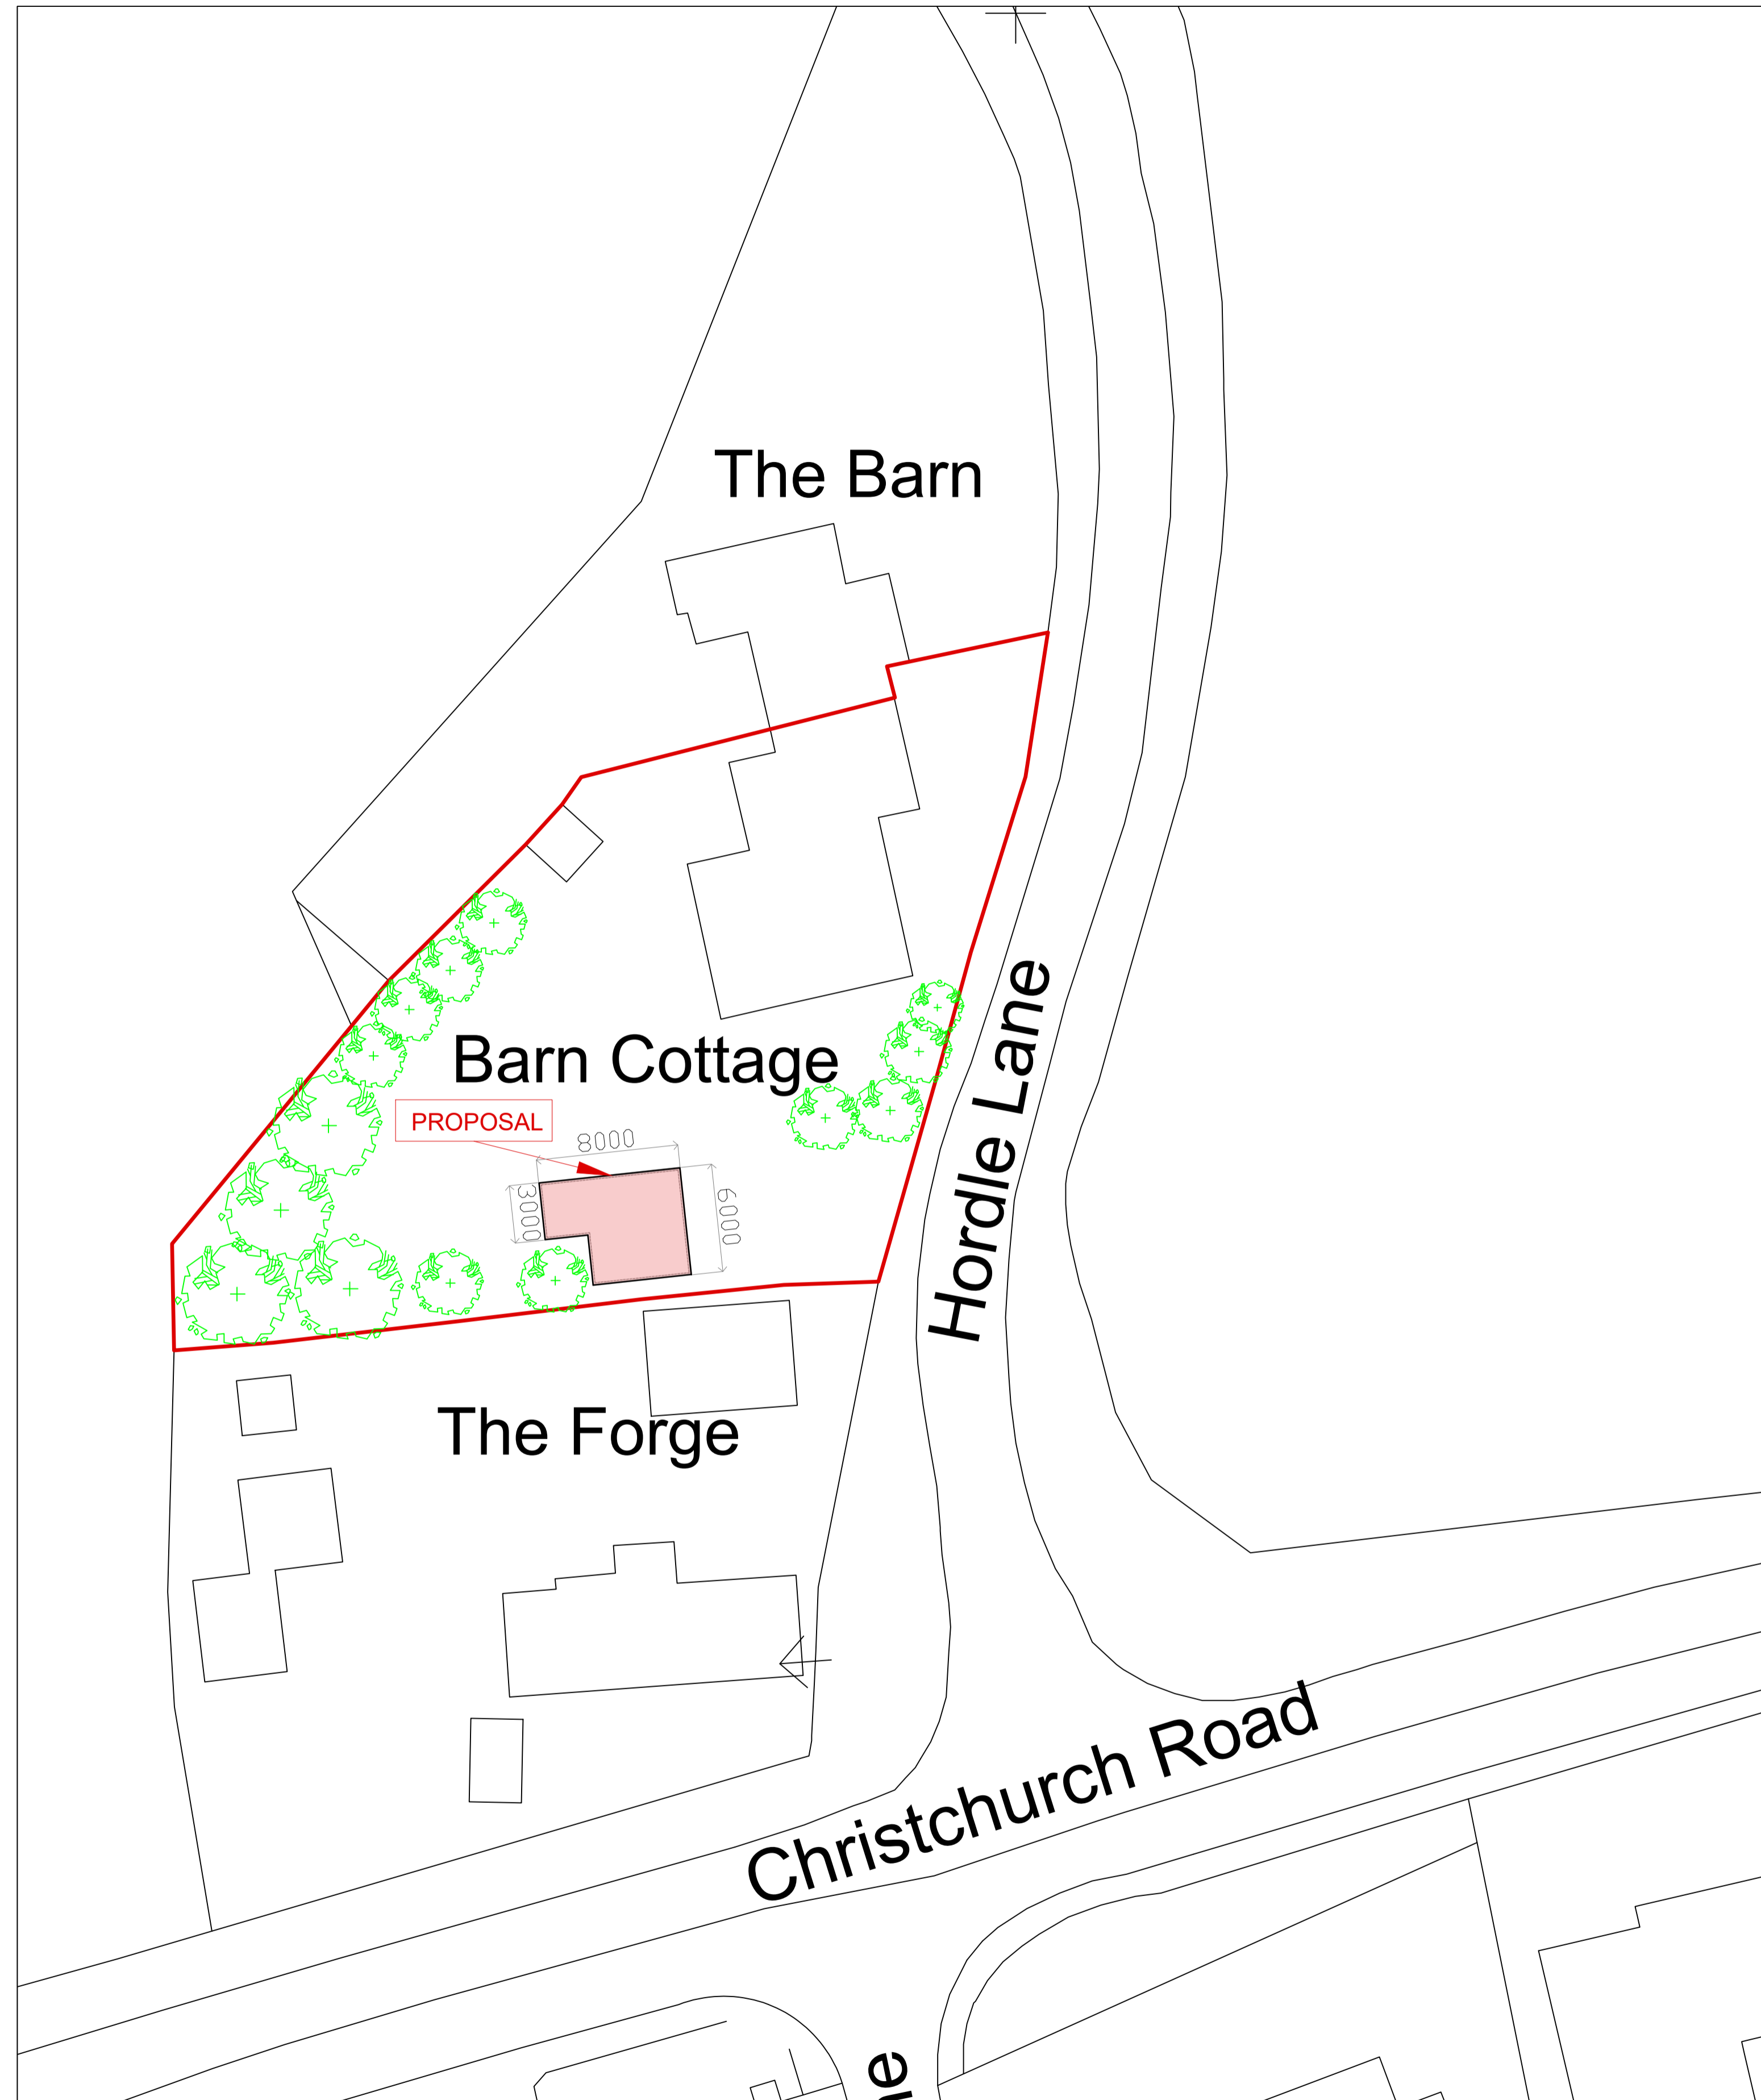

Block plan  
Scale 1:250