




85.0

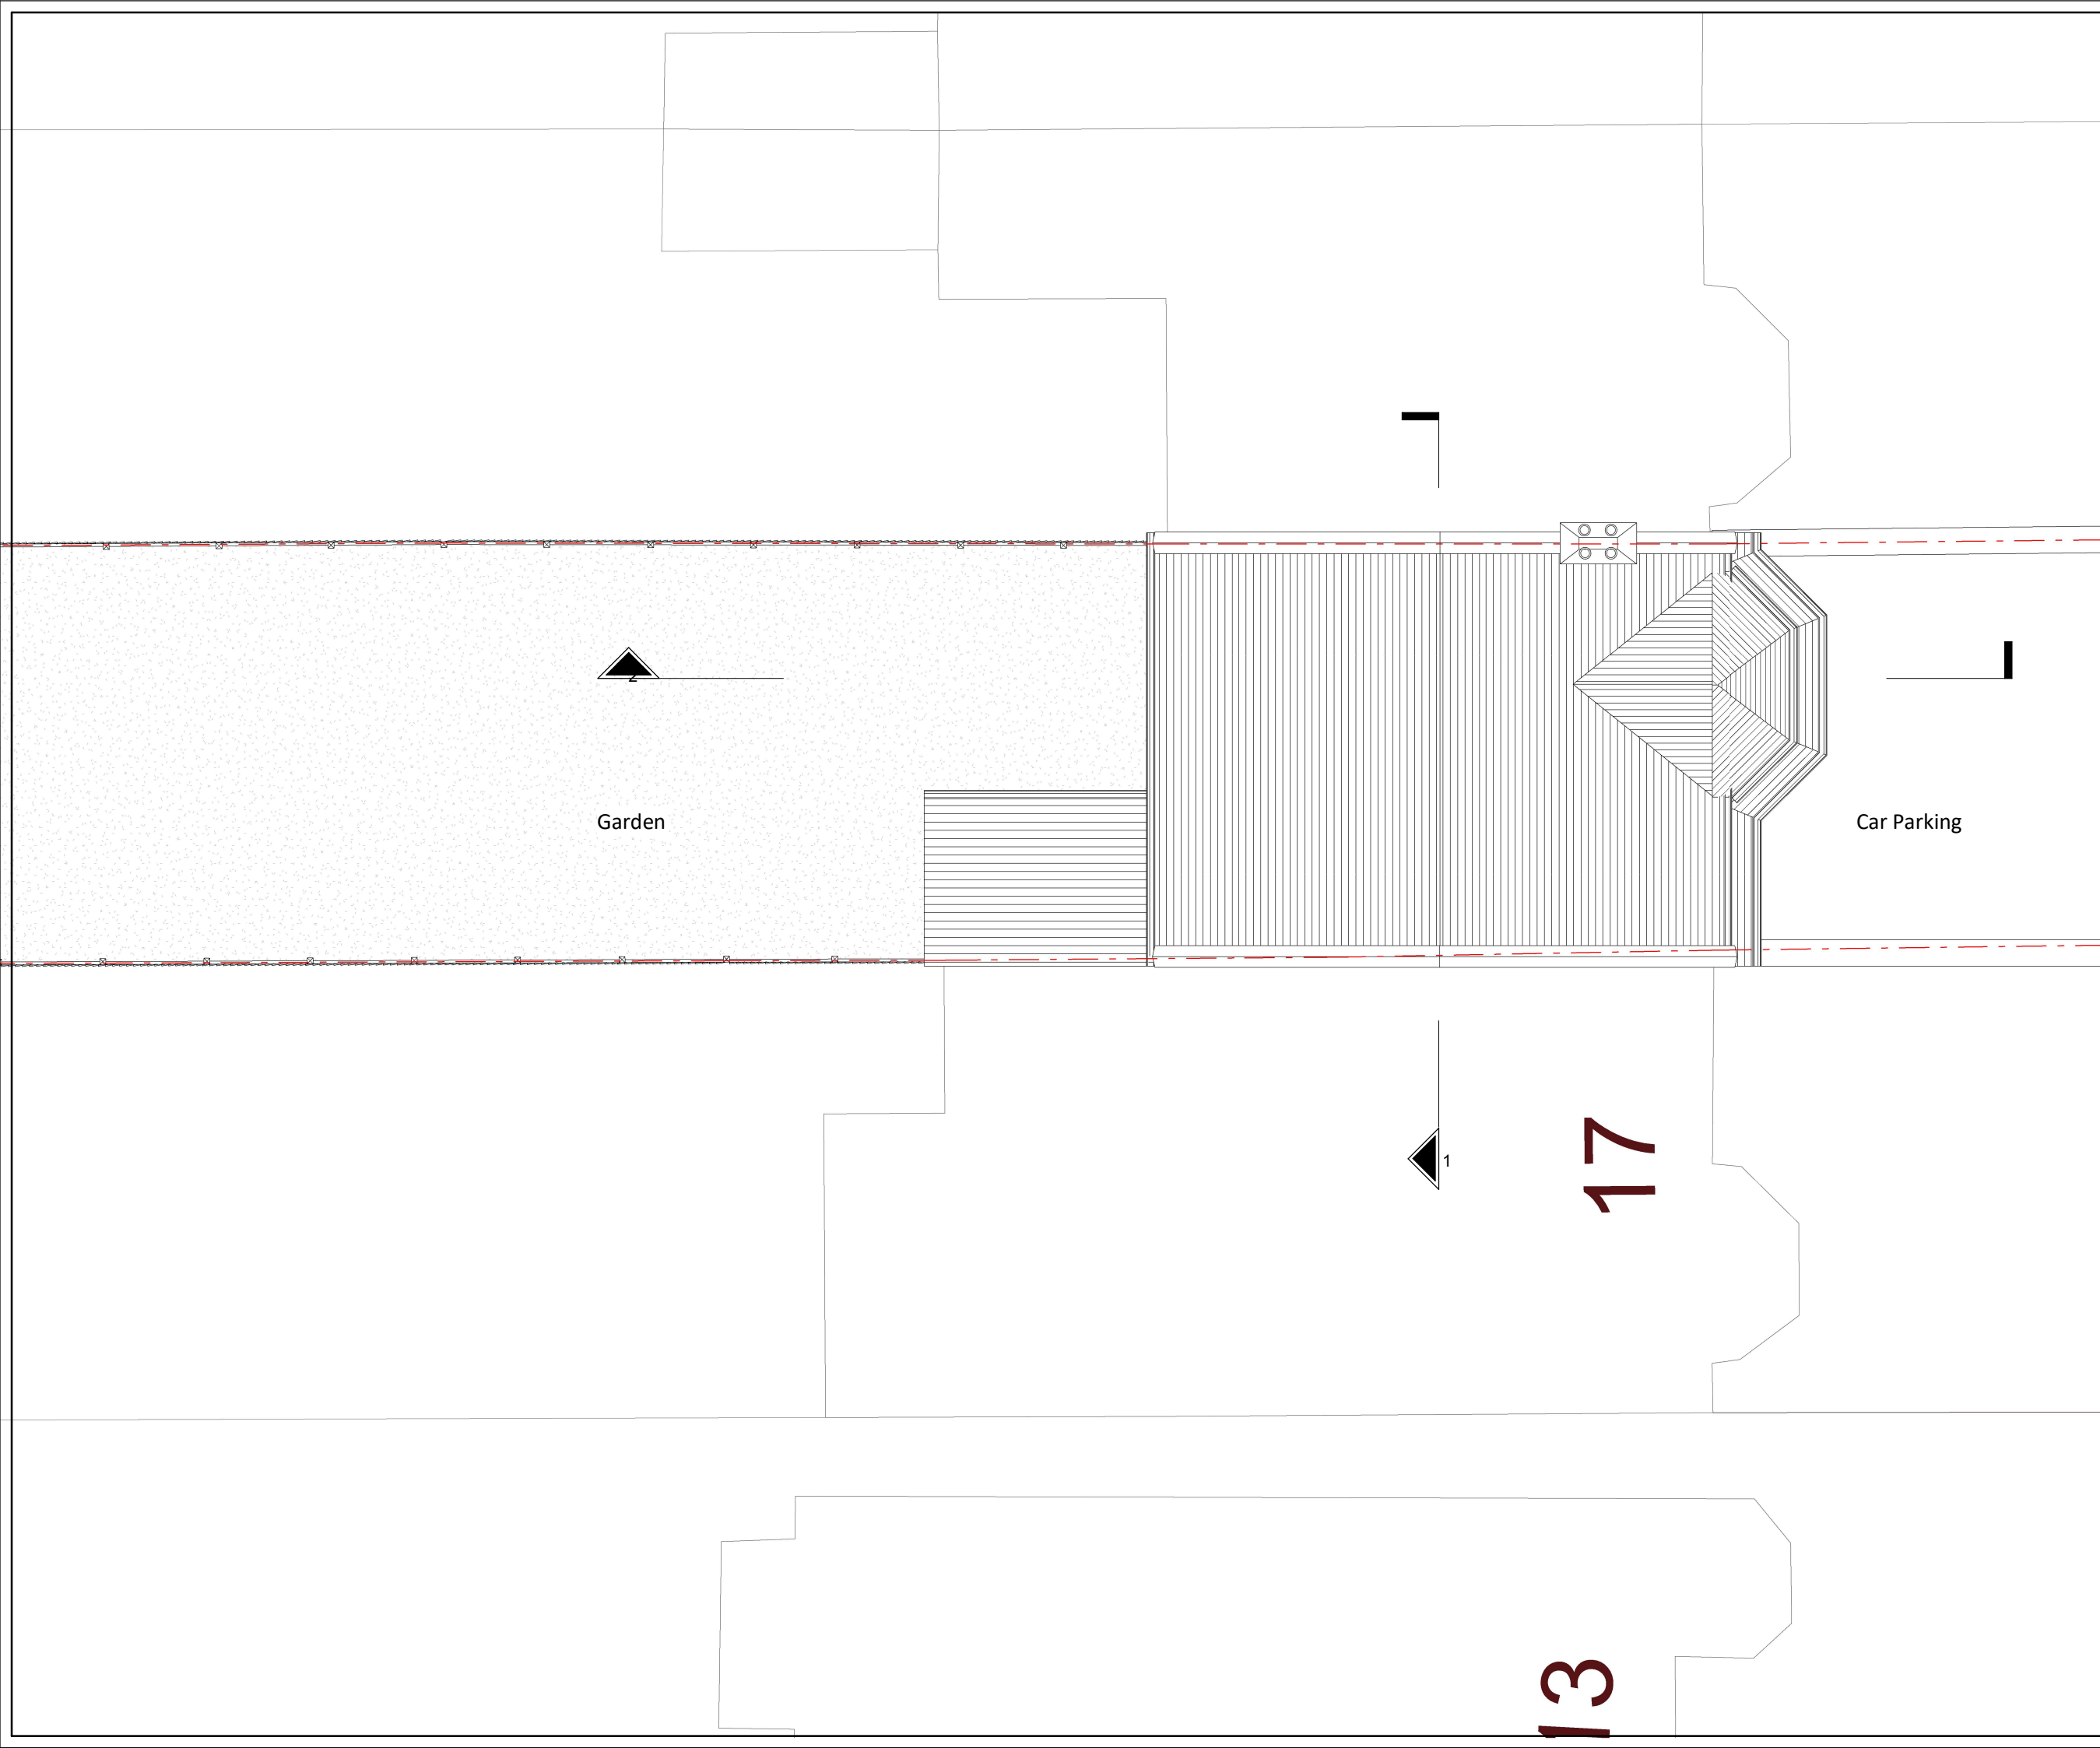

Garden



Car Parking



17


13

GENERAL NOTES:
ONLY SCALE OF DRAWINGS FOR PLANNING PURPOSES
ALL DIMENSIONS ARE TO BE CHECKED ON SITE. INCONSISTENCIES ARE TO BE REPORTED TO DIMENSIONS IMMEDIATELY.
COPYRIGHT OF PLANNING DIMENSIONS LTD

PROJECT TITLE
19 Sunny Gardens Rd, NW4 1SL

CLIENT PROJECT NO
JY 0689

DRAWING TITLE SCALE (@ A3)
Existing Roof Plan 1 : 100

 

DRAWING NUMBER REV
EX - P004 -

Date Drawn by
08/06/2023 Sanjay

info@pdimensions.co.uk
www.pdimensions.co.uk
0208 076 9300
Unit 7
Hawthorn Business Park
165 Granville Road
NW2 2AZ
London

