




SITE BOUNDARY →

NOTES

NEW WINDOWS TO BE WHITE UPVC  
 NEW DOORS TO BE WHITE UPVC TO  
 MATCH EXISTING IN STYLE AND FORM.  
 EXTERNAL MATERIALS TO MATCH  
 EXISTING, BRICKS TO BE MATCHED.

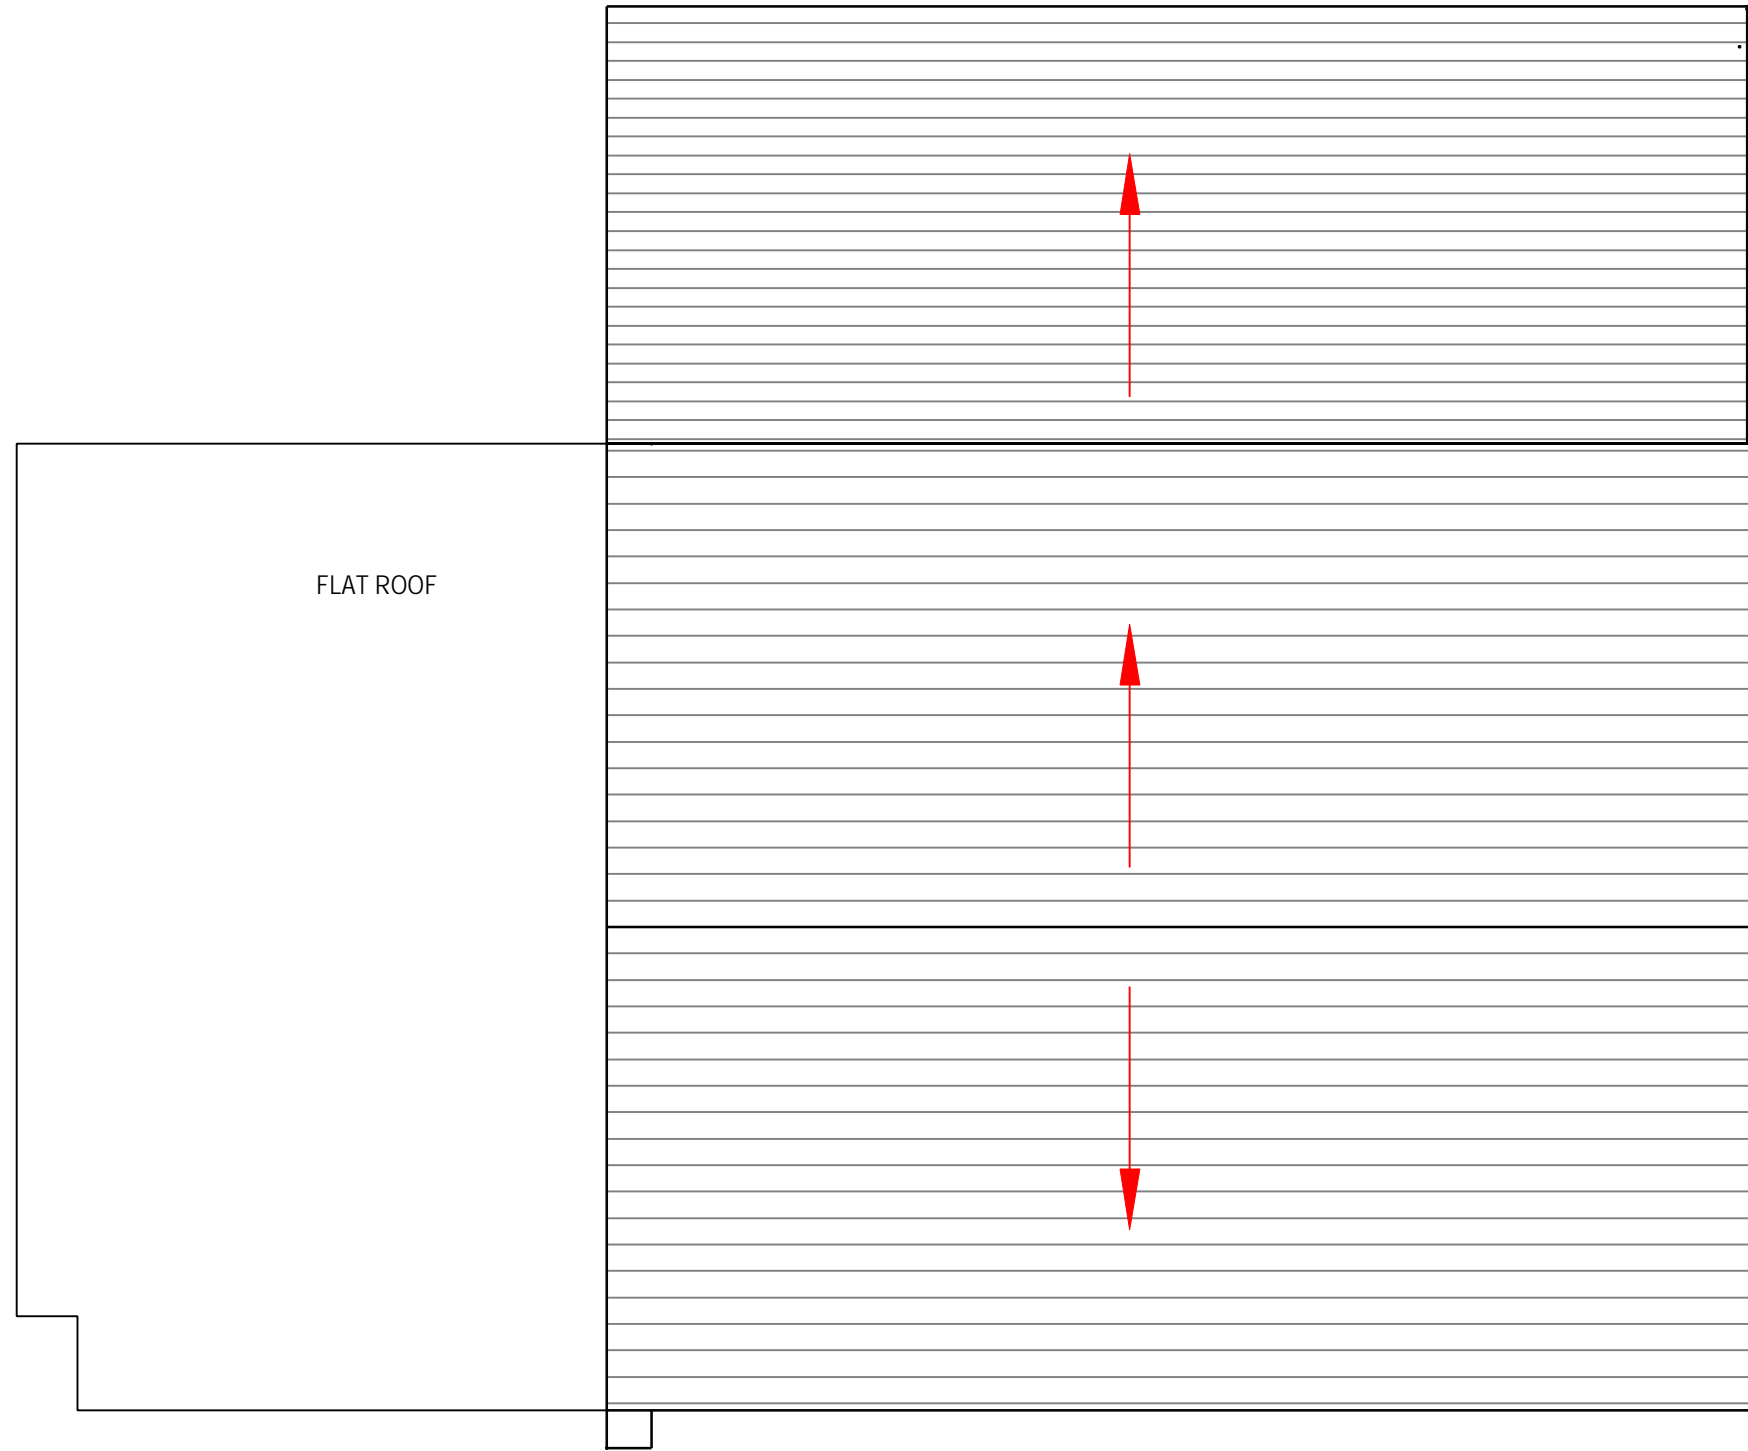

FLAT ROOF



PROJECT		1 Sundew Close, Oxford, OX4 6RP		CLIENT		Mishca Grace Hughes	
SHEET		Proposed Roof Plan		Date Issue Date	Project number 19-002	Scale (@ A3) 1:50	
				Drawn by Author	DRAWING NUMBER		REV
				Checked by	P003		0

No.	Description	Date

CODE	STATUS	SUITABILITY DESCRIPTION	PROPOSE OF ISSUE