




SITE BOUNDARY →



NOTES

NEW WINDOWS TO BE WHITE UPVC
 NEW DOORS TO BE WHITE UPVC TO
 MATCH EXISTING IN STYLE AND FORM.
 EXTERNAL MATERIALS TO MATCH
 EXISTING, BRICKS TO BE MATCHED.

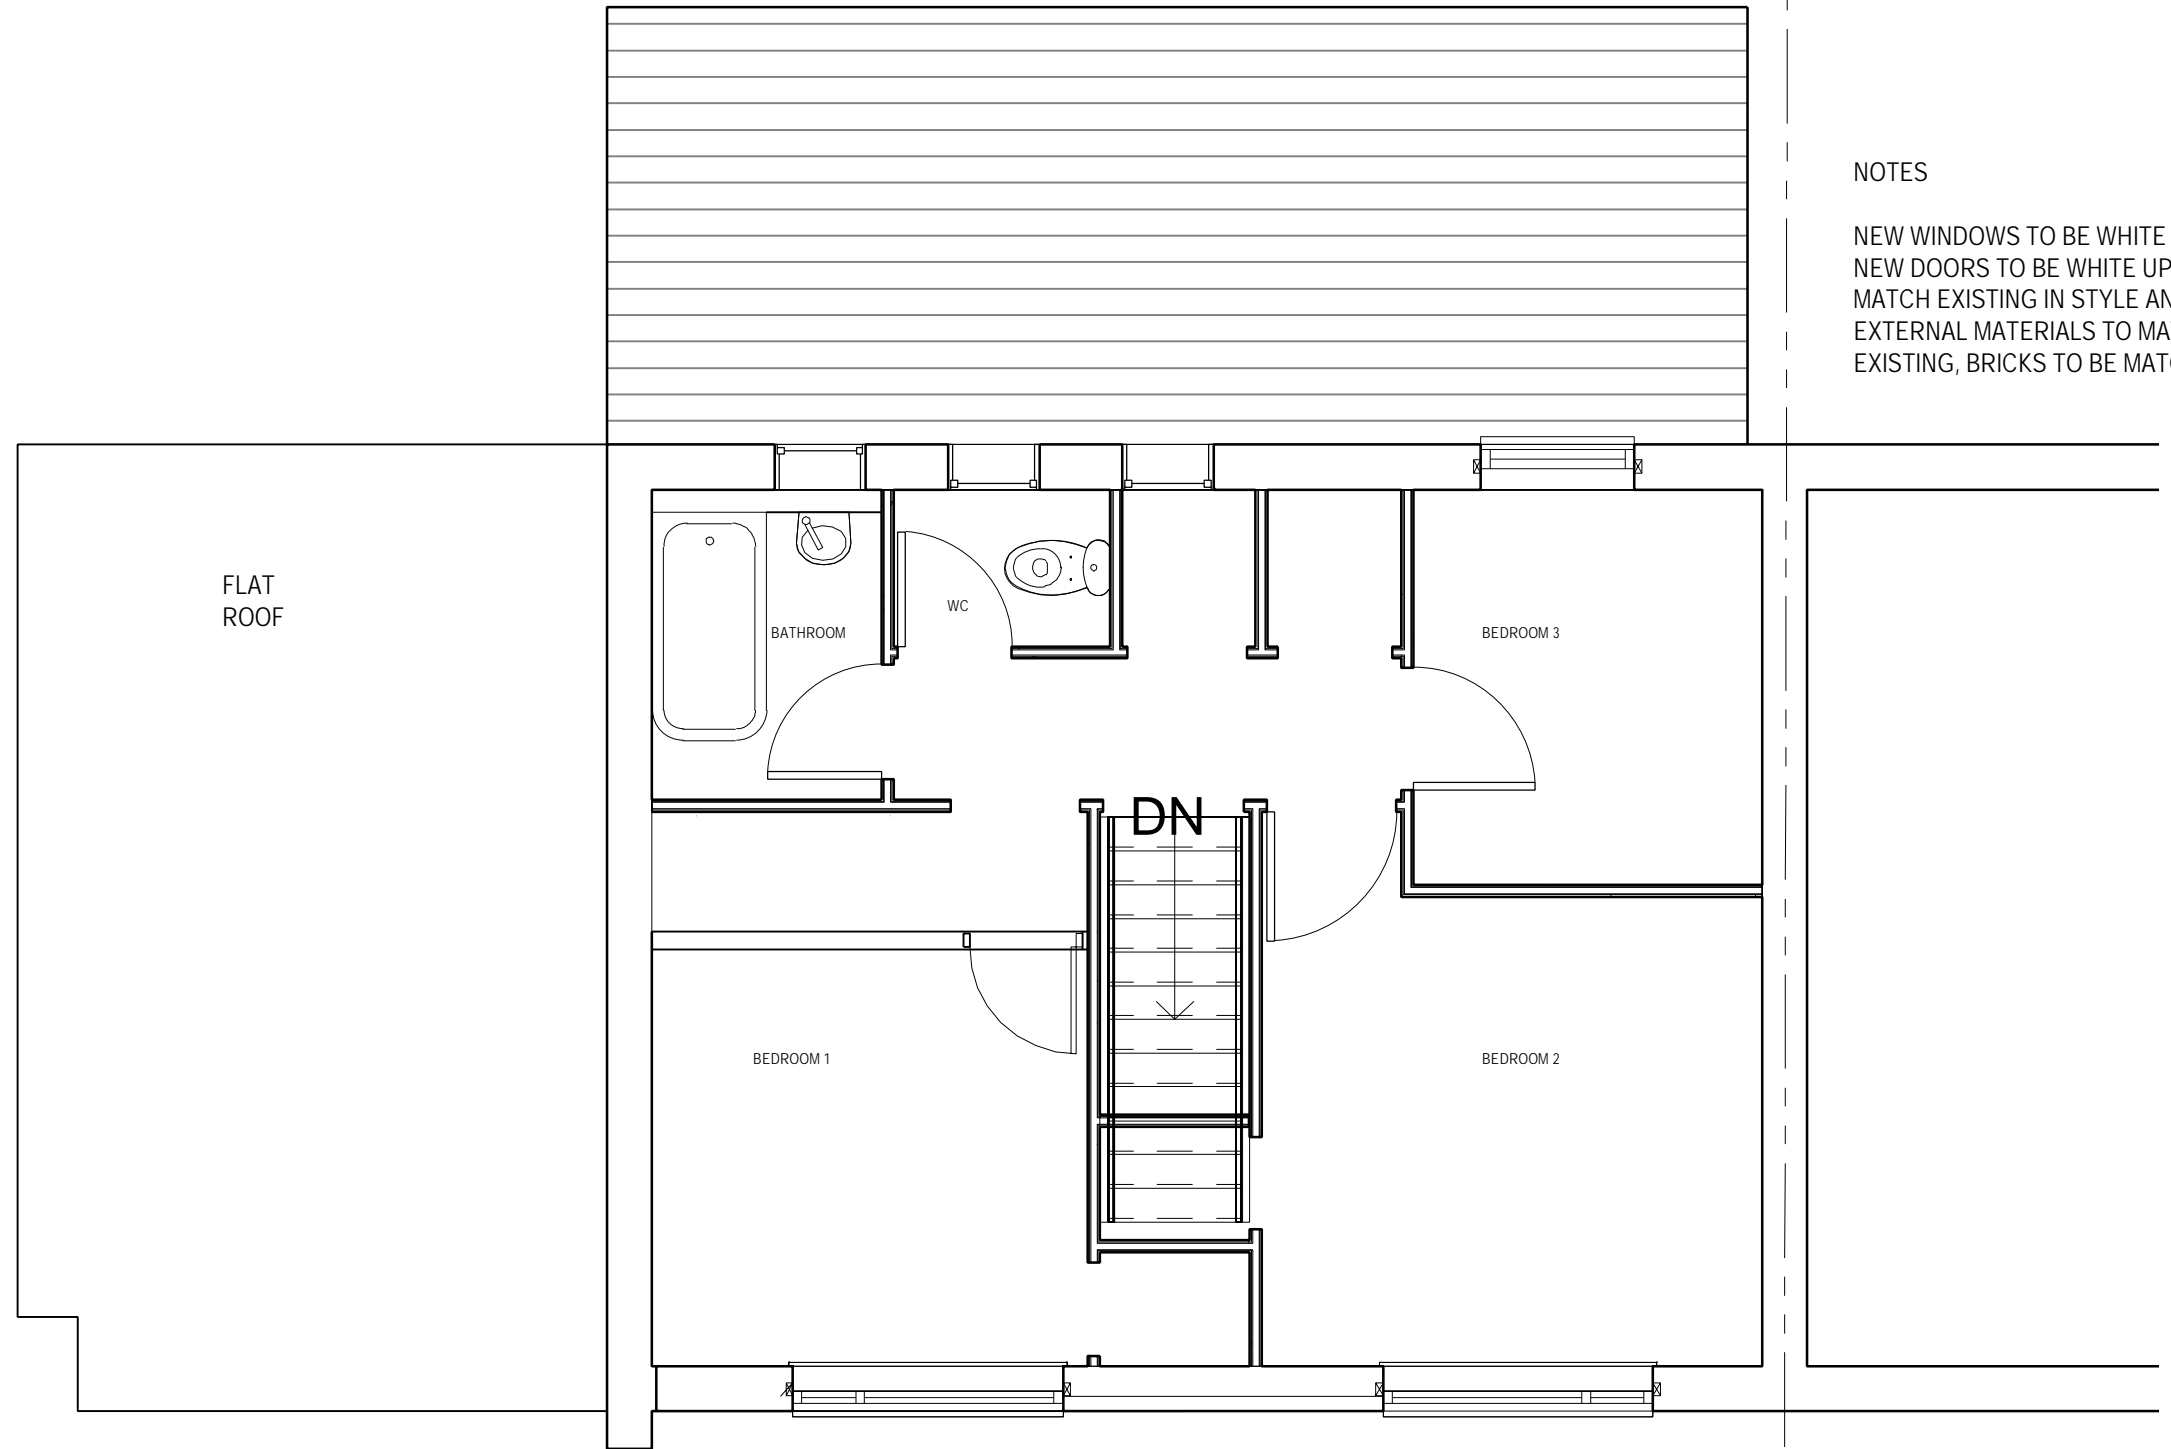

SITE BOUNDARY →



PROJECT
 1 Sundew Close,
 Oxford, OX4 6RP

CLIENT
 Mishca Grace Hughes

Date Issue Date
 Project number
 Scale (@ A3)

19-002

1:50

SHEET
 Proposed First Floor Plan

DRAWING NUMBER

REV

Author
 Checked by

P002

0

No.	Description	Date

CODE STATUS SUITABILITY DESCRIPTION PURPOSE OF ISSUE