



2 **South Elevation**  
Scale: 1:100




3 **West Elevation**  
Scale: 1:100

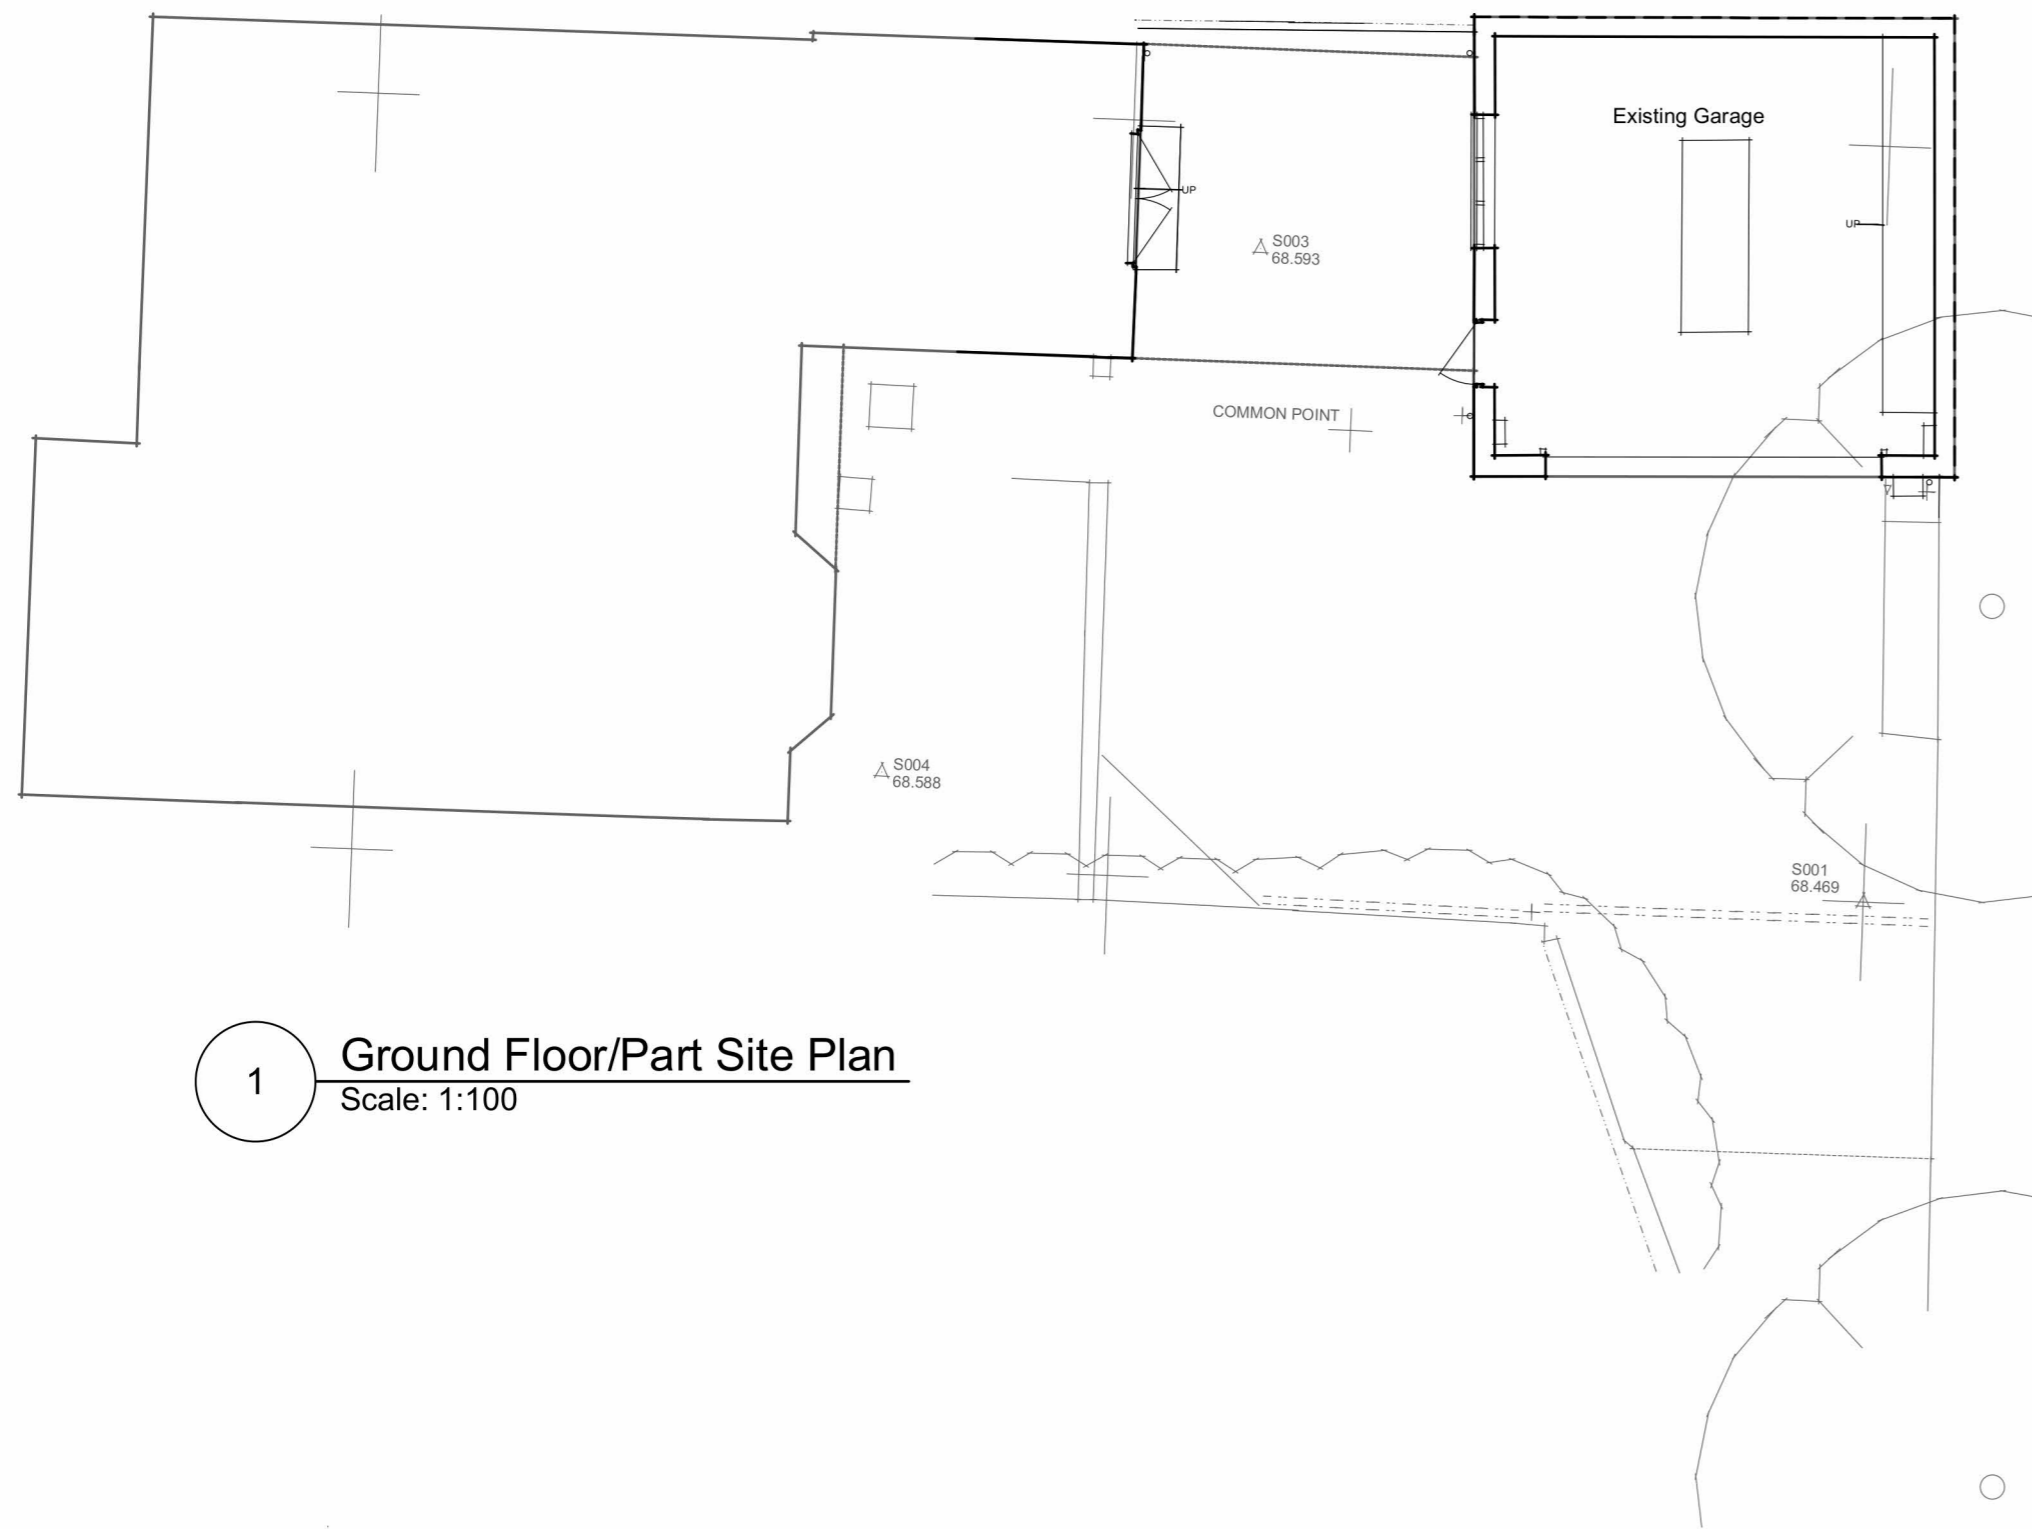

1 **Ground Floor/Part Site Plan**  
Scale: 1:100

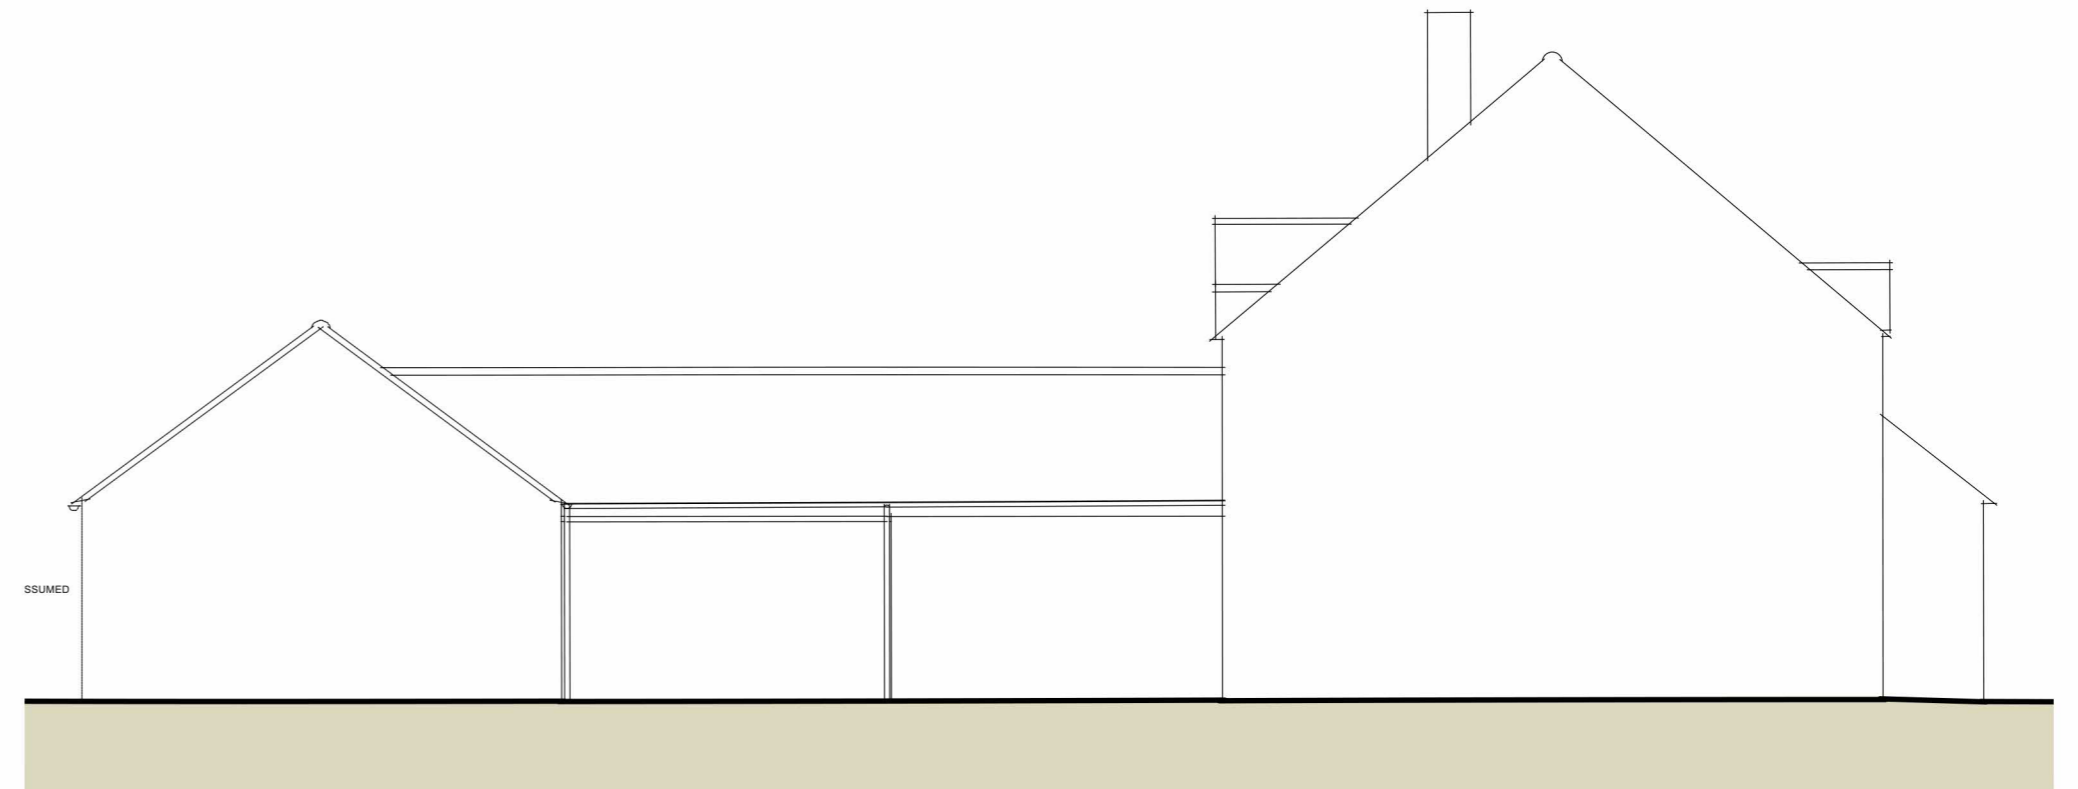


4 **North Elevation**  
Scale: 1:100

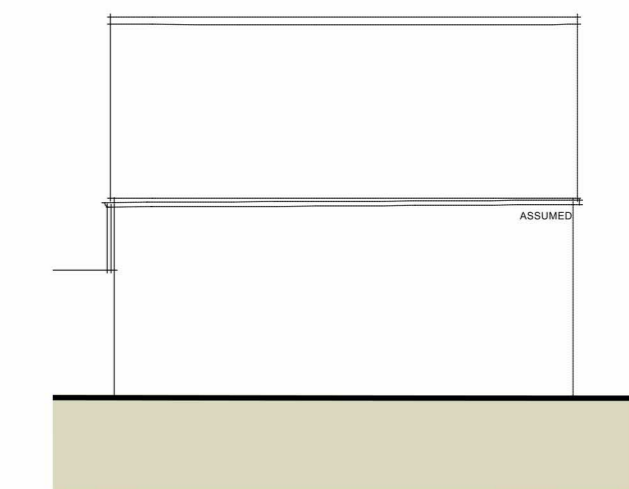

5 **East Elevation**  
Scale: 1:100

**Notes:** Drawings to be read in conjunction with Structural Engineer's drawings and Architect's specification. Do not scale drawings.  
All dimensions and levels to be checked on site and any omissions or alterations reported immediately to the Architect.  
Copyright relating to all drawn information resides with the Architect. If in any doubt about anything, ask!  
The contractor is to verify sizes and details on site. All schedules to be checked against manufacturers details. All work to comply with Statutory Regulations, British Standards and Codes of Practice which are or may be relevant. For soil investigation and structural calculations refer to Engineers details. All materials to comply with latest relevant British Standards. All workmanship to be in accordance with BS 8000.

 

Job Code: PPA2304  
Client: Mr A Rolfe and Ms M Leimbach  
Job Title: Garage Conversion to Home Office - 9a Hernes Road, Oxford  
Drawing Title: Existing Plans and Elevations  
Scale: 1:100@A2 Drawn By: PJP Drawing No: PPA2304/P1 Revision: -



Bagley Croft • Hinksey Hill • Oxford OX1 5BS  
T 01865 792712  
info@ppa-architecture.co.uk • www.ppa-architecture.co.uk