


0. Ground Floor Existing 1:100



E-01 North Elevation Proposed 1:100

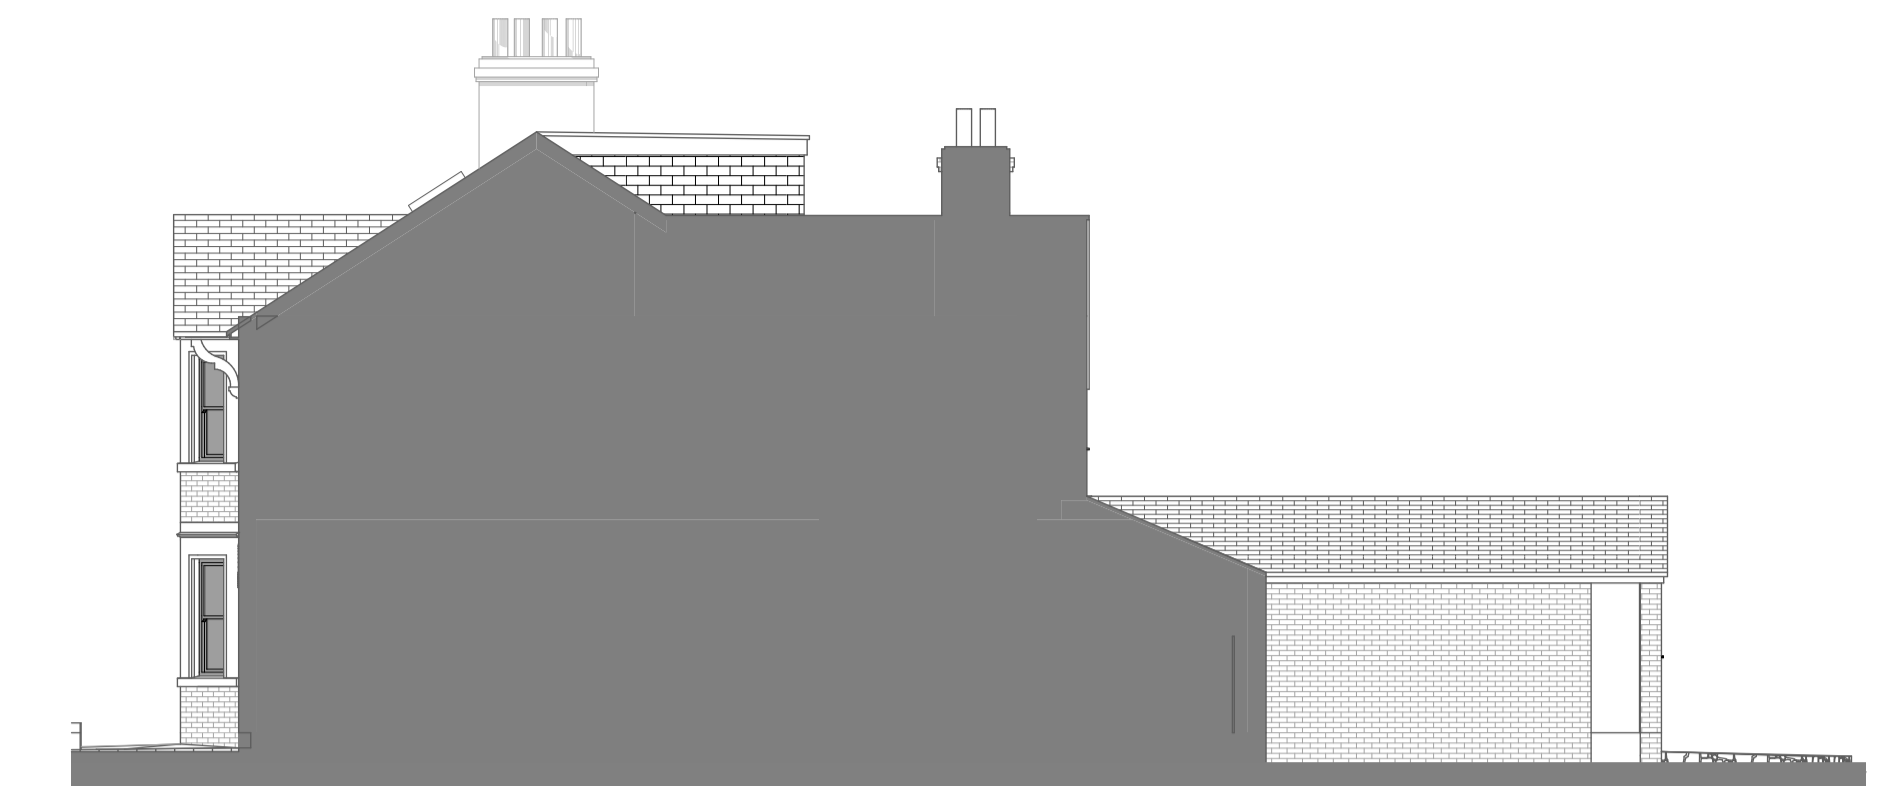

E-04 West Elevation Existing 1:100




E-02 East Elevation Existing 1:100




E-03 South Elevation Existing 1:100


- Covered access to street
- Existing GF rear extension No 88 Victoria Road (Glazing not shown)
- Existing GF rear extension No 92 Victoria Road
- Existing conservatory No 92 Victoria Road
- Existing extension at No 88 Victoria Road
- Existing conservatory to be partially removed
- Existing loft conversion

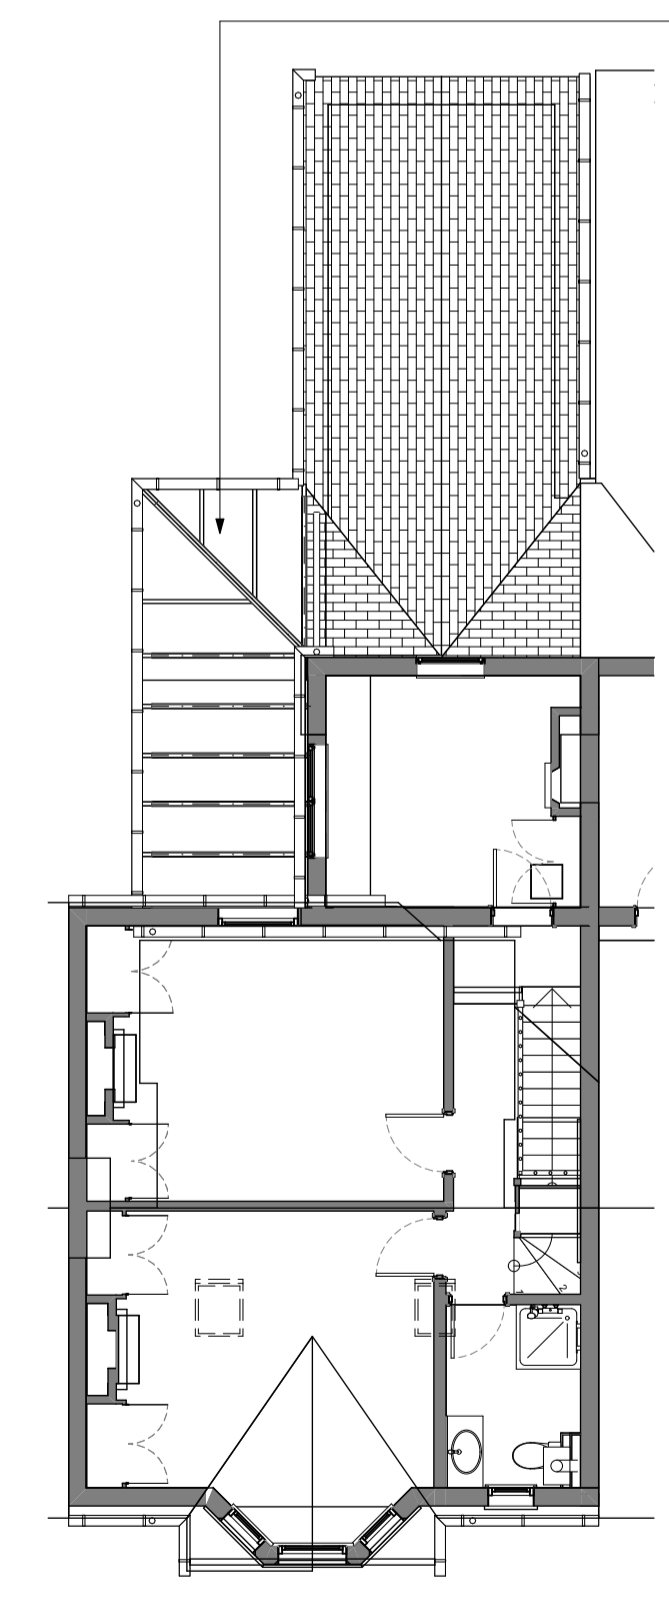

1. First Floor Existing 1:100

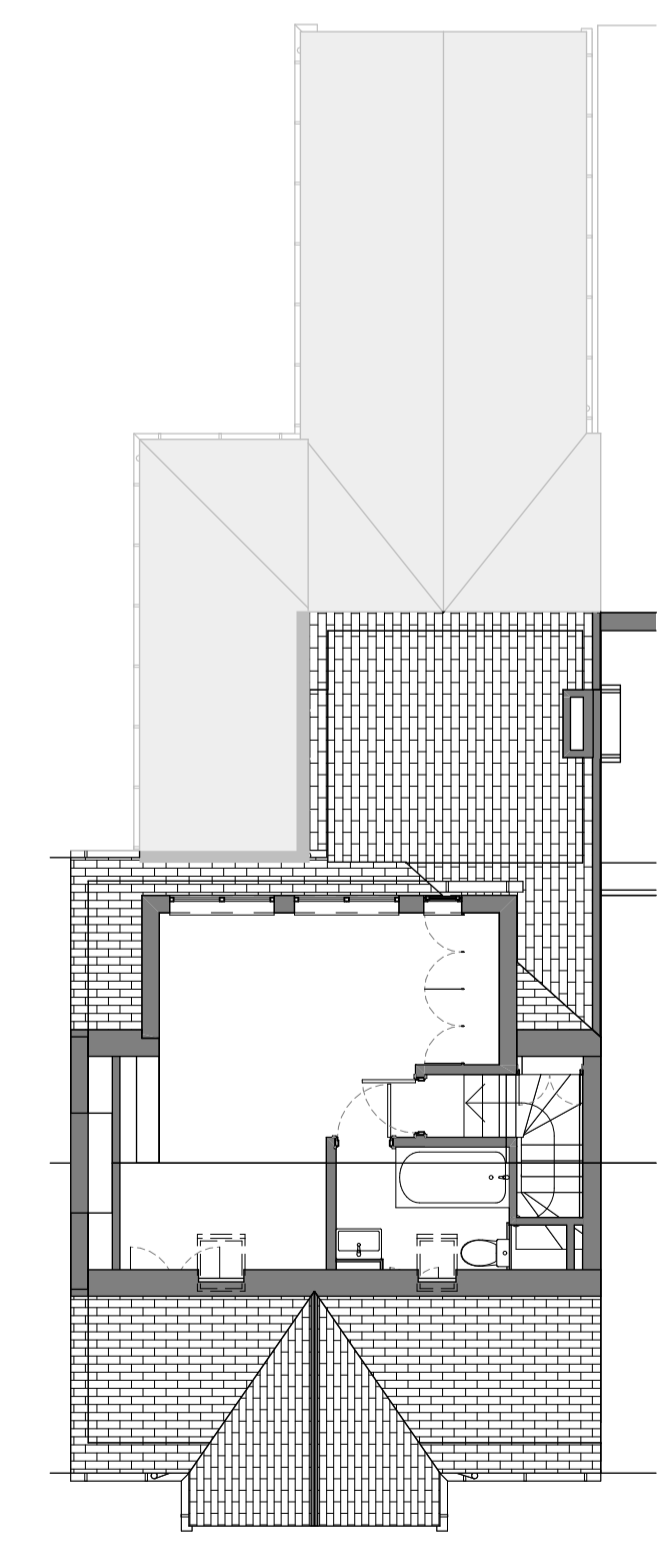

2. Roof Existing 1:100

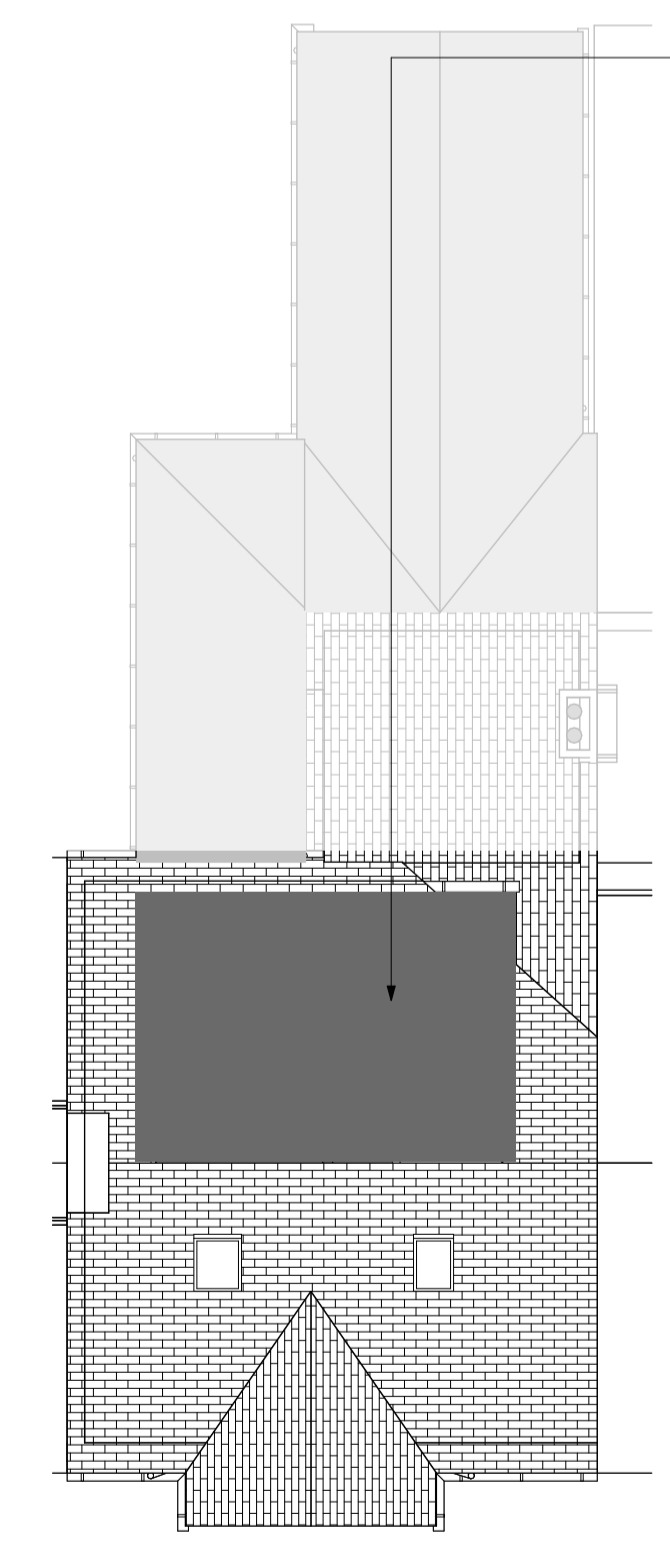

2. Roof Existing 1:100

SPACE PROGRAM
ARCHITECTURE

© 0785 102883
s.p@space-program.co.uk

Job Title
90 Victoria Road

90 Victoria Road
Oxford
OX2 7DE

Drawing Name
Existing Plans and Elevations

Drawing Status
Planning

Drawn by
PS Date
14/06/2023

Checked by
PS Date
14/06/2023

Drawing Scale
1:100 @A1

Drawing Number
0191.A.03.3 Revision
1st