



GF EXISTING GROUND FLOOR
Scale 1 : 100

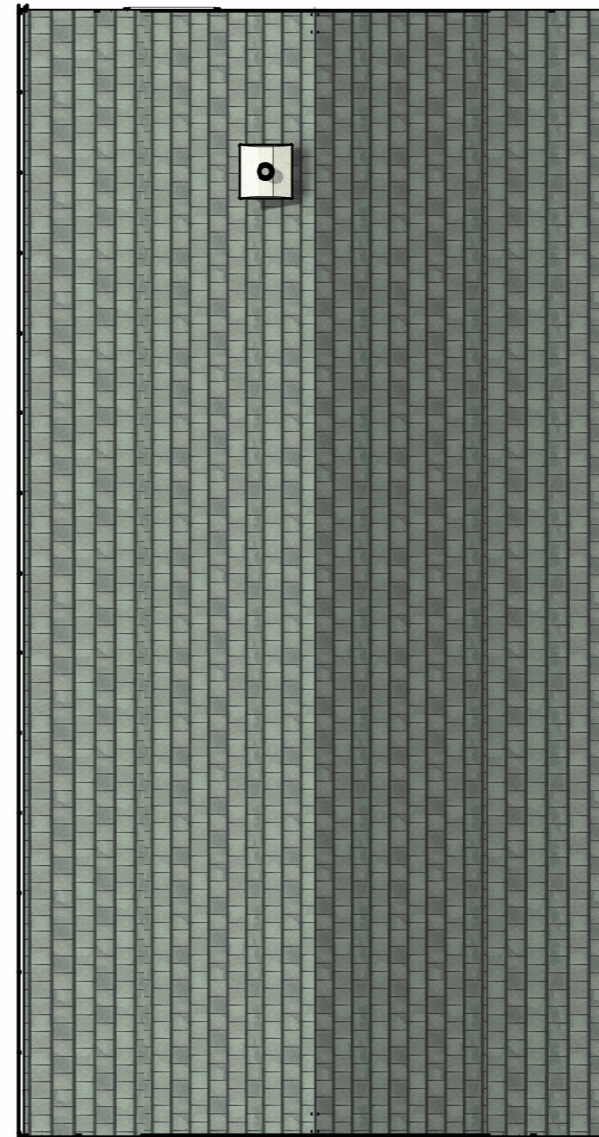

RP EXISTING ROOF PLAN
Scale 1 : 100

 

Client's Name
Hysni PECA

Address
**77 BARTON ROAD
HEADINGTON, OXFORD
OX3 9JE**

Project No. **M18/LDC/150/OCT.22**

OCTOBER 2023

Revisions

Project North

Scale 1 : 100

**EXISTING FLOOR AND
ROOF PLAN**

22-A103

Sheet No. ©2021