


GF PROPOSED GROUND FLOOR
Scale 1 : 100

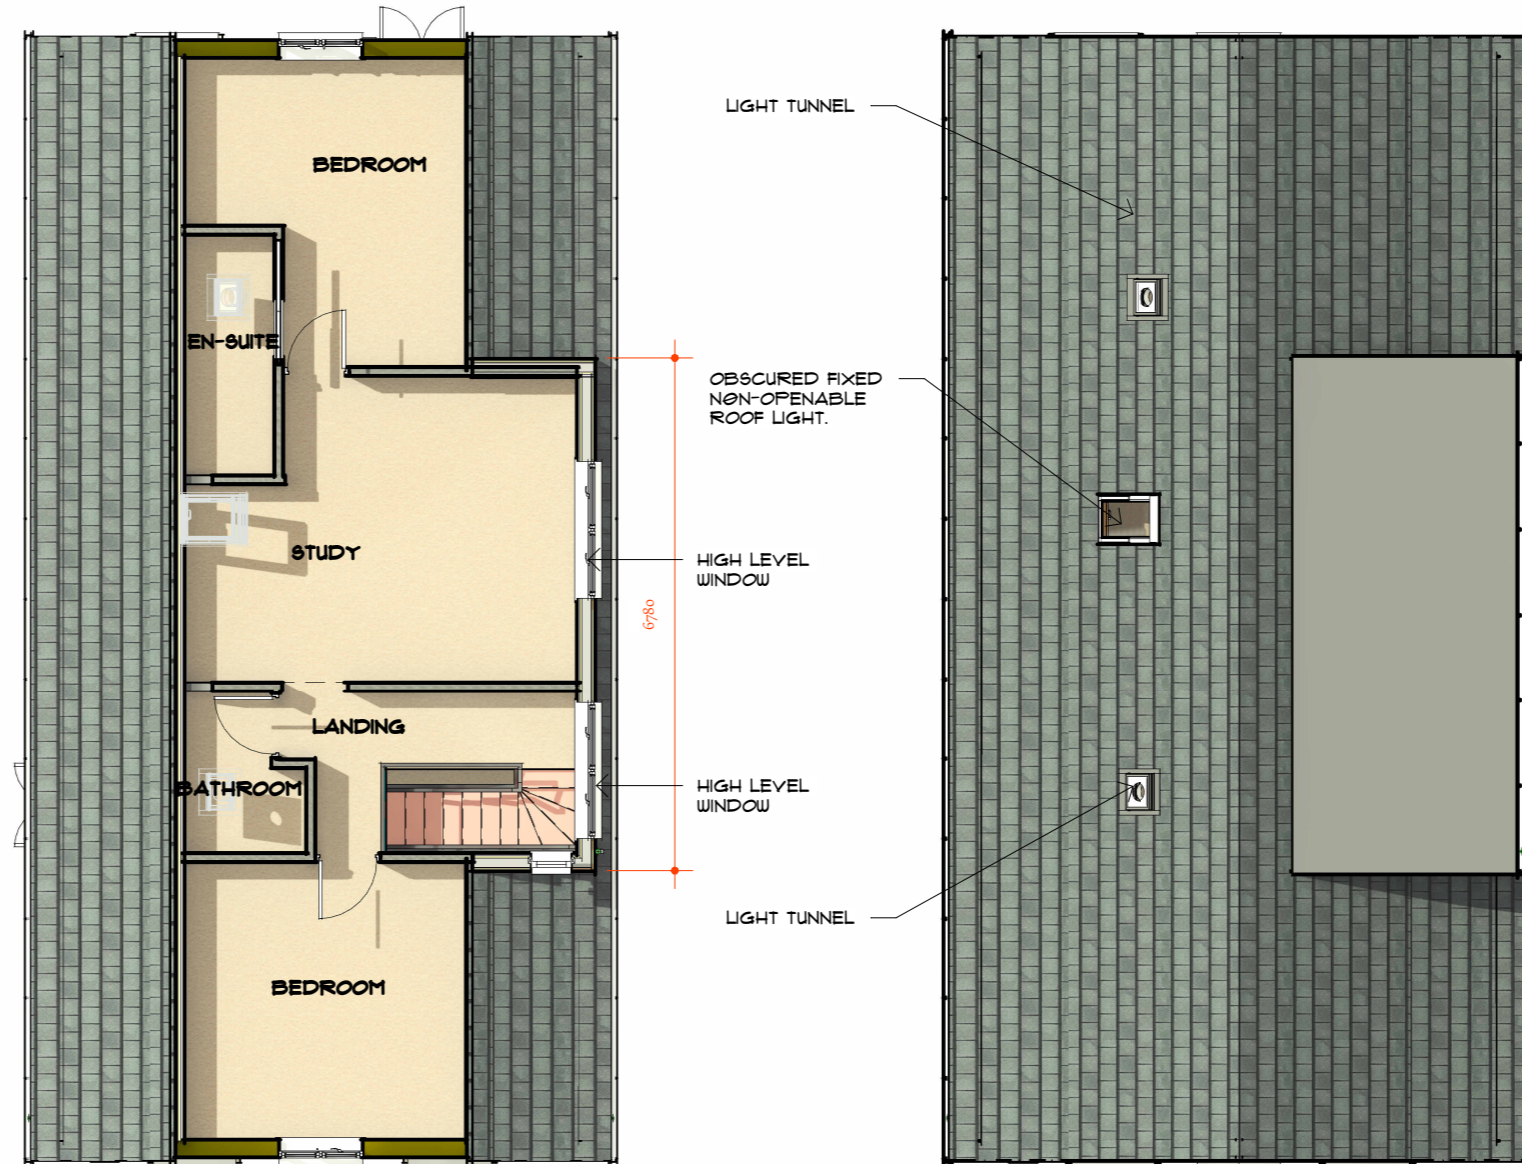

LF PROPOSED LOFT FLOOR
Scale 1 : 100

RP PROPOSED ROOF PLAN
Scale 1 : 100

Client's Name
Hyswii PECA
Address
**77 BARTON ROAD
HEADINGTON, OXFORD
OX3 9JE**

Project No. **M18/LDC/150/OCT.22**



Revisions

Project North



Scale 1 : 100

PROPOSED FLOORS
AND ROOF PLAN

22-A105

Sheet No. ©2021

