



Section A - A @ 1:20

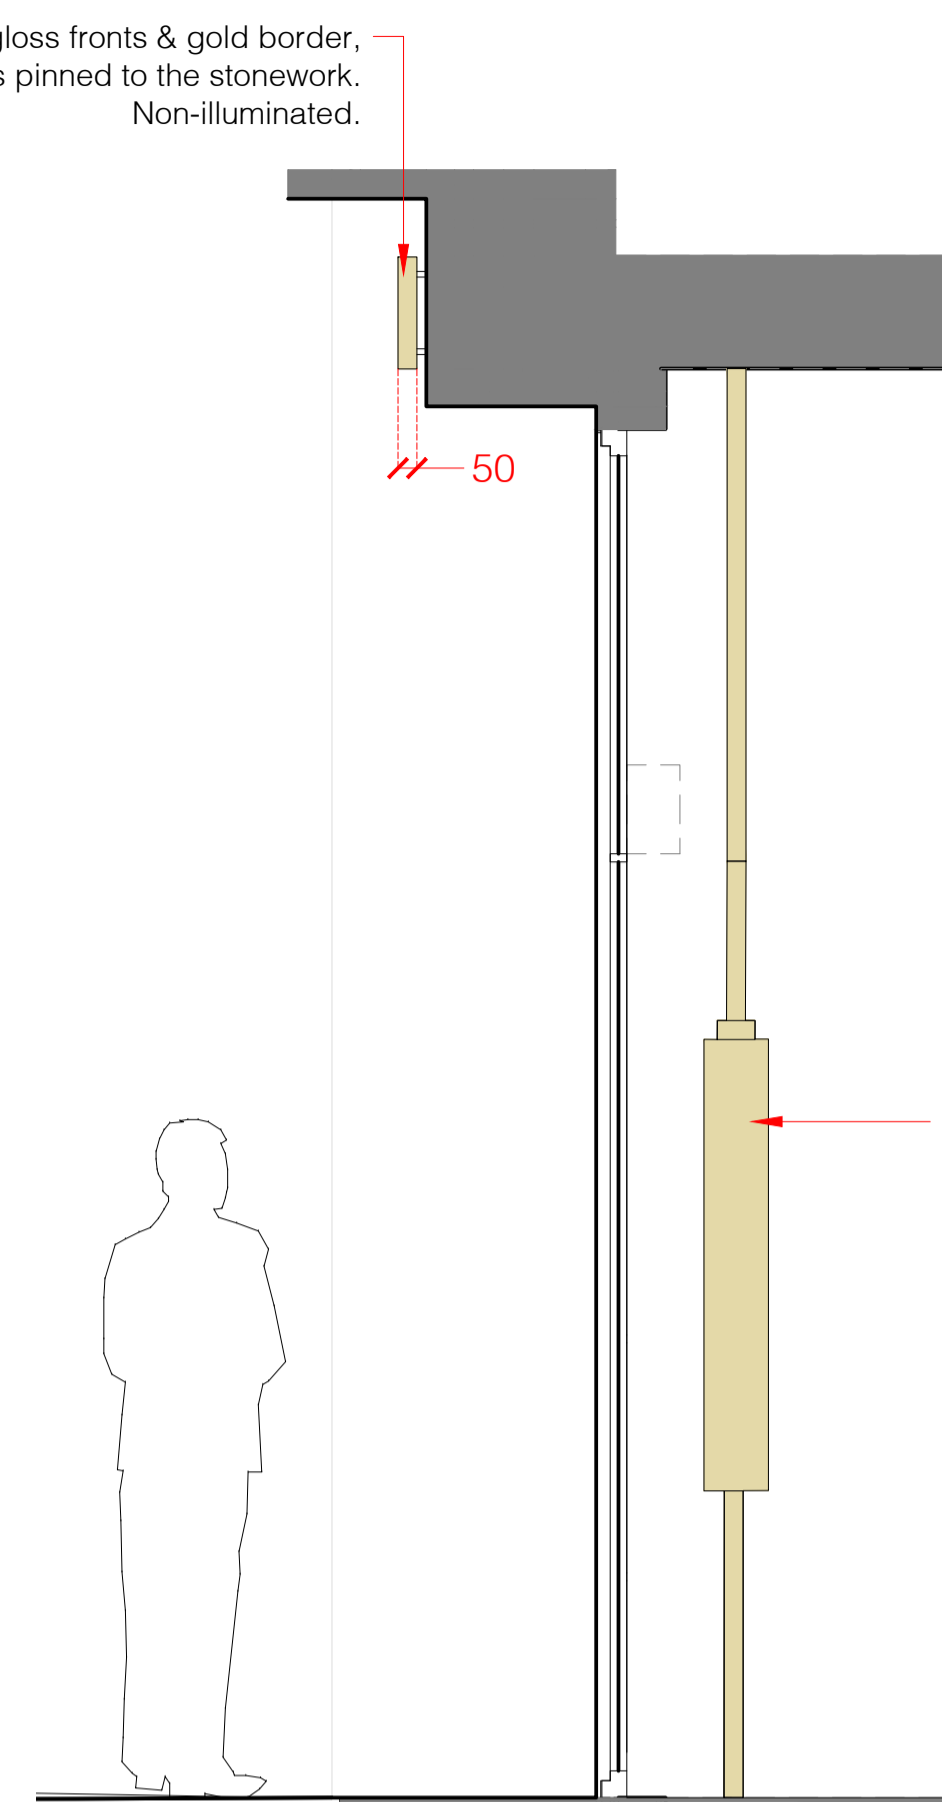


Section B - B @ 1:20

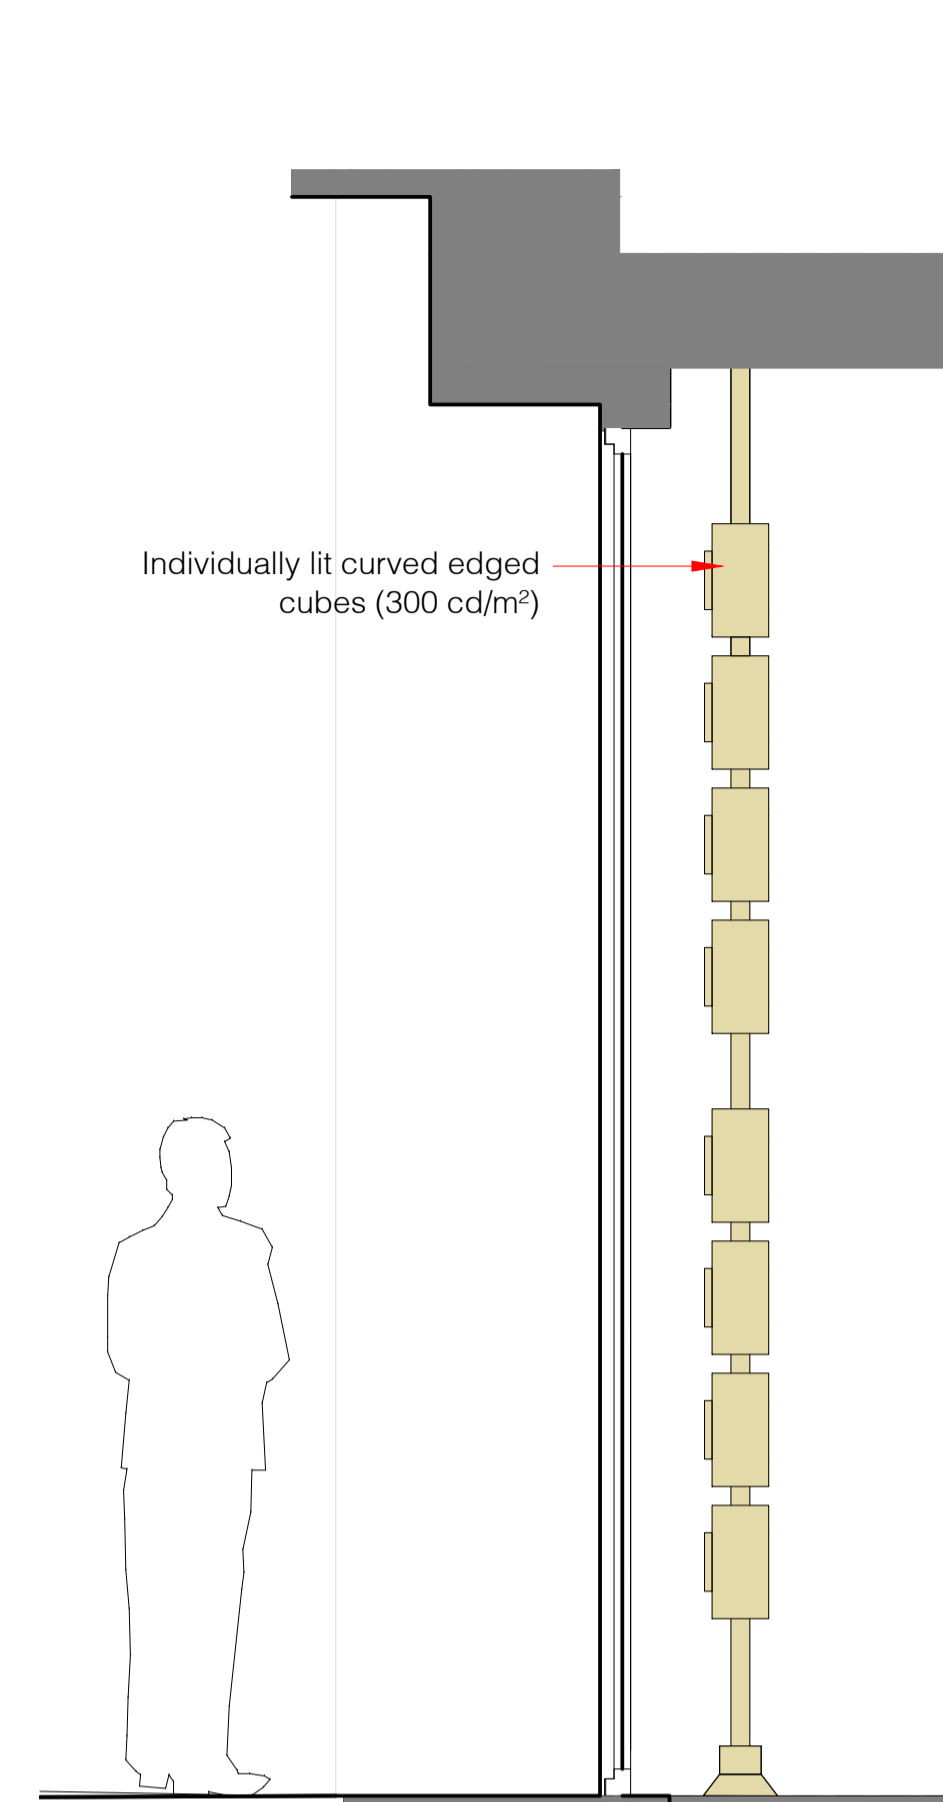

Section C - C @ 1:20



Proposed part South elevation

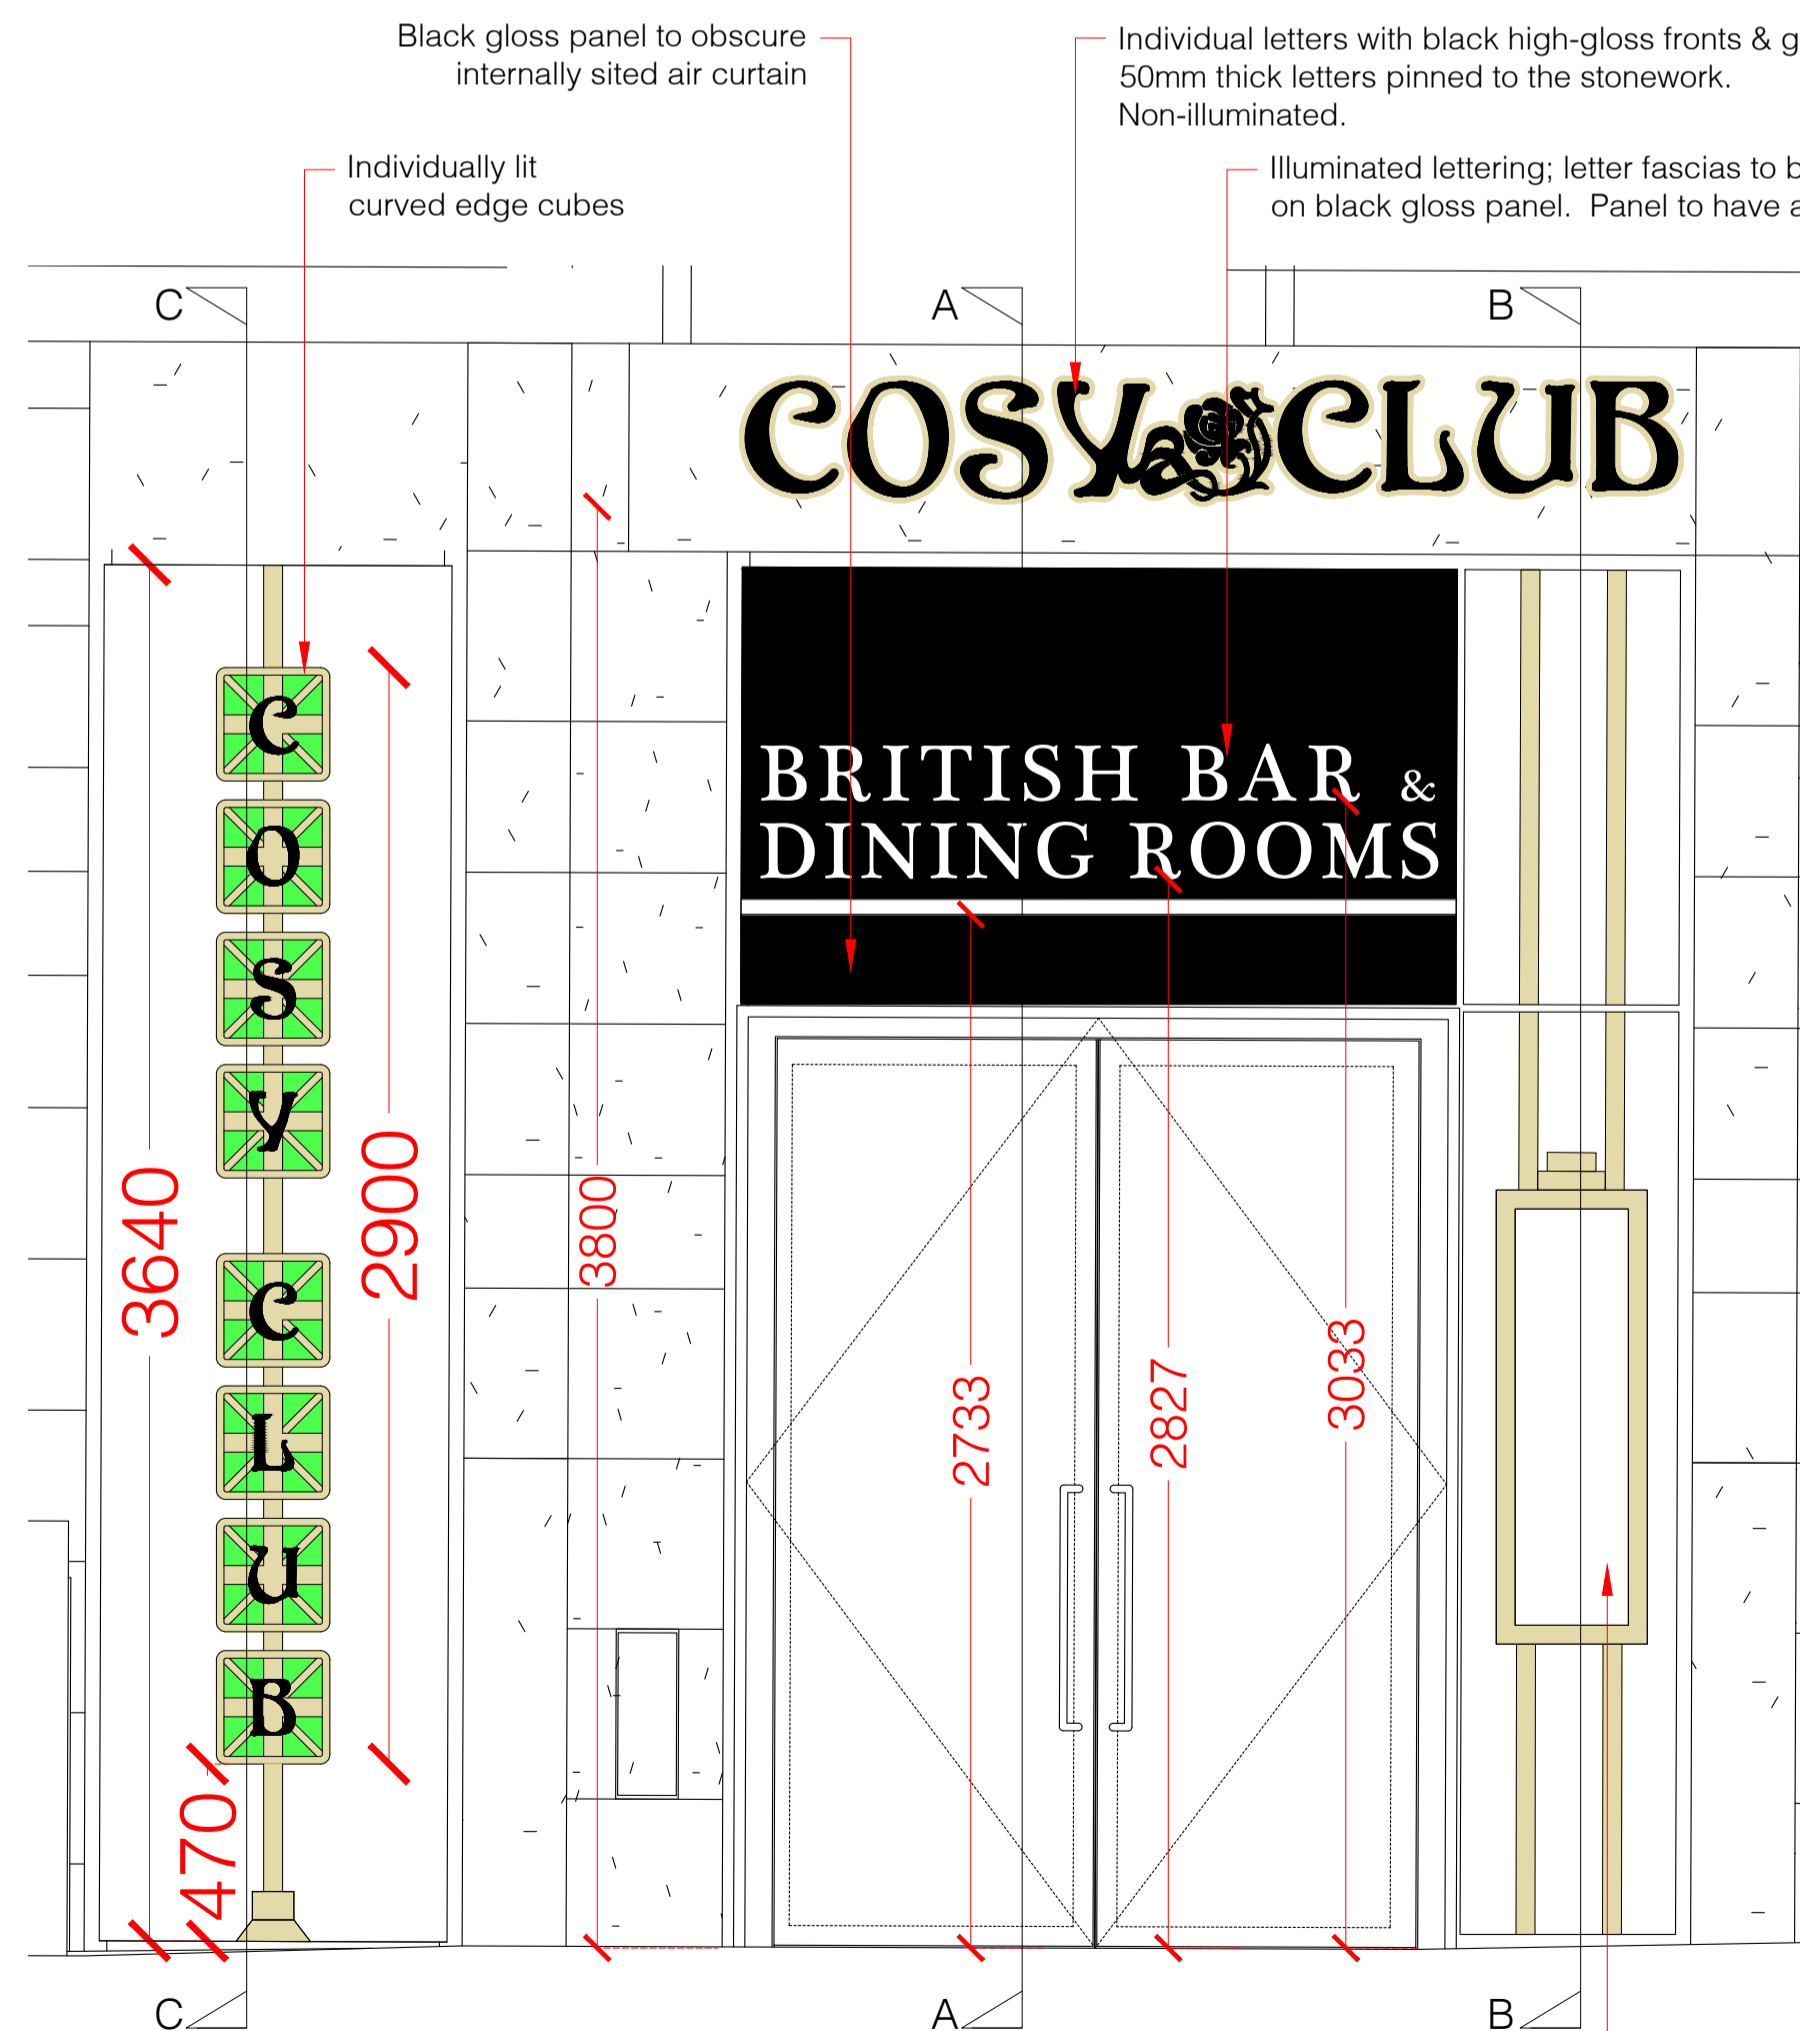

Proposed entrance area detail @ 1:20



Proposed part West elevation

Internally illuminated menu board (300 cd/m²)

Scale 1:20
0 400mm 800mm 1200mm 1600mm 2000mm

Scale 1:100
0 1 2 3 4 5 10 15

F	Drawing updated	09.10.23
E	Drawing updated	28.09.23
D	Drawing updated	17.08.23
C	Drawing updated	28.07.23
B	Drawing updated	22.06.23
A	Scale details updated	20.06.23
Rev:	Description:	Date:

Reade Associates
ARCHITECTURAL CONSULTANTS & DESIGNERS
The Limes, 3b Waterloo Road
Shepton Mallet
Somerset BA4 5HG
www.readeassociates.co.uk 07840 751750

Client:
Longers PLC
Site:
COSY CLUB
Northgate House
Cornmarket Street
Oxford
OX1 3EF

Title:
Advertisement
Status:
Sketch
Scale:
1:100 & 1:20@A1
Date:
Jun '23
Drawing No:
0140.11f
Drawn:
DAR

All dimensions to be checked on site before work commences and any discrepancies to be reported.