


LOCATION PLAN scale 1:1250

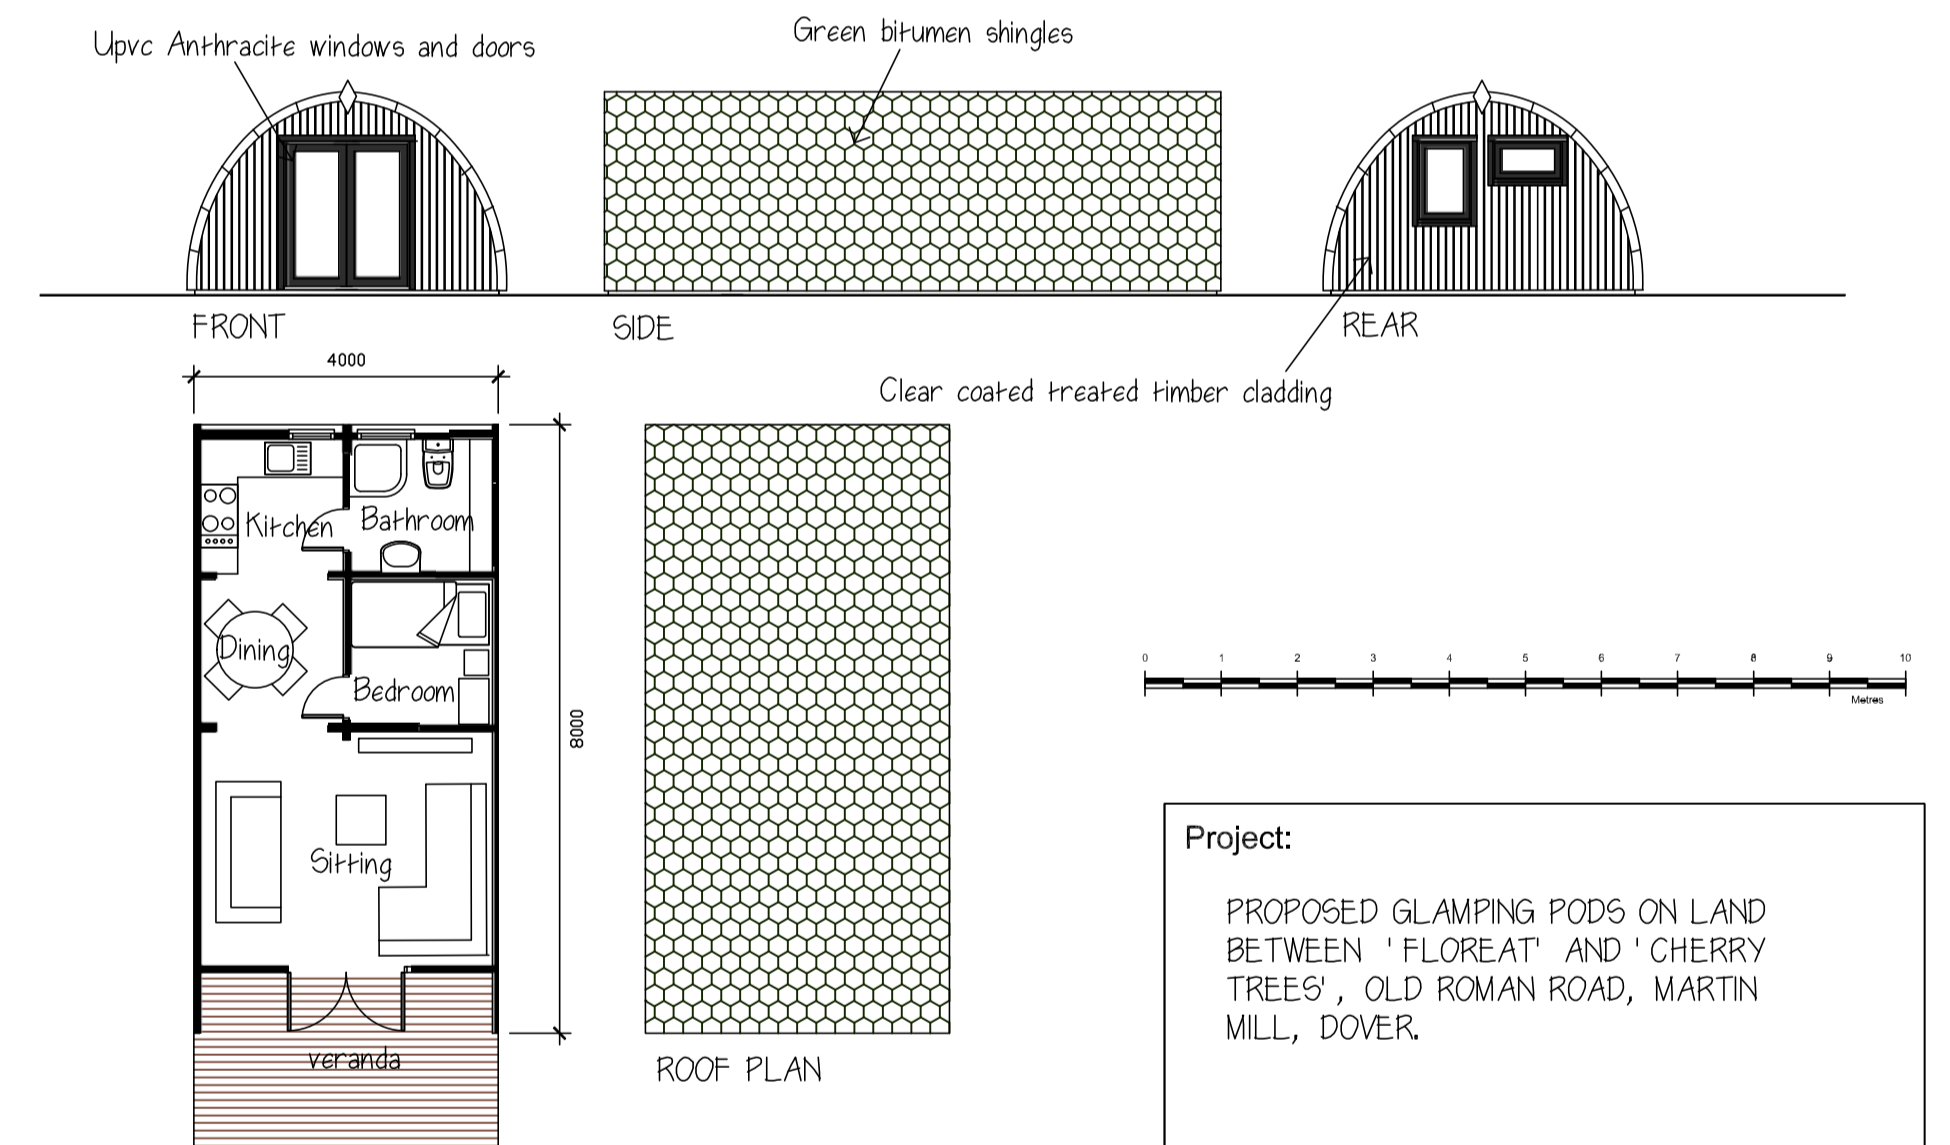

<p>Project: PROPOSED GLAMPING PODS ON LAND BETWEEN 'FLOREAT' AND 'CHERRY TREES', OLD ROMAN ROAD, MARTIN MILL, DOVER.</p>
<p>Date: AUGUST 2023</p>
<p>Scale: 1:1250, 1:200 & 1:100 @ A1 sheet size</p>
<p>Dwg no.: 2023-04-02A</p>
<p>Dwg title: PROPOSED SITE AND LOCATION PLAN GLAMPING POD FLOOR PLAN AND ELEVATIONS</p>
<p>Nigel Bonnae MCIAT CHARTERED ARCHITECTURAL TECHNOLOGIST</p>
<p>Daneswold House, Mill Lane, Shepherdswell, Dover, Kent. CT15 7LR Tel 01304 830193 nigelbonnae@btinternet.com</p>

REV A OCT 2023
 (1) Red boundary changed to include the Roman Road and Merrydown Cottage