




REVISIONS		
16/10/23	A	AMENDMENTS TO PLANS AND ELEVATIONS TO SUITE PO COMMENTS

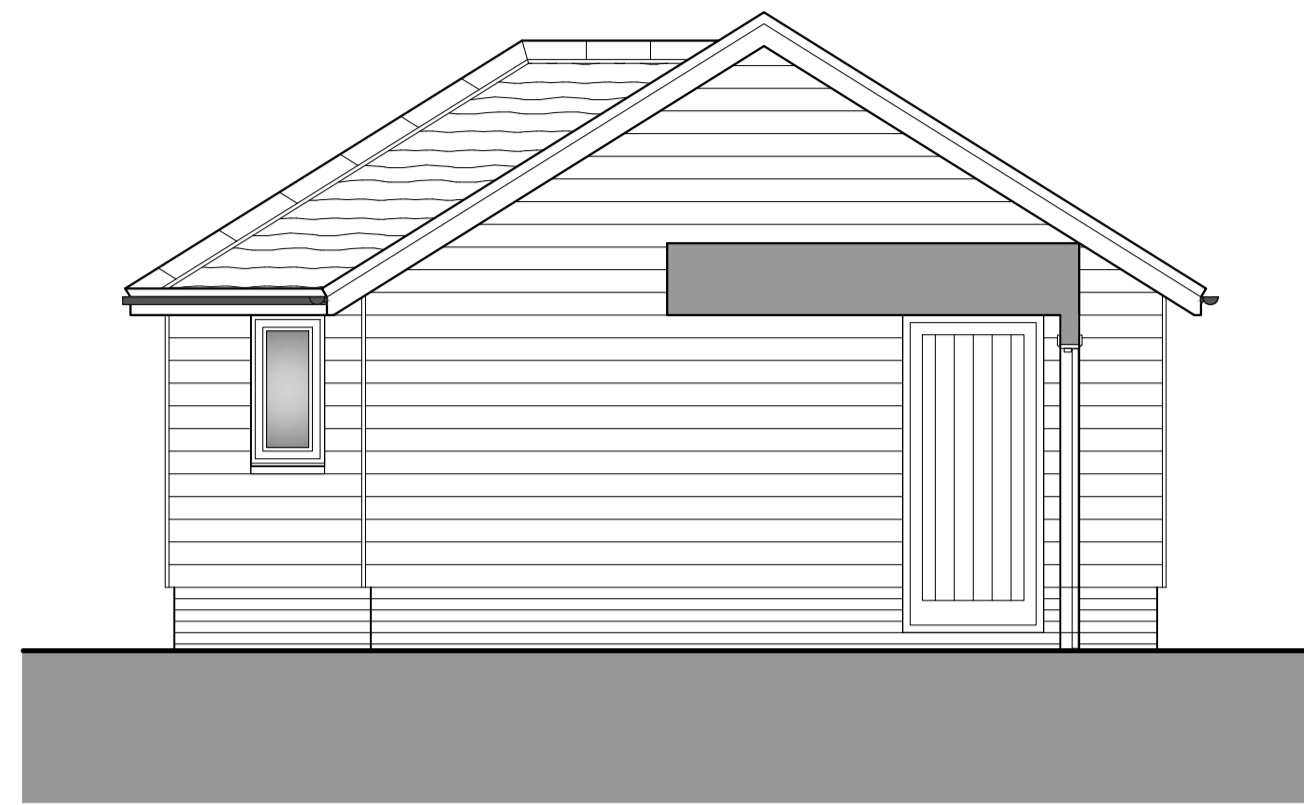


SIDE ELEVATION A
1:50

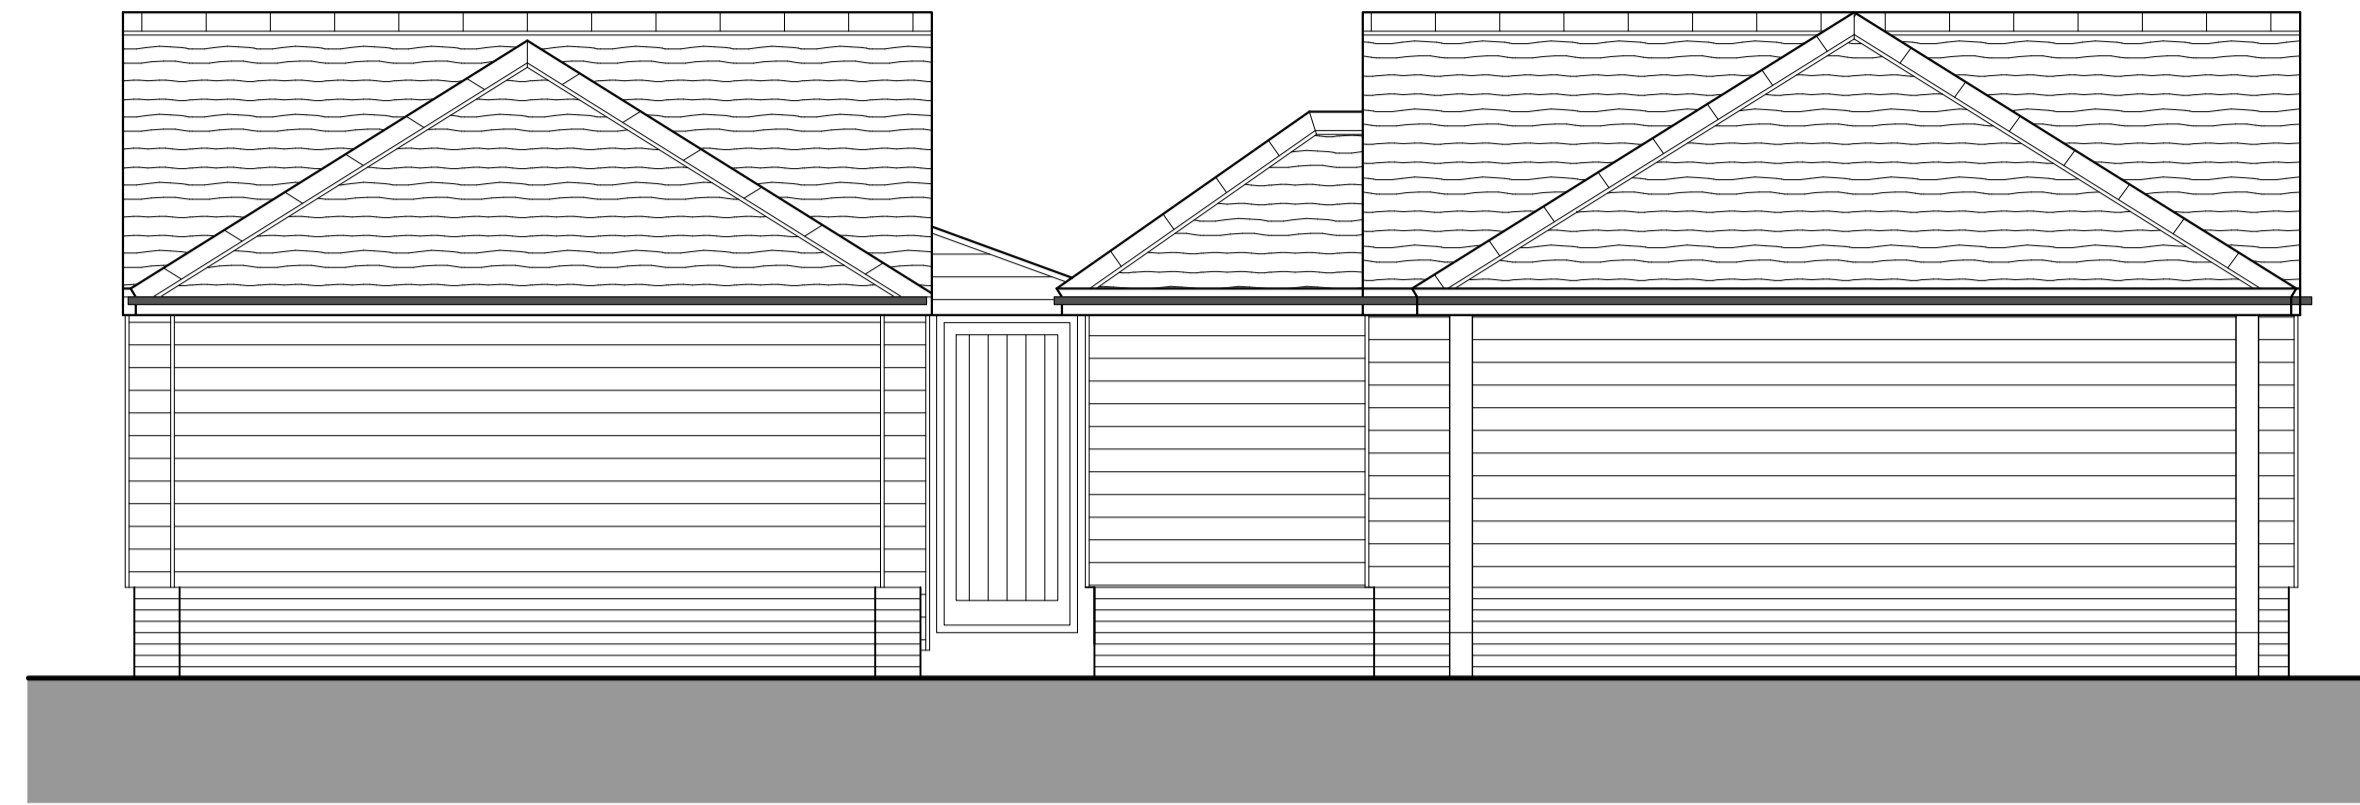


REAR ELEVATION B
1:50

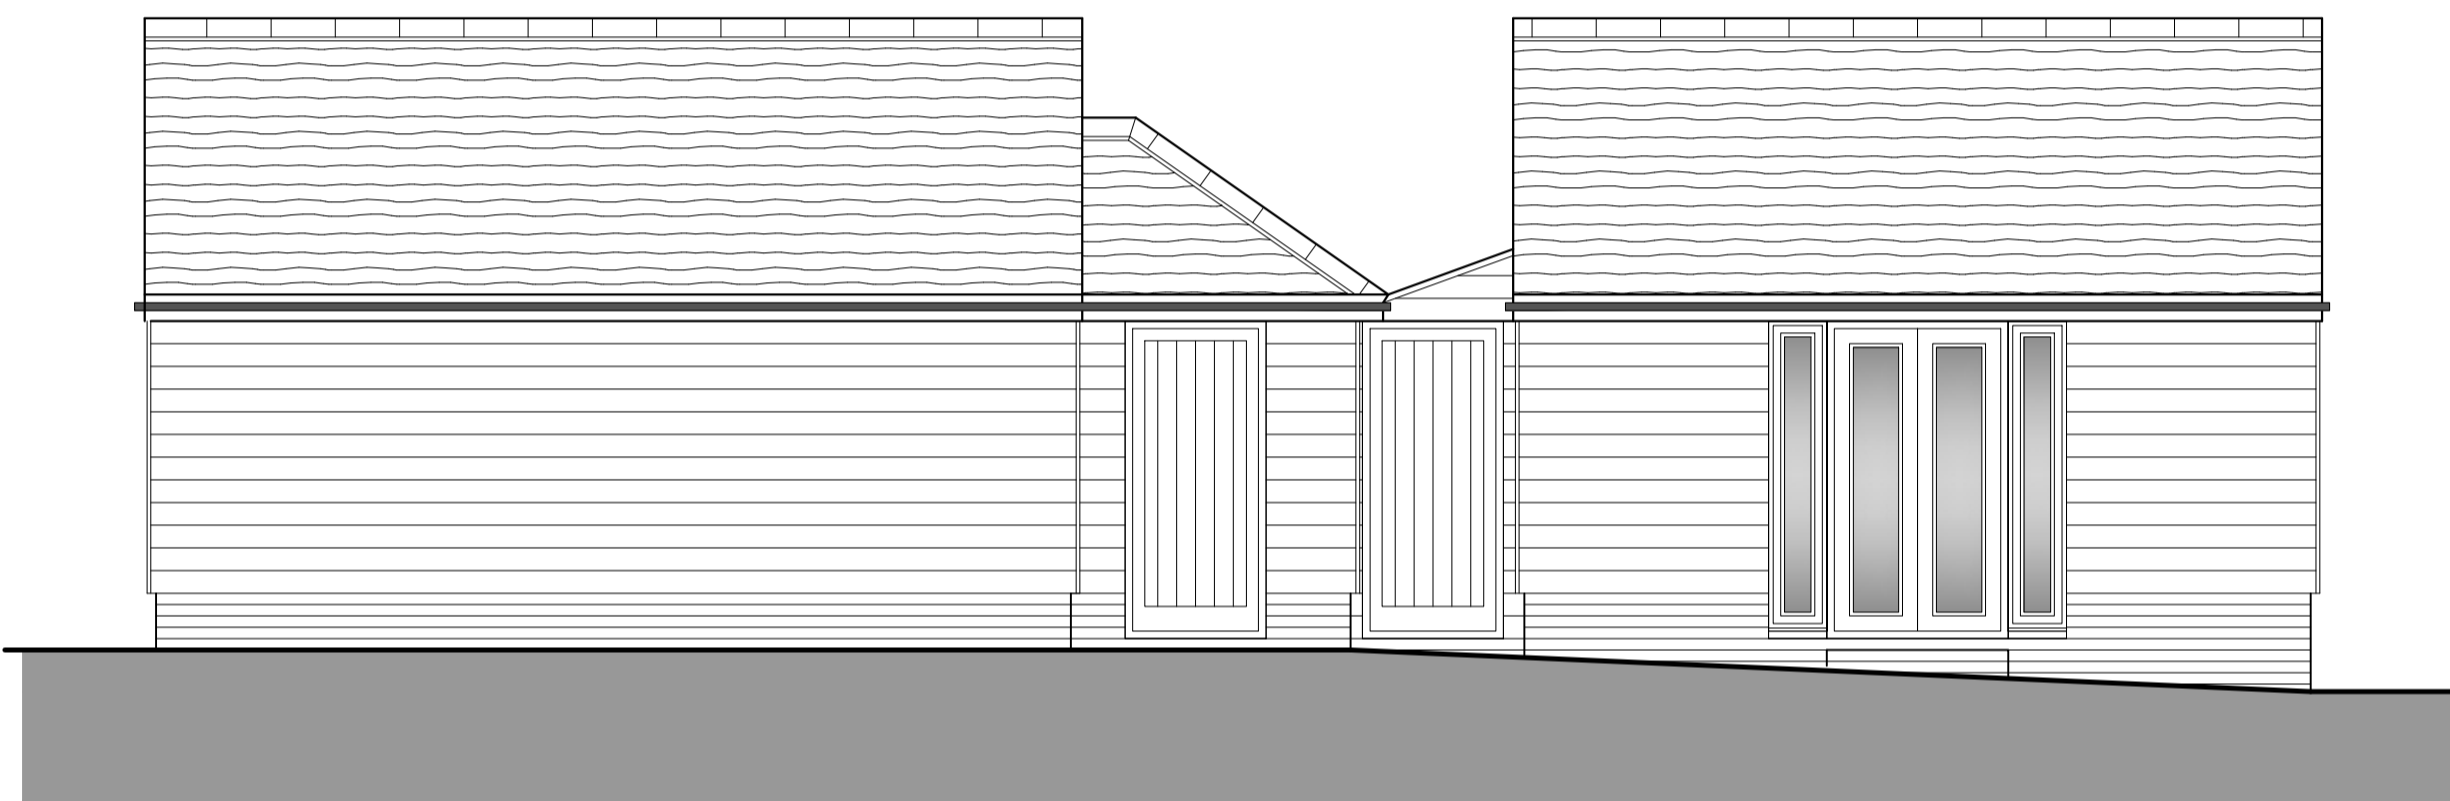


FRONT ELEVATION C
1:50

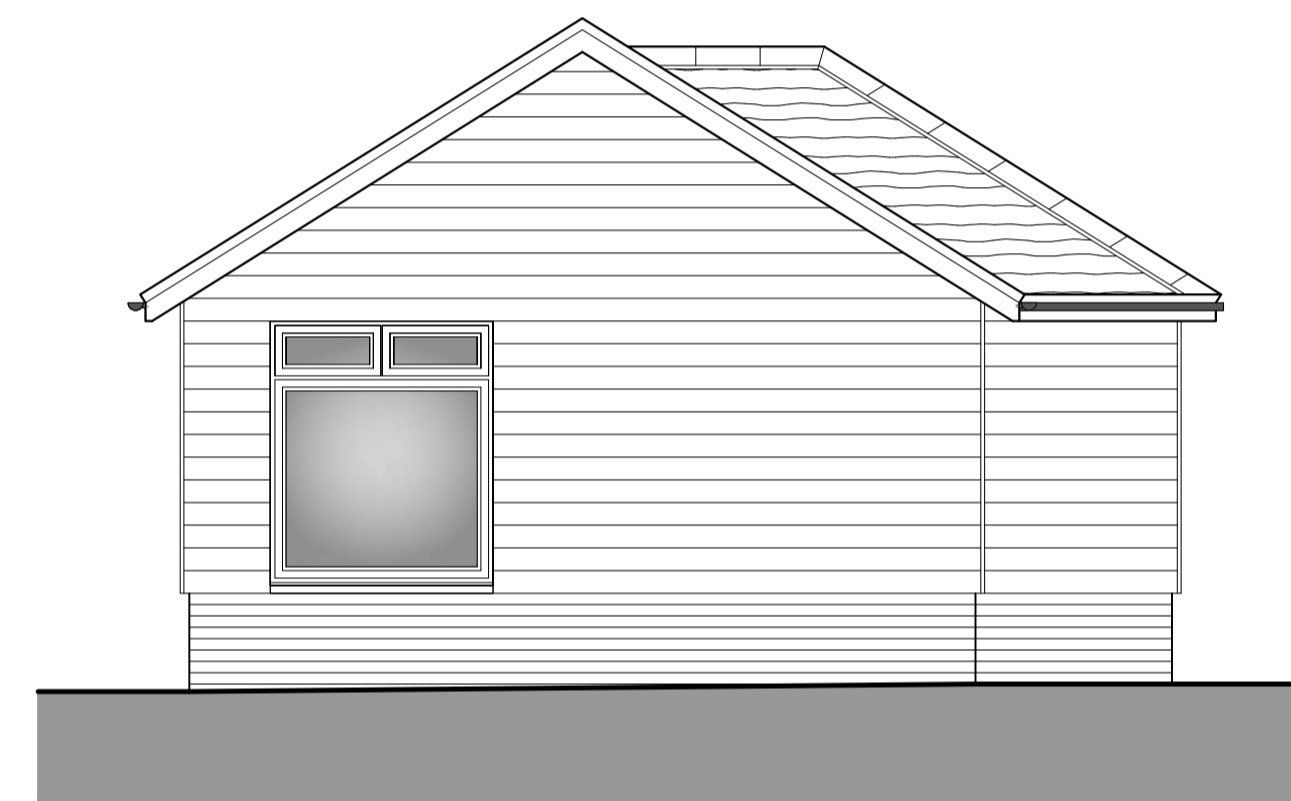

SIDE ELEVATION D
1:50

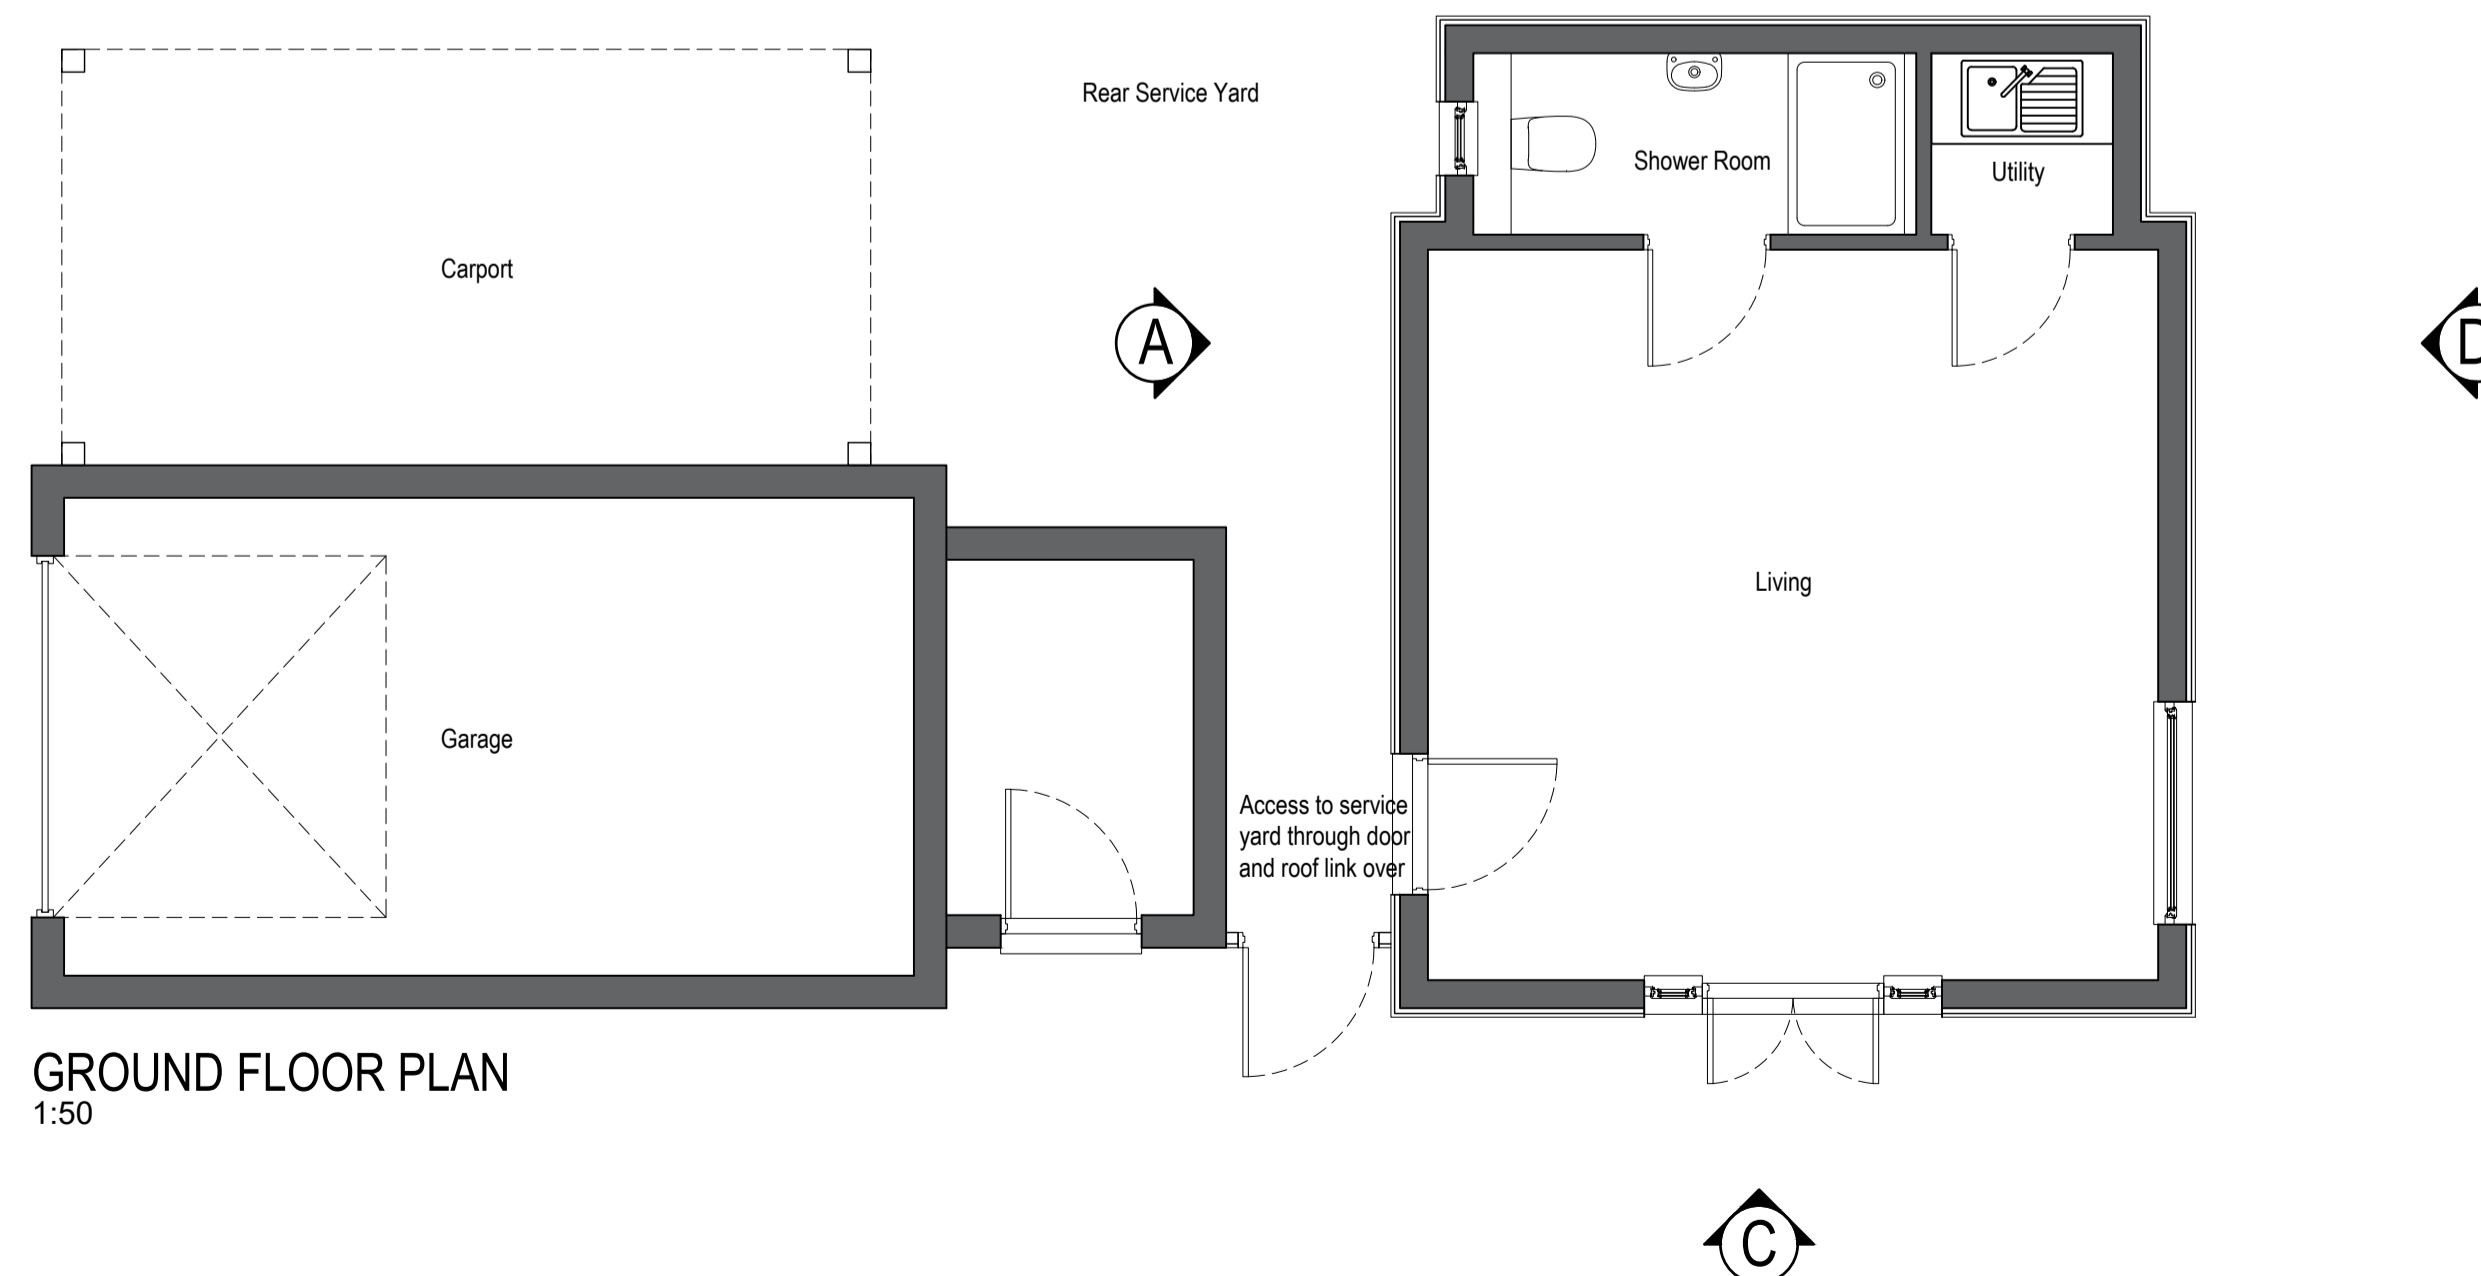

GROUND FLOOR PLAN
1:50

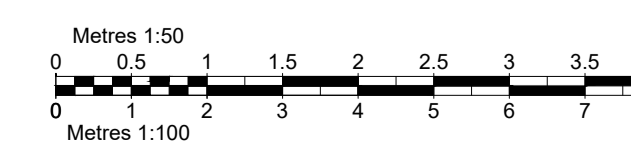

SCALE FROM THIS DRAWING AT YOUR OWN RISK.

1A Church Street
Sawbridgeworth
Hertfordshire
CM21 9AB

T: 01279 600110
enquiries@brdtech.co.uk
www.brdtech.co.uk

bd TECH
SUSTAINABLE ARCHITECTURE

Project
**EXTENSION TO OUTBUILDING
TODDLERS HALLS
ALBURY END LITTLE HADHAM
SG11 2HS**

Title
**EXISTING PLANS AND
ELEVATIONS**

Scale @ A1
AS NOTED

Date
SEP 2023

Drawn By
RS

Status
PLANNING

Ref
BRD/23/049/001-A

ACCREDITED
Corporate Building
Engineers

CIAT
GROUP MEMBERSHIP
SCHEME MEMBER