


**Proposed Ground Floor Plan**  
1 : 100

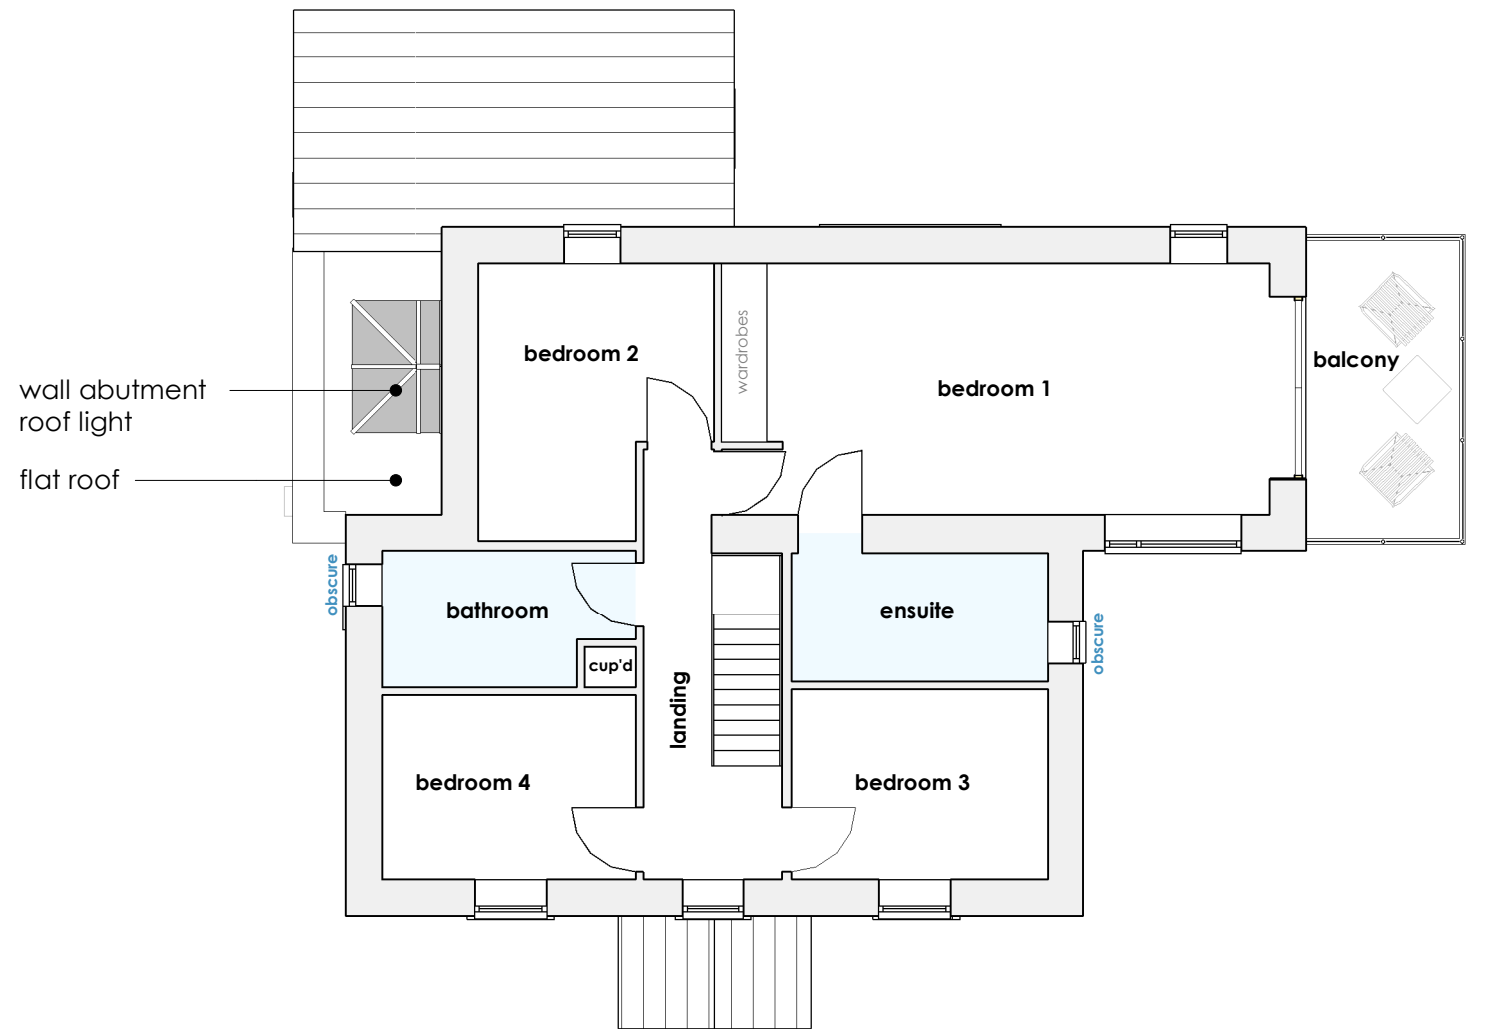

**Proposed First Floor Plan**  
1 : 100

Responsibility is not accepted for errors made by others in scaling from this drawing. All construction information should be taken from figured dimensions only.

**A3** Original Sheet Size



GAVIN HALL  
HALL HOME DESIGN LTD

NORTON HOUSE  
WELLS ROAD  
CHILCOMPTON  
RADSTOCK  
BA3 4EX

M | 07912409255  
E | GAVIN@HALLHOMEDSIGN.CO.UK

PROJECT

Proposed Single Storey Side Extension and First Floor Balcony  
Mr & Mrs Preater - Hill View, Green Lane, Stratton-on-the-Fosse, Radstock, BA3 4TB

DRAWING TITLE

Proposed Floor Plans

SCALE	DATE	DRAWN	CHK	DRAWING NUMBER	REV.
1 : 100	10/2023	GH	-	351 PL_05	

date	rev	name	chk	note