


0 1 2 3 4 5 7.5 10m
1:200

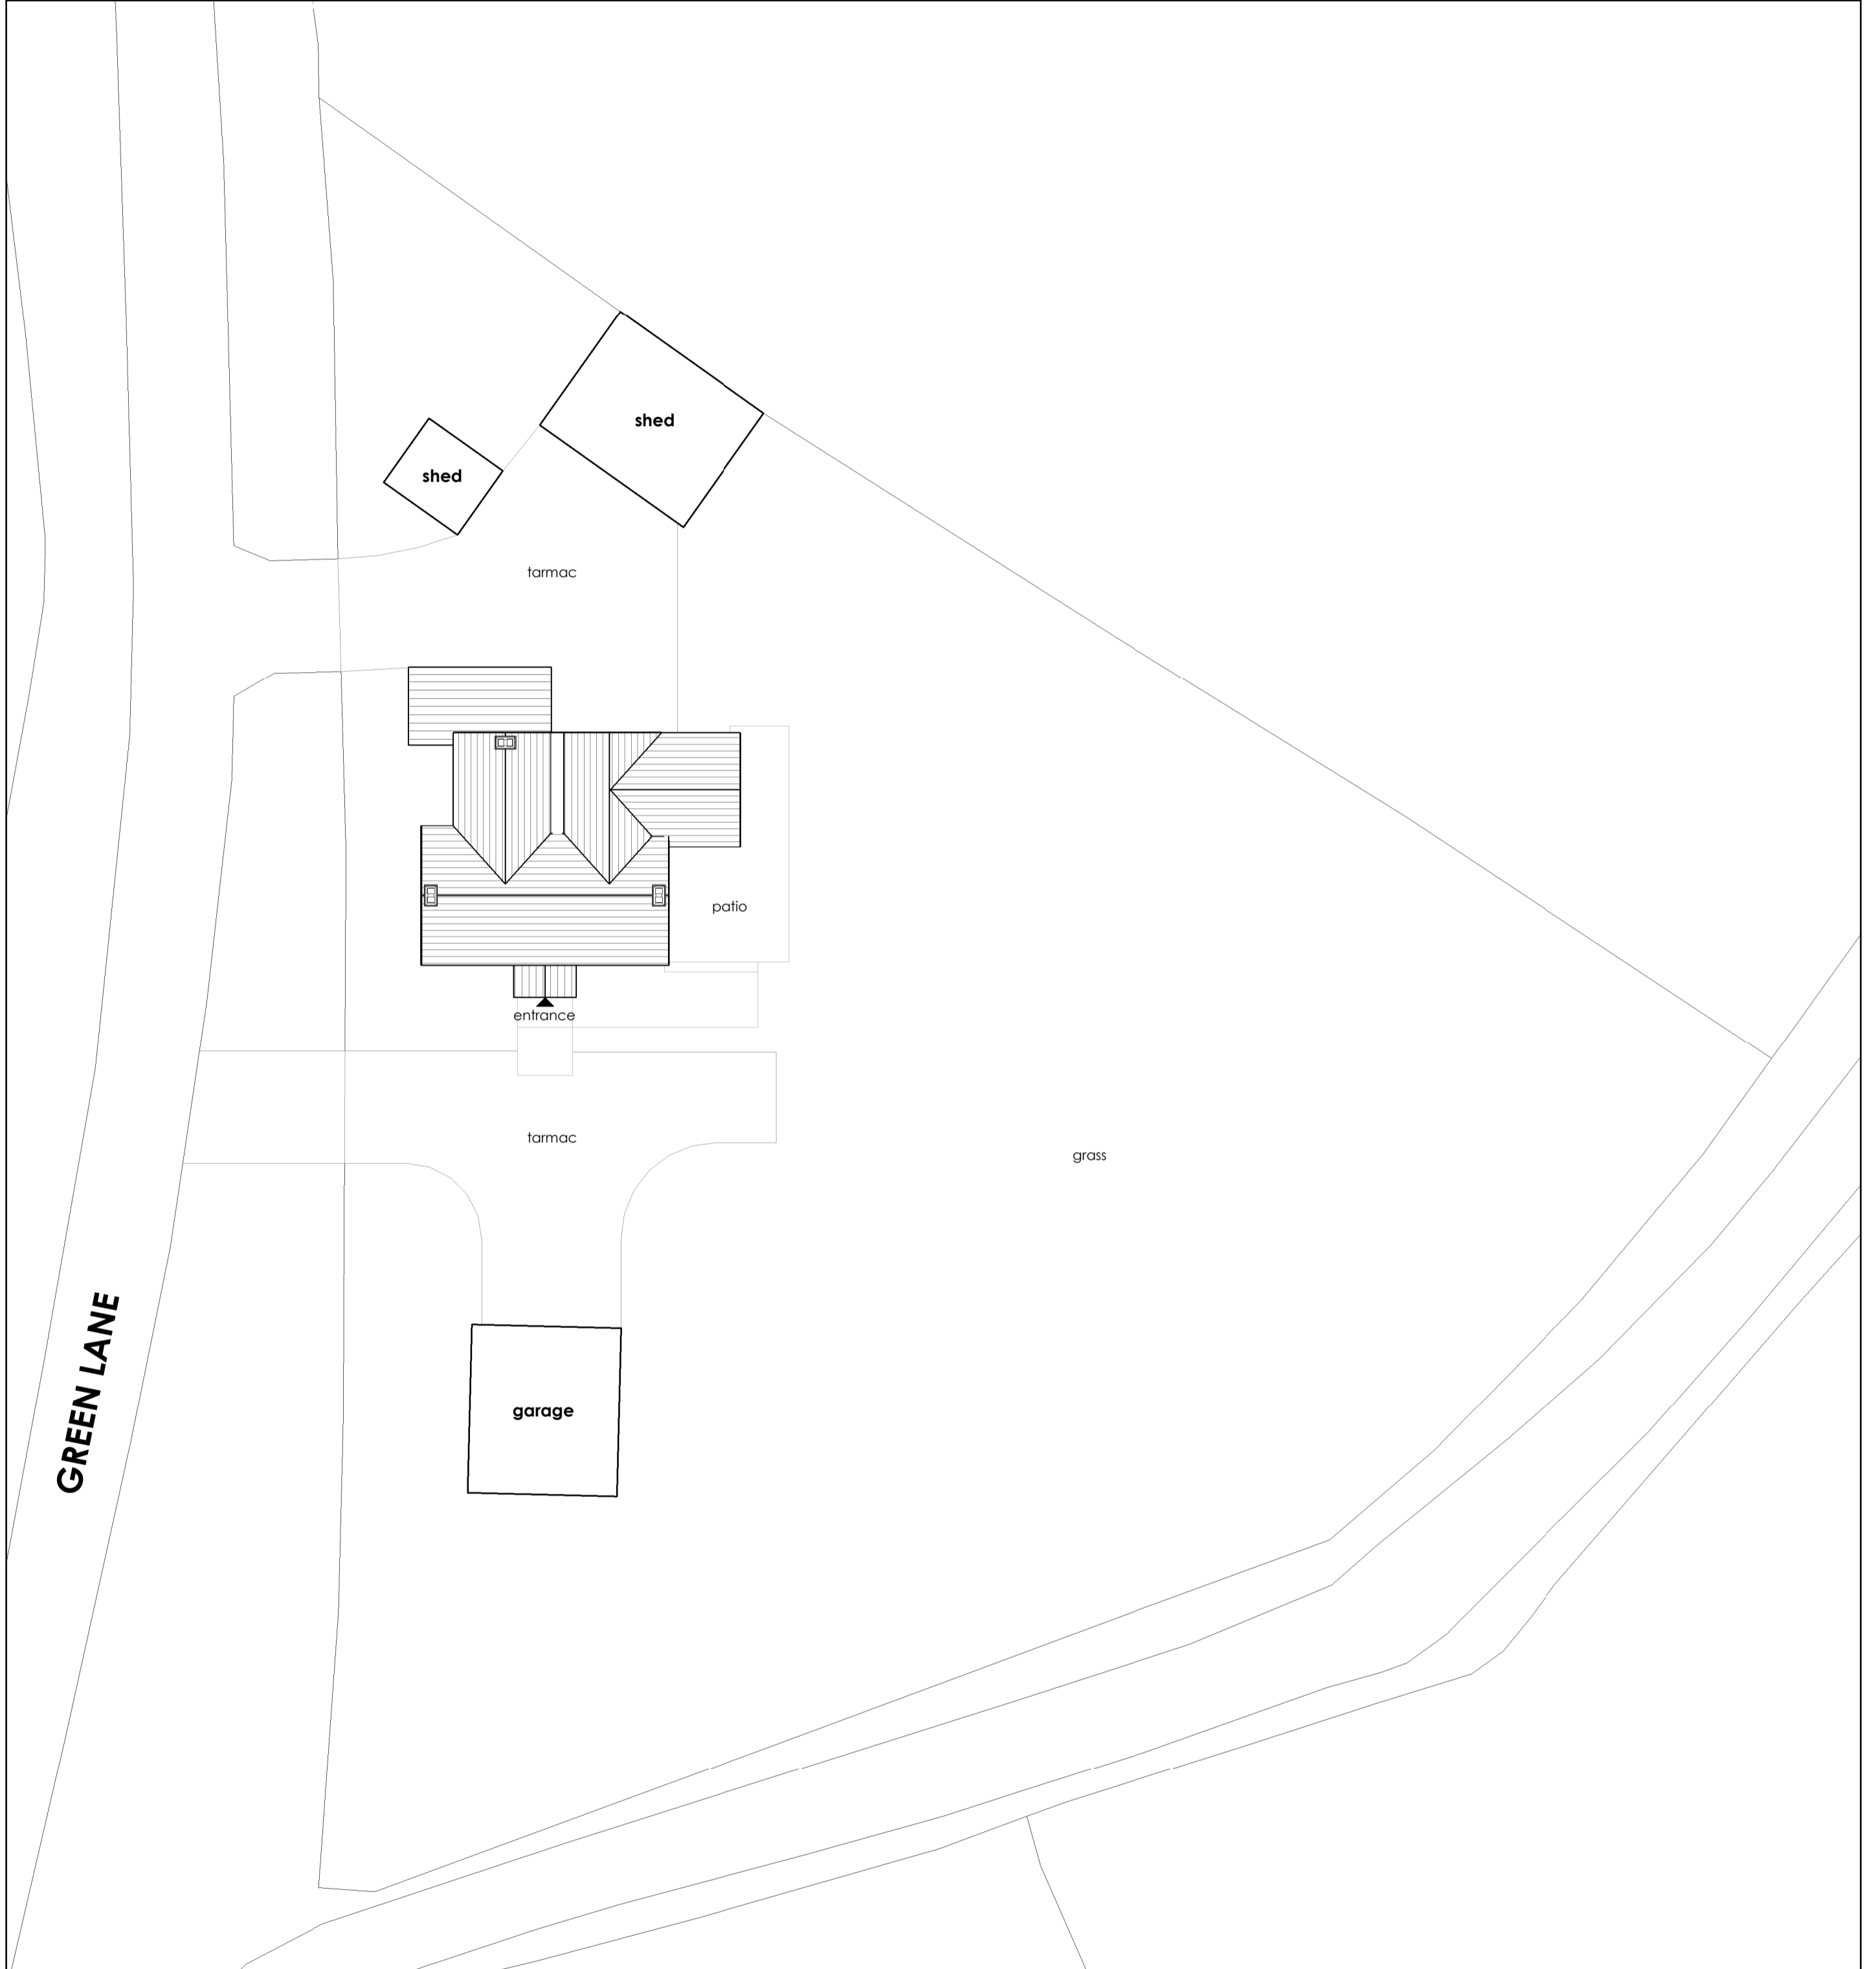

Responsibility is not accepted for errors made by others in scaling from this drawing. All construction information should be taken from figured dimensions only.

A2 Original
Sheet Size

PROJECT
Proposed Single Storey Side Extension and First Floor Balcony

Mr & Mrs Preater - Hill View, Green Lane, Stratton-on-the-Fosse,
Radstock, BA3 4TB

DRAWING TITLE
Existing Site Plan

SCALE	DATE	DRAWN	CHK	DRAWING NUMBER	REV.
1 : 200	10/2023	GH	-	351 PL_02	

date	rev	name	chk	note



GAVIN HALL
HALL HOME DESIGN LTD
NORTON HOUSE
WELLS ROAD
CHILCOMPTON
RADSTOCK
BA3 4EX
M | 07912409255
E | GAVIN@HALLHOMEDSIGN.CO.UK