




1 Existing Front Elevation
1:50

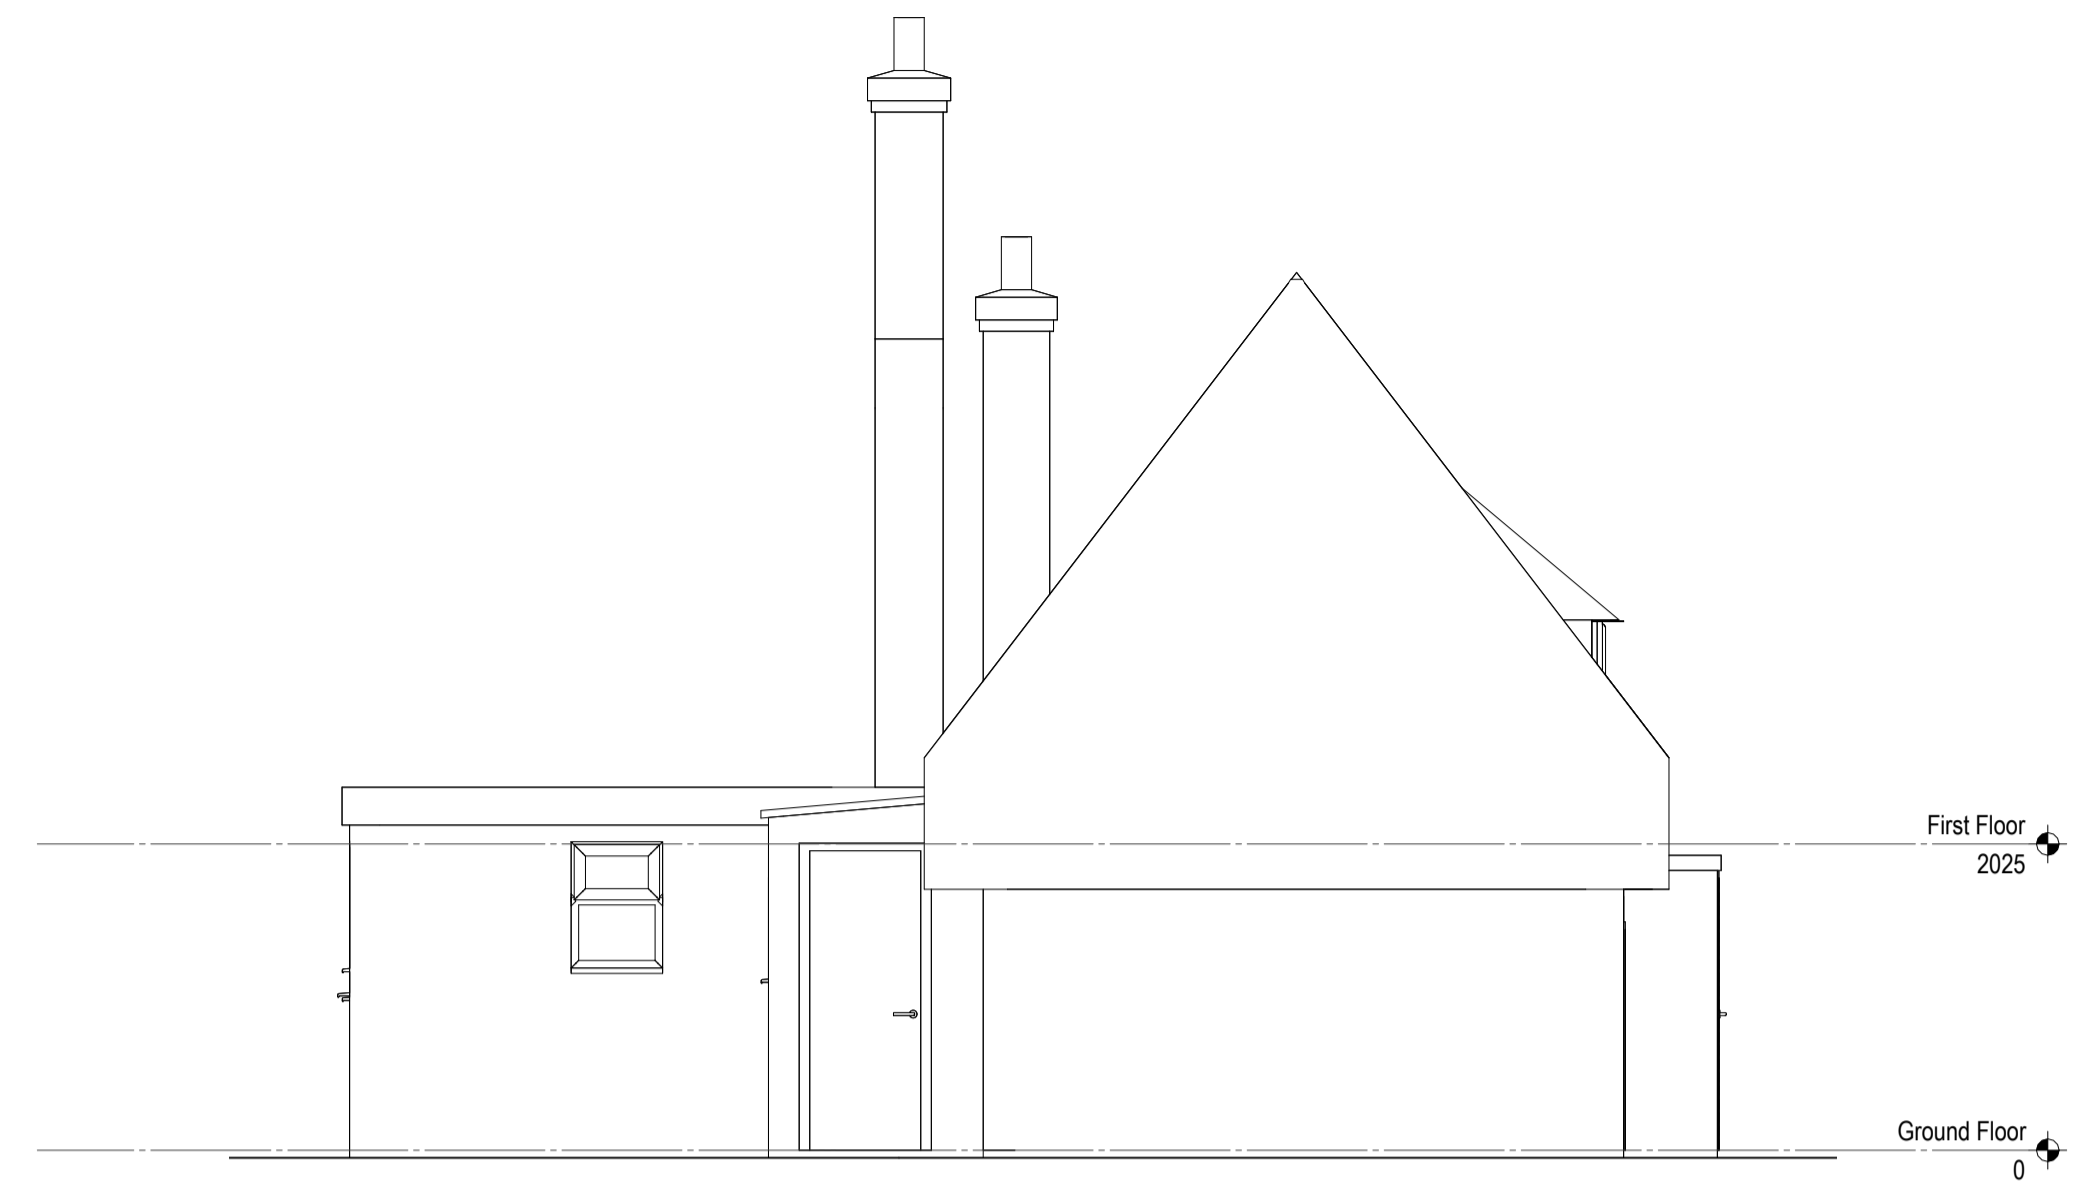

2 Existing Side (1) Elevation
1:50



3 Existing Rear Elevation
1:50



4 Existing Side (2) Elevation
1:50



GRAPHIC SCALE: 1:50

Sheet size - A1

Disclaimer:
All dimensions shown are indicative and for design development purposes only. Confirmation of sizes are to be carried out on site prior to construction or manufacture.
© Architectural Design Studio 2023

Rev: Details: Date:



Project Address:
Forge Cottage, Duck End
Stebbing, Dunmow, CM6 3RY

Drawing Title:
Existing Elevations

| | | |
|------------------------------|---------------------------|------------------|
| Scale: 1:50 | Date Drawn: 26/05/2023 | Drawn by: SOM |
| Drawing no. ADS067/PL/103 | | Rev. |