



1 Ground Floor Plan Planning
1:50

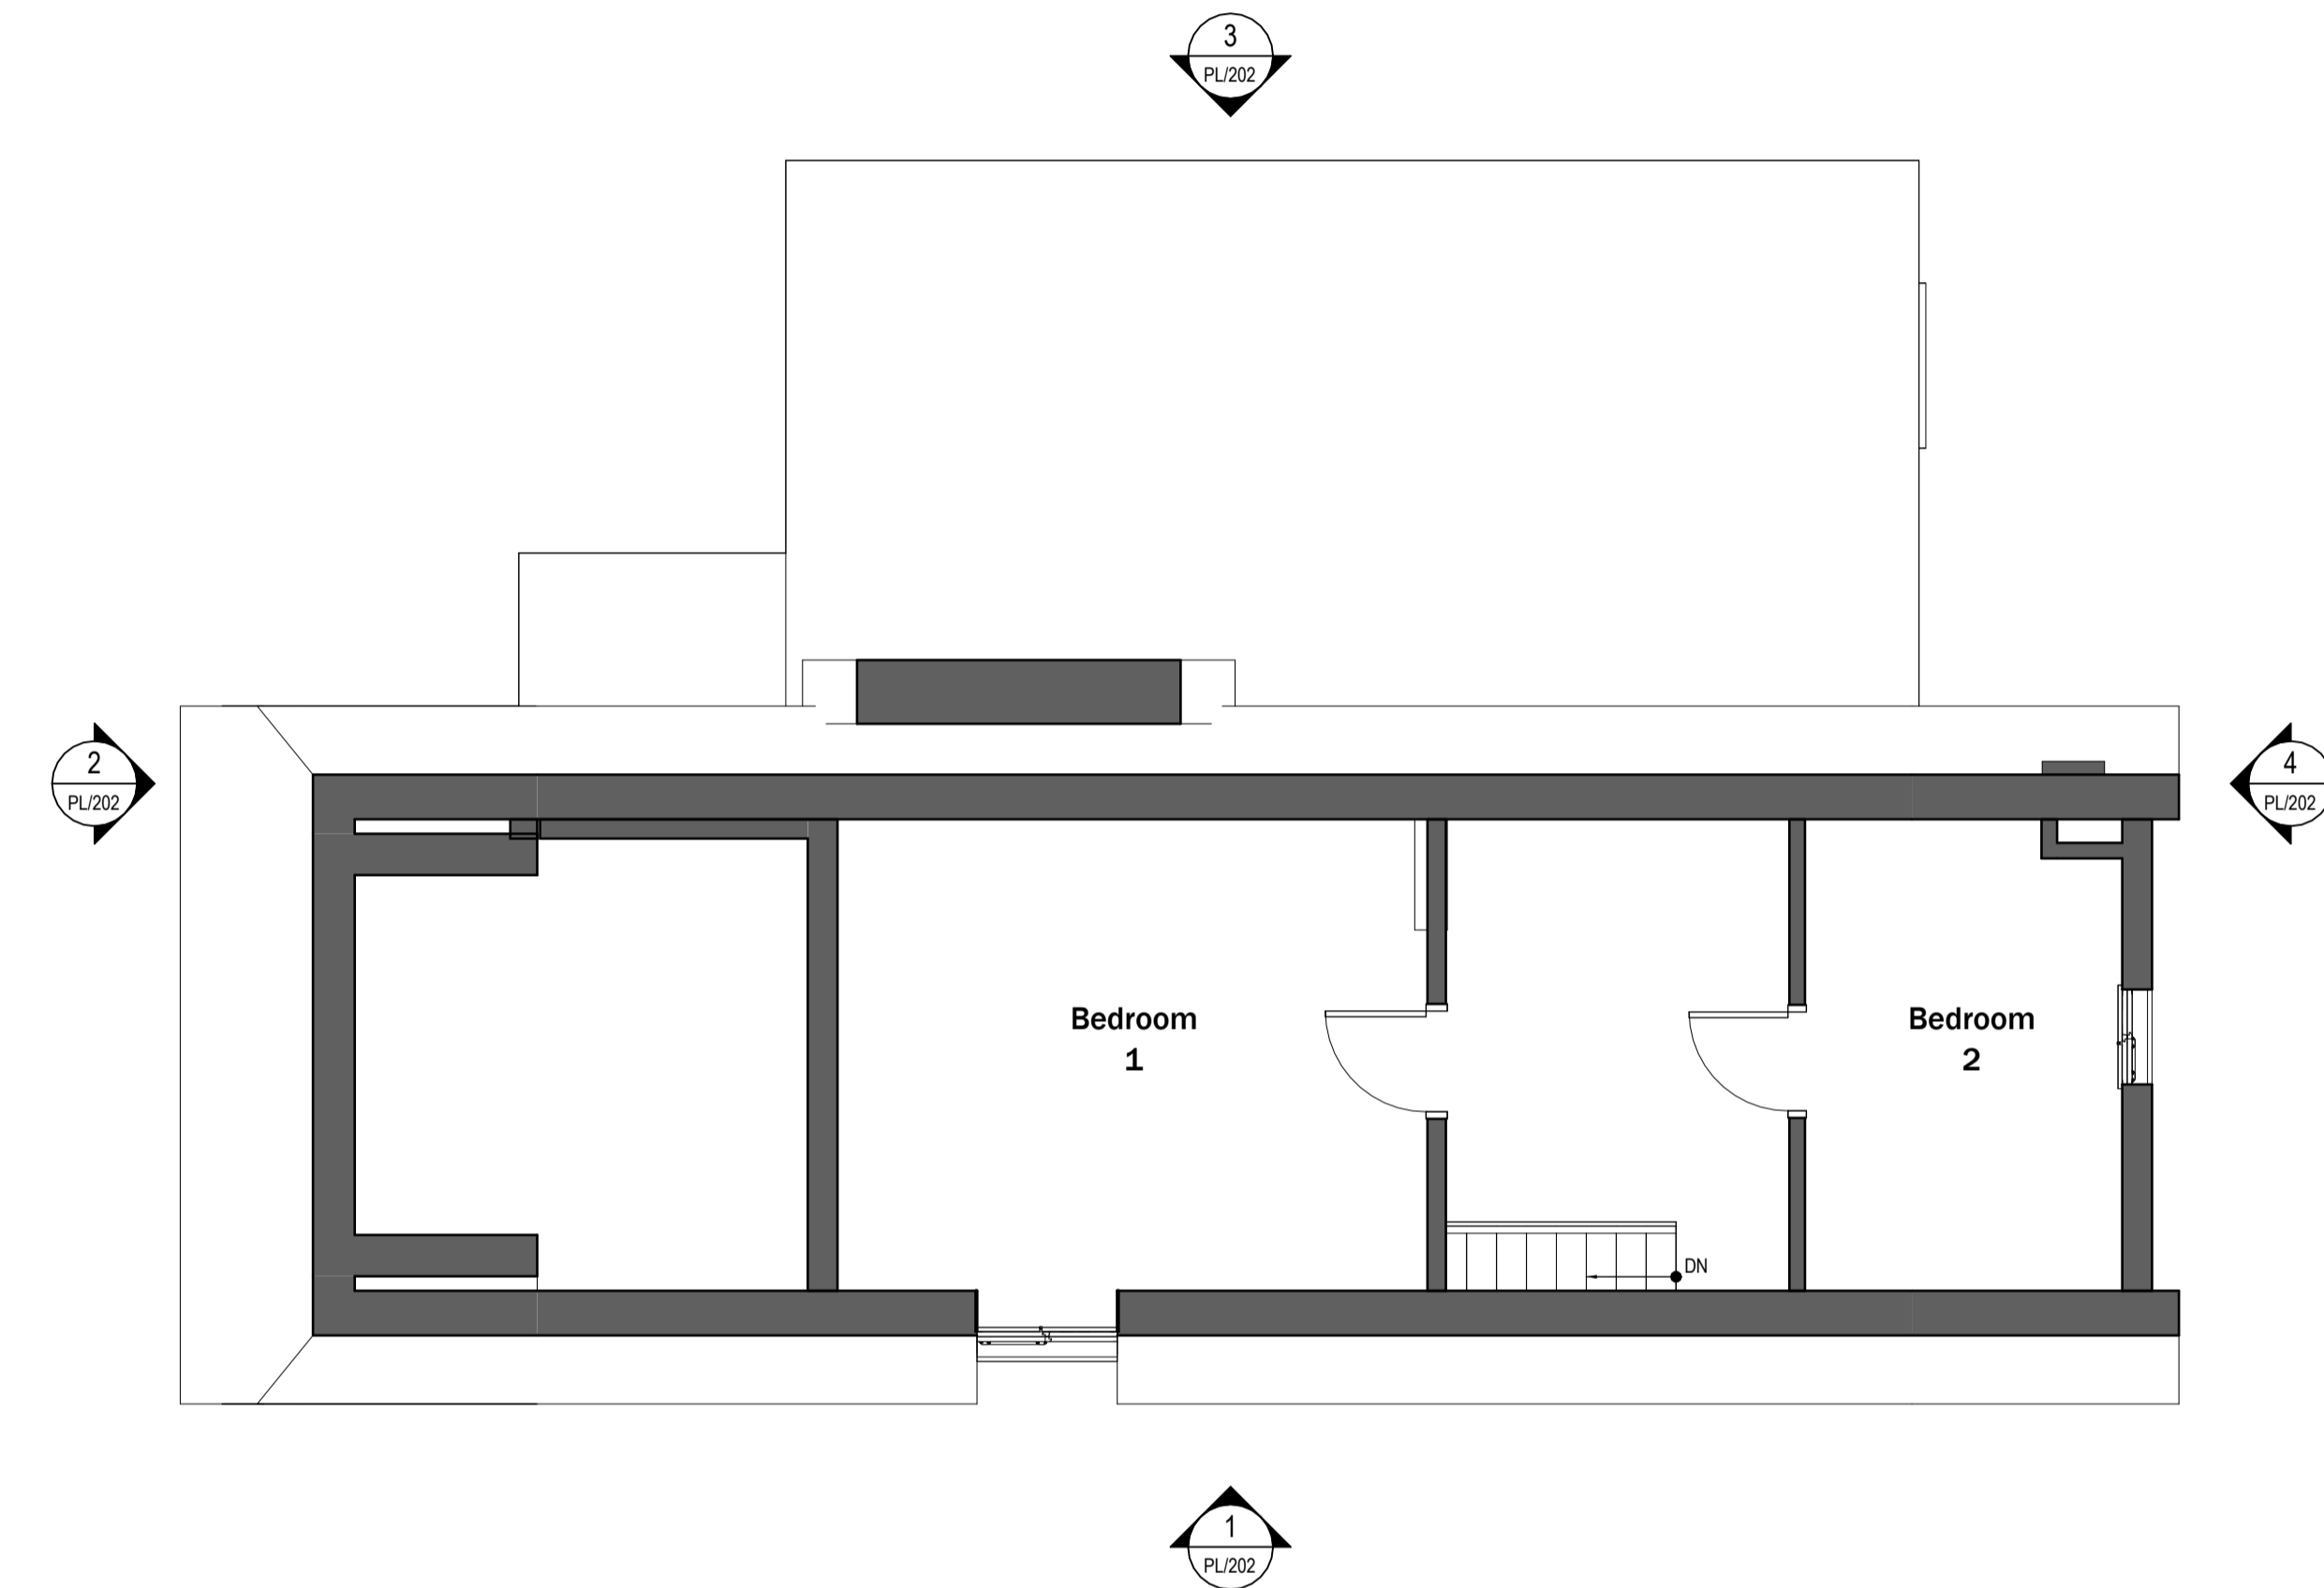

2 First Floor Plan Planning
1:50

 

Sheet size - A1

Disclaimer:
All dimensions shown are indicative and for design development purposes only. Confirmation of sizes are to be carried out on site prior to construction or manufacture.
© Architectural Design Studio 2023

Rev: Details: Date:

Project Address:
Forge Cottage, Duck End
Stebbing, Dunmow, CM6 3RY

Drawing Title:
Proposed Floor Plans

Scale: 1:50	Date Drawn: 26/05/2023	Drawn by: SOM
Drawing no. ADS067/PL/201		Rev.