
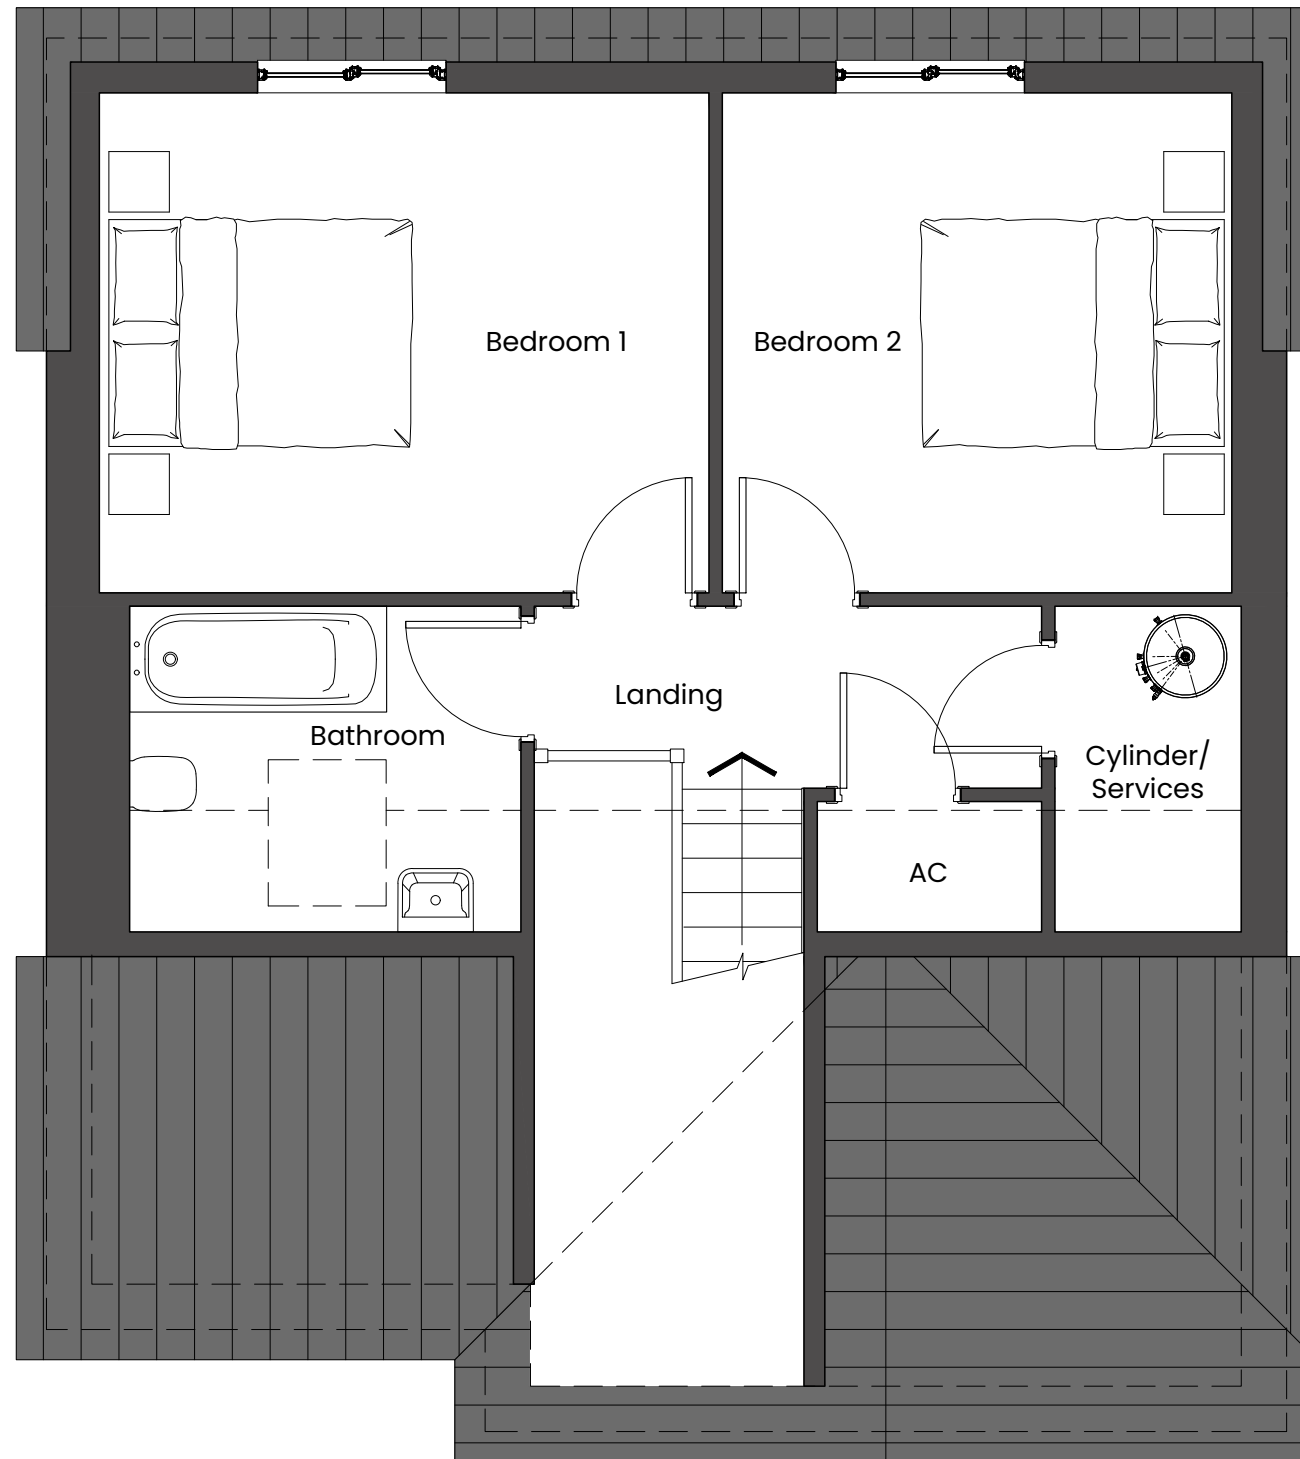
 


Wall Legend

 Denotes New Structure



Proposed First Floor
Scale 1:50



Rev	Description	Date
/	First Issue	18/09/23

SJP ARCHITECTURAL
CONSULTANTS

W: www.sjp-architecture.co.uk M: 07850076921

Project Title
Proposed Detached Bungalow at
Land to the rear of
No.24 Woodhall Close,
Downend, Bristol
BS16 6AJ

Drawing Title
Proposed First Floor Plan

Drawing Number
PA23/198/06

Scale	Revision
1:50 @ ISO A3	