




EXISTING SITE PLAN
1:200

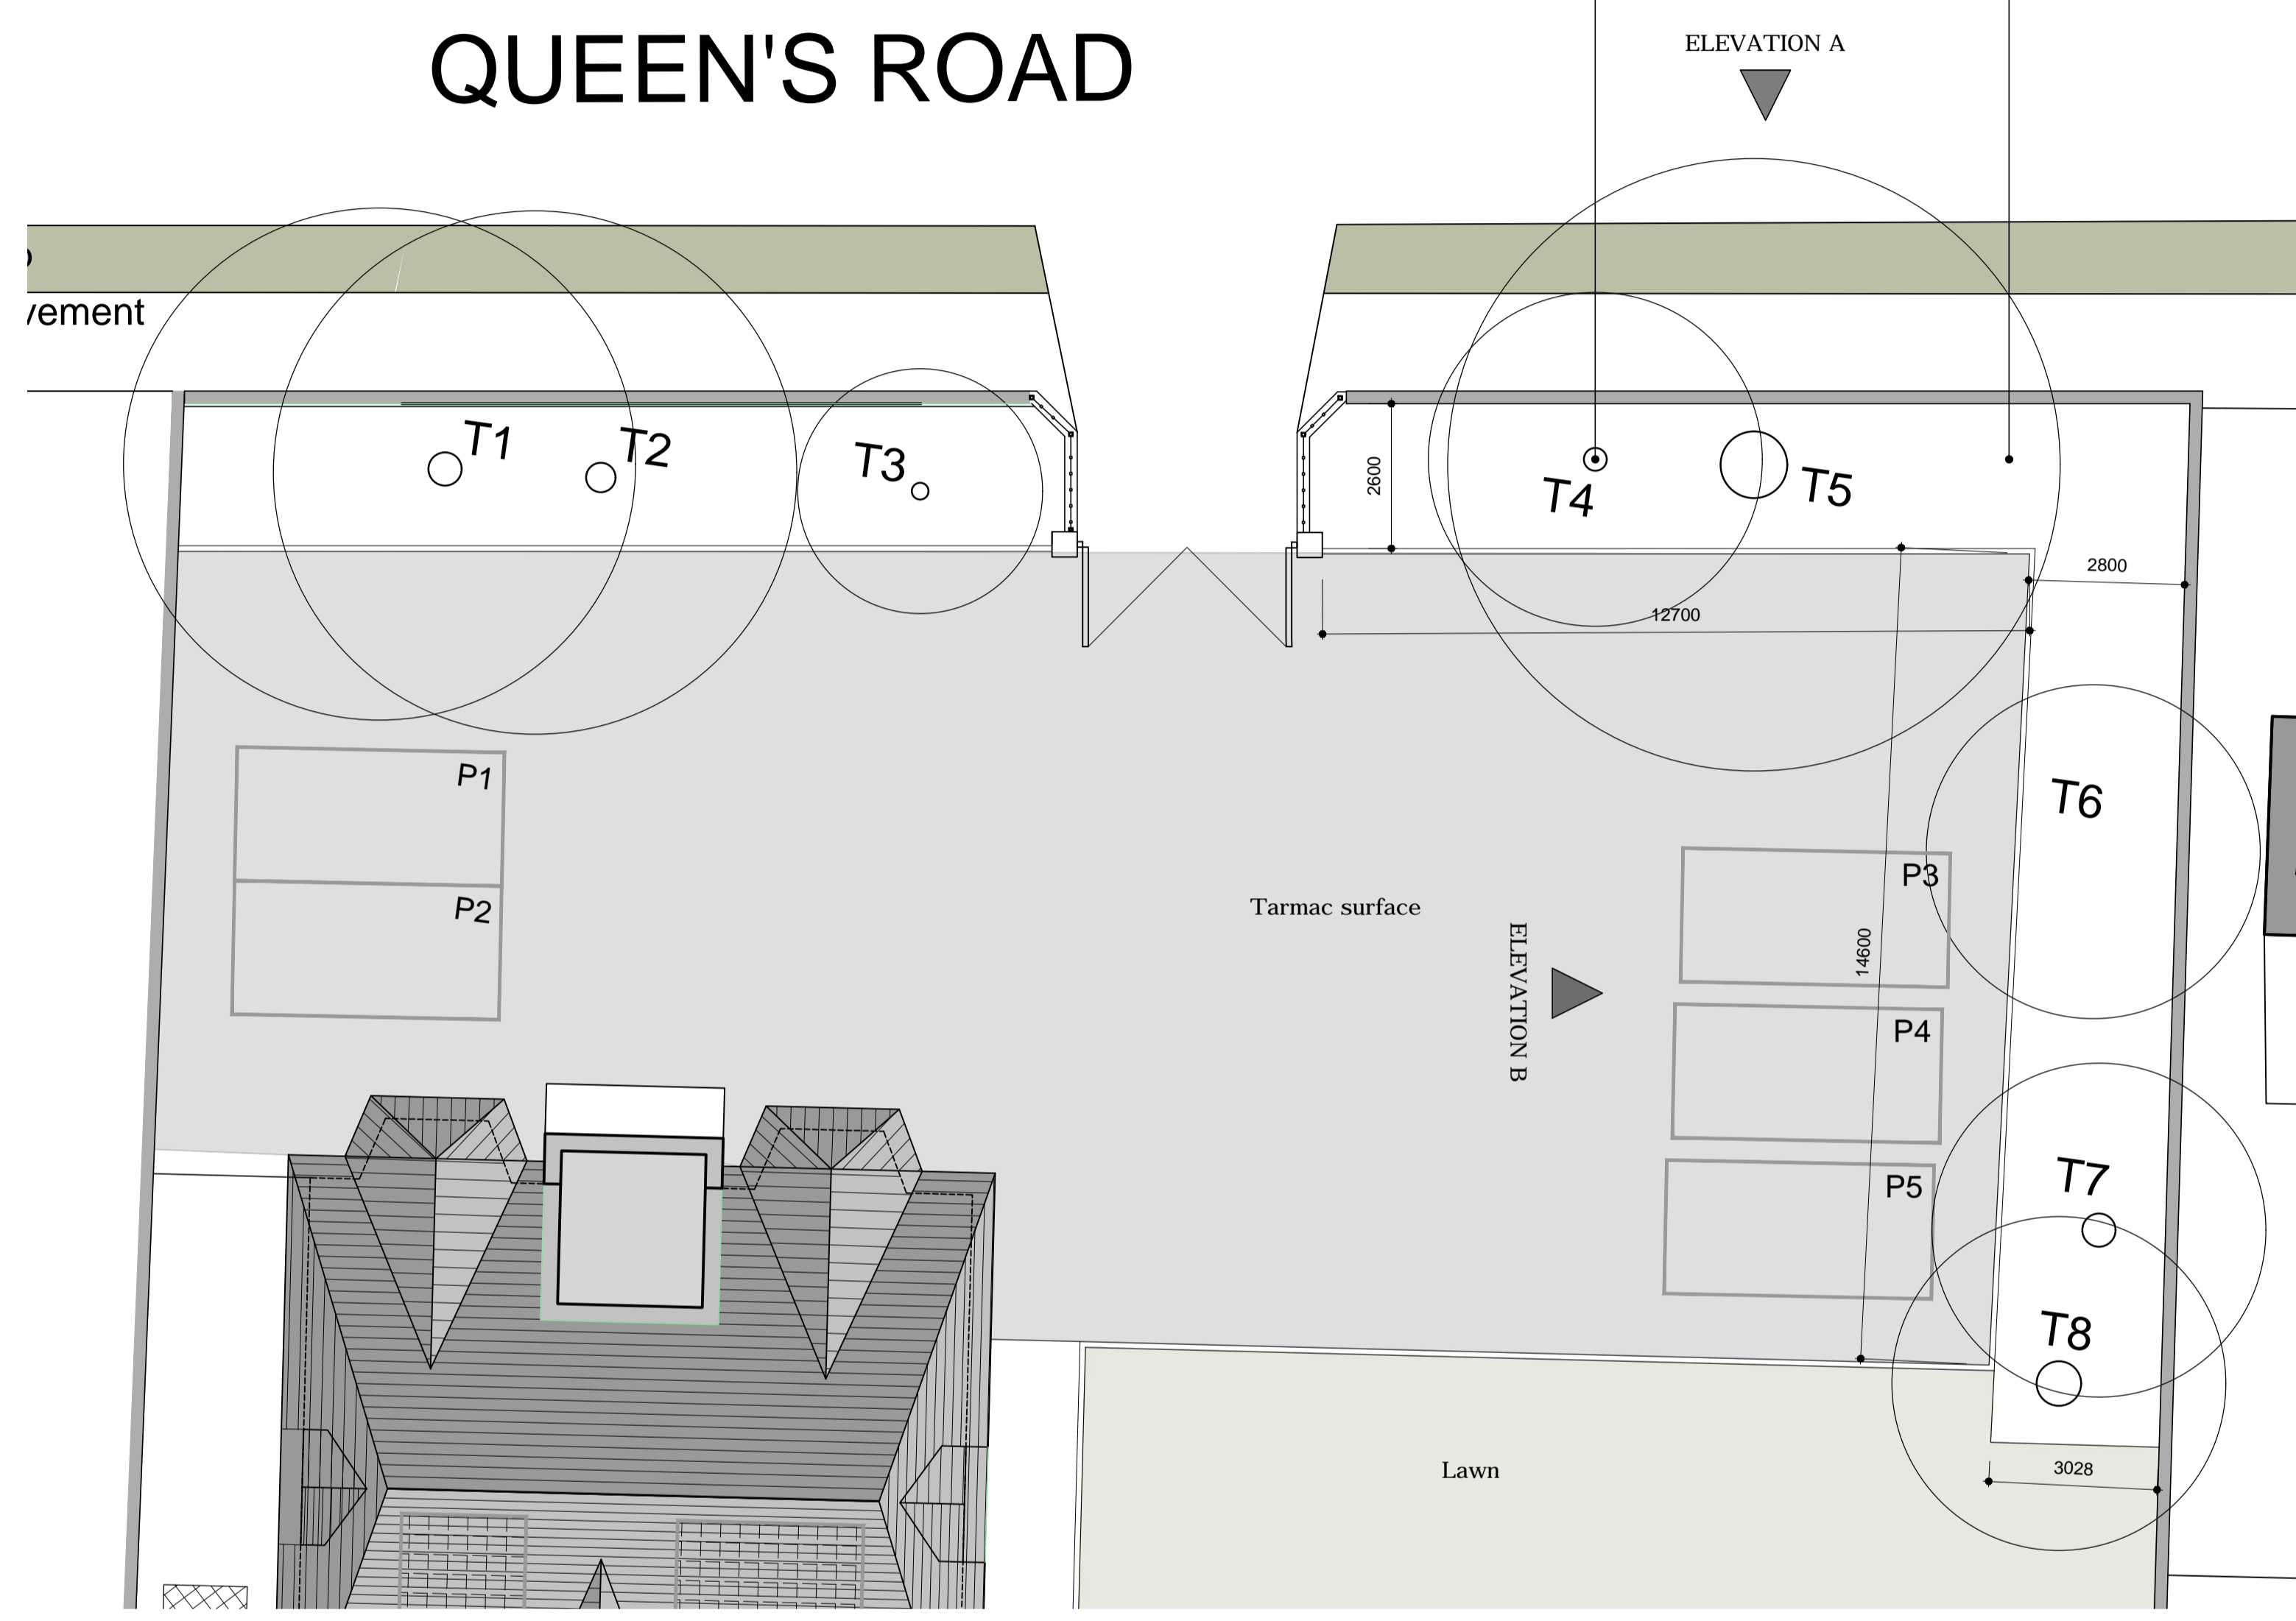

EXISTING SITE PLAN
1:100

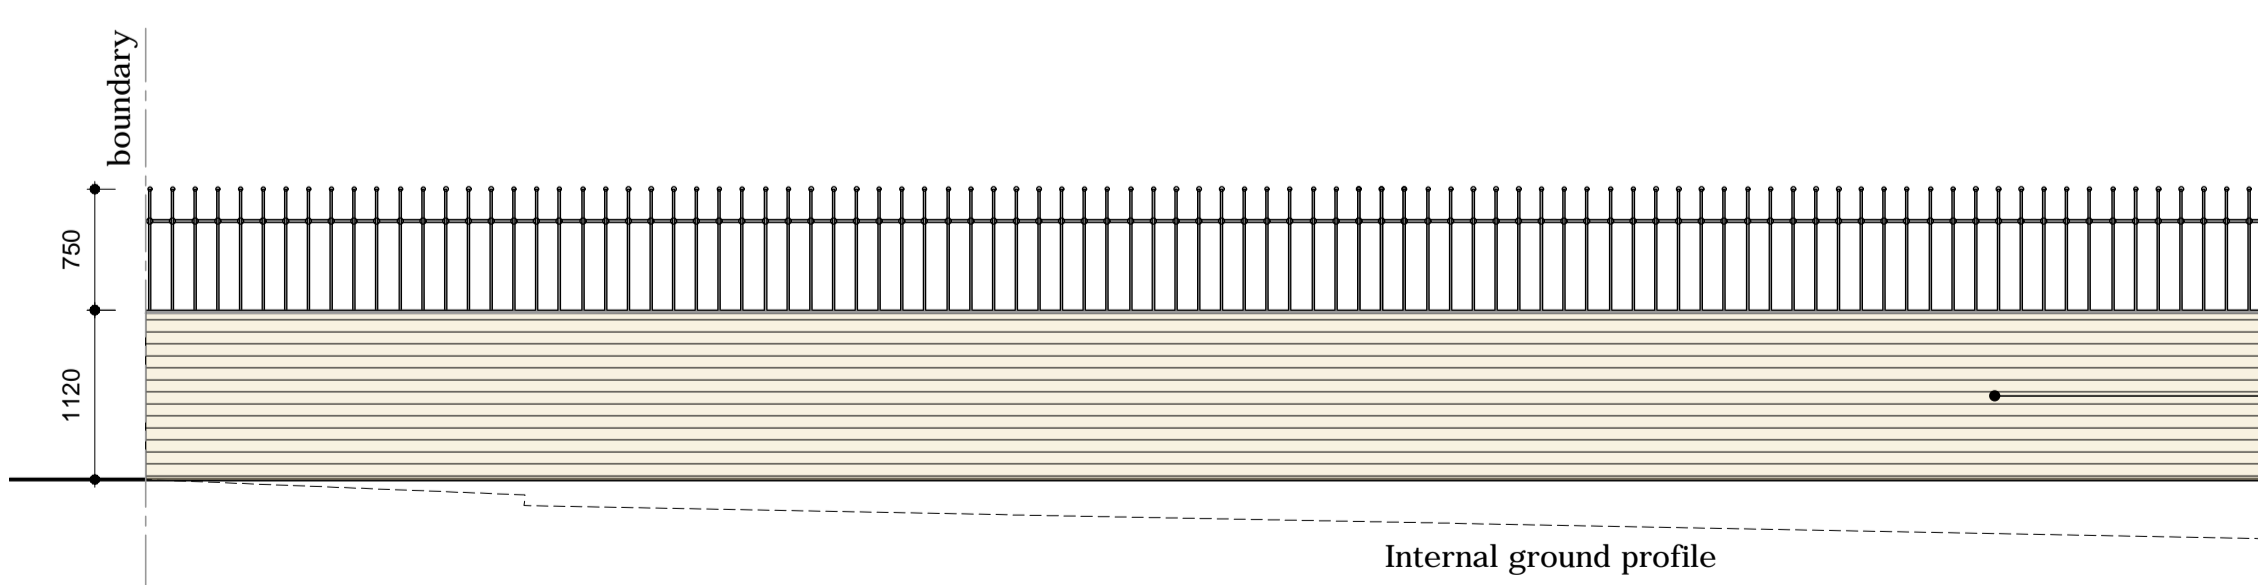

ELEVATION A
Typical boundary detail 1:50
(street elevation)

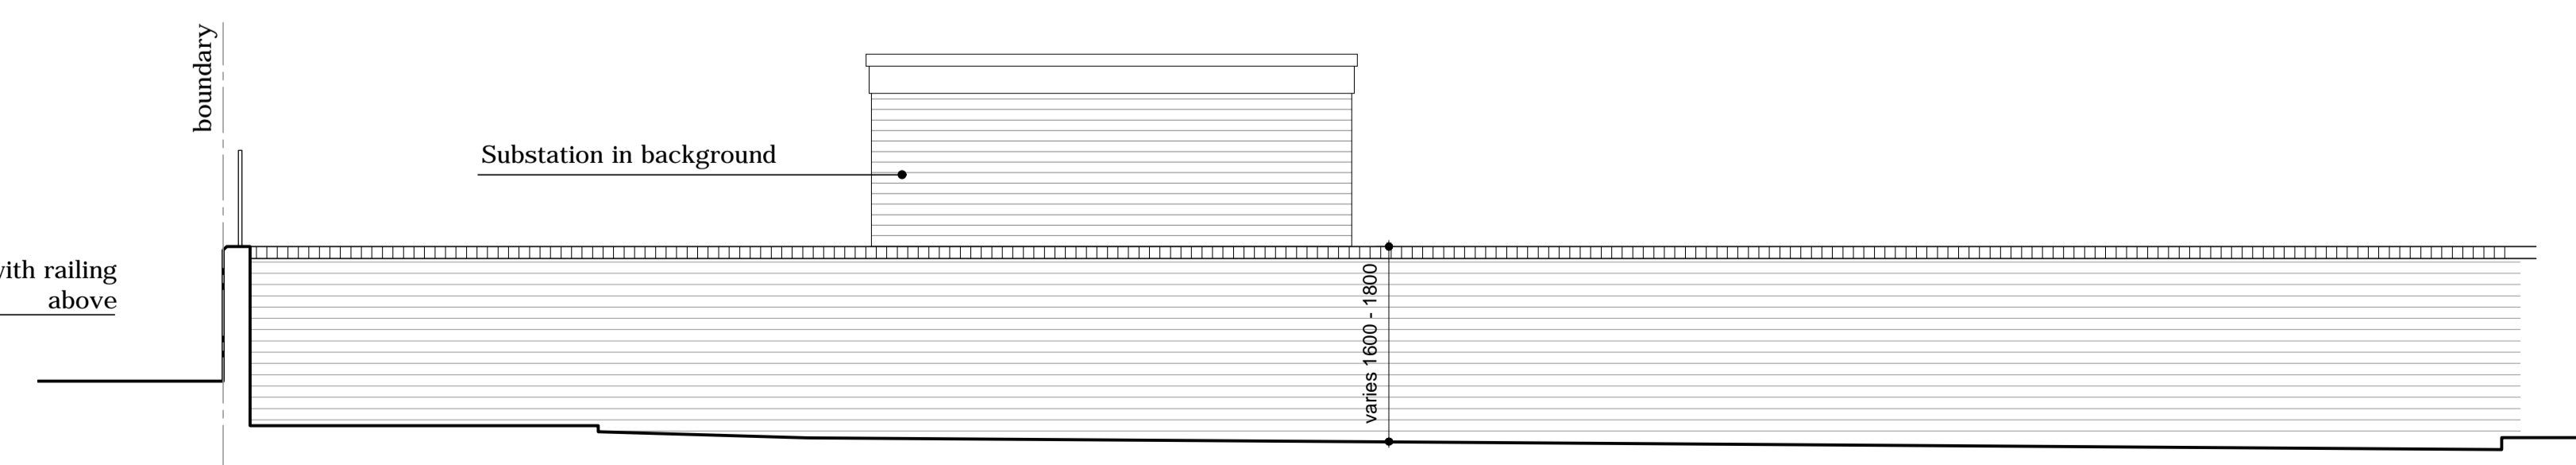

ELEVATION B
Typical boundary detail 1:50
(internal elevation)

LU092- P301

Revisions

revision	date	comments

Job Title
Erection of garage structure

Site Address
Queens Rd, Burnley, BB10 1xx

Drawing Title
Existing drawings

Scale
as shown @ A1

Date
20.07.23

Drawn
uf

A. 275a Upper Brook St
Manchester
M13 0HR
T. 07894401574
E. info@lumitekton.com