

Copyright in this drawing is the property of Sherwood Building Design Solutions. It must not be reproduced or amended or used for the execution of any works whether in conjunction with the proposed works for which it is prepared or otherwise without express consent. Do not scale from this drawing. Original sheet size A1.




Front Elevation - Existing

Side Elevation - Existing


Rear Elevation - Existing




Side Elevation - Existing

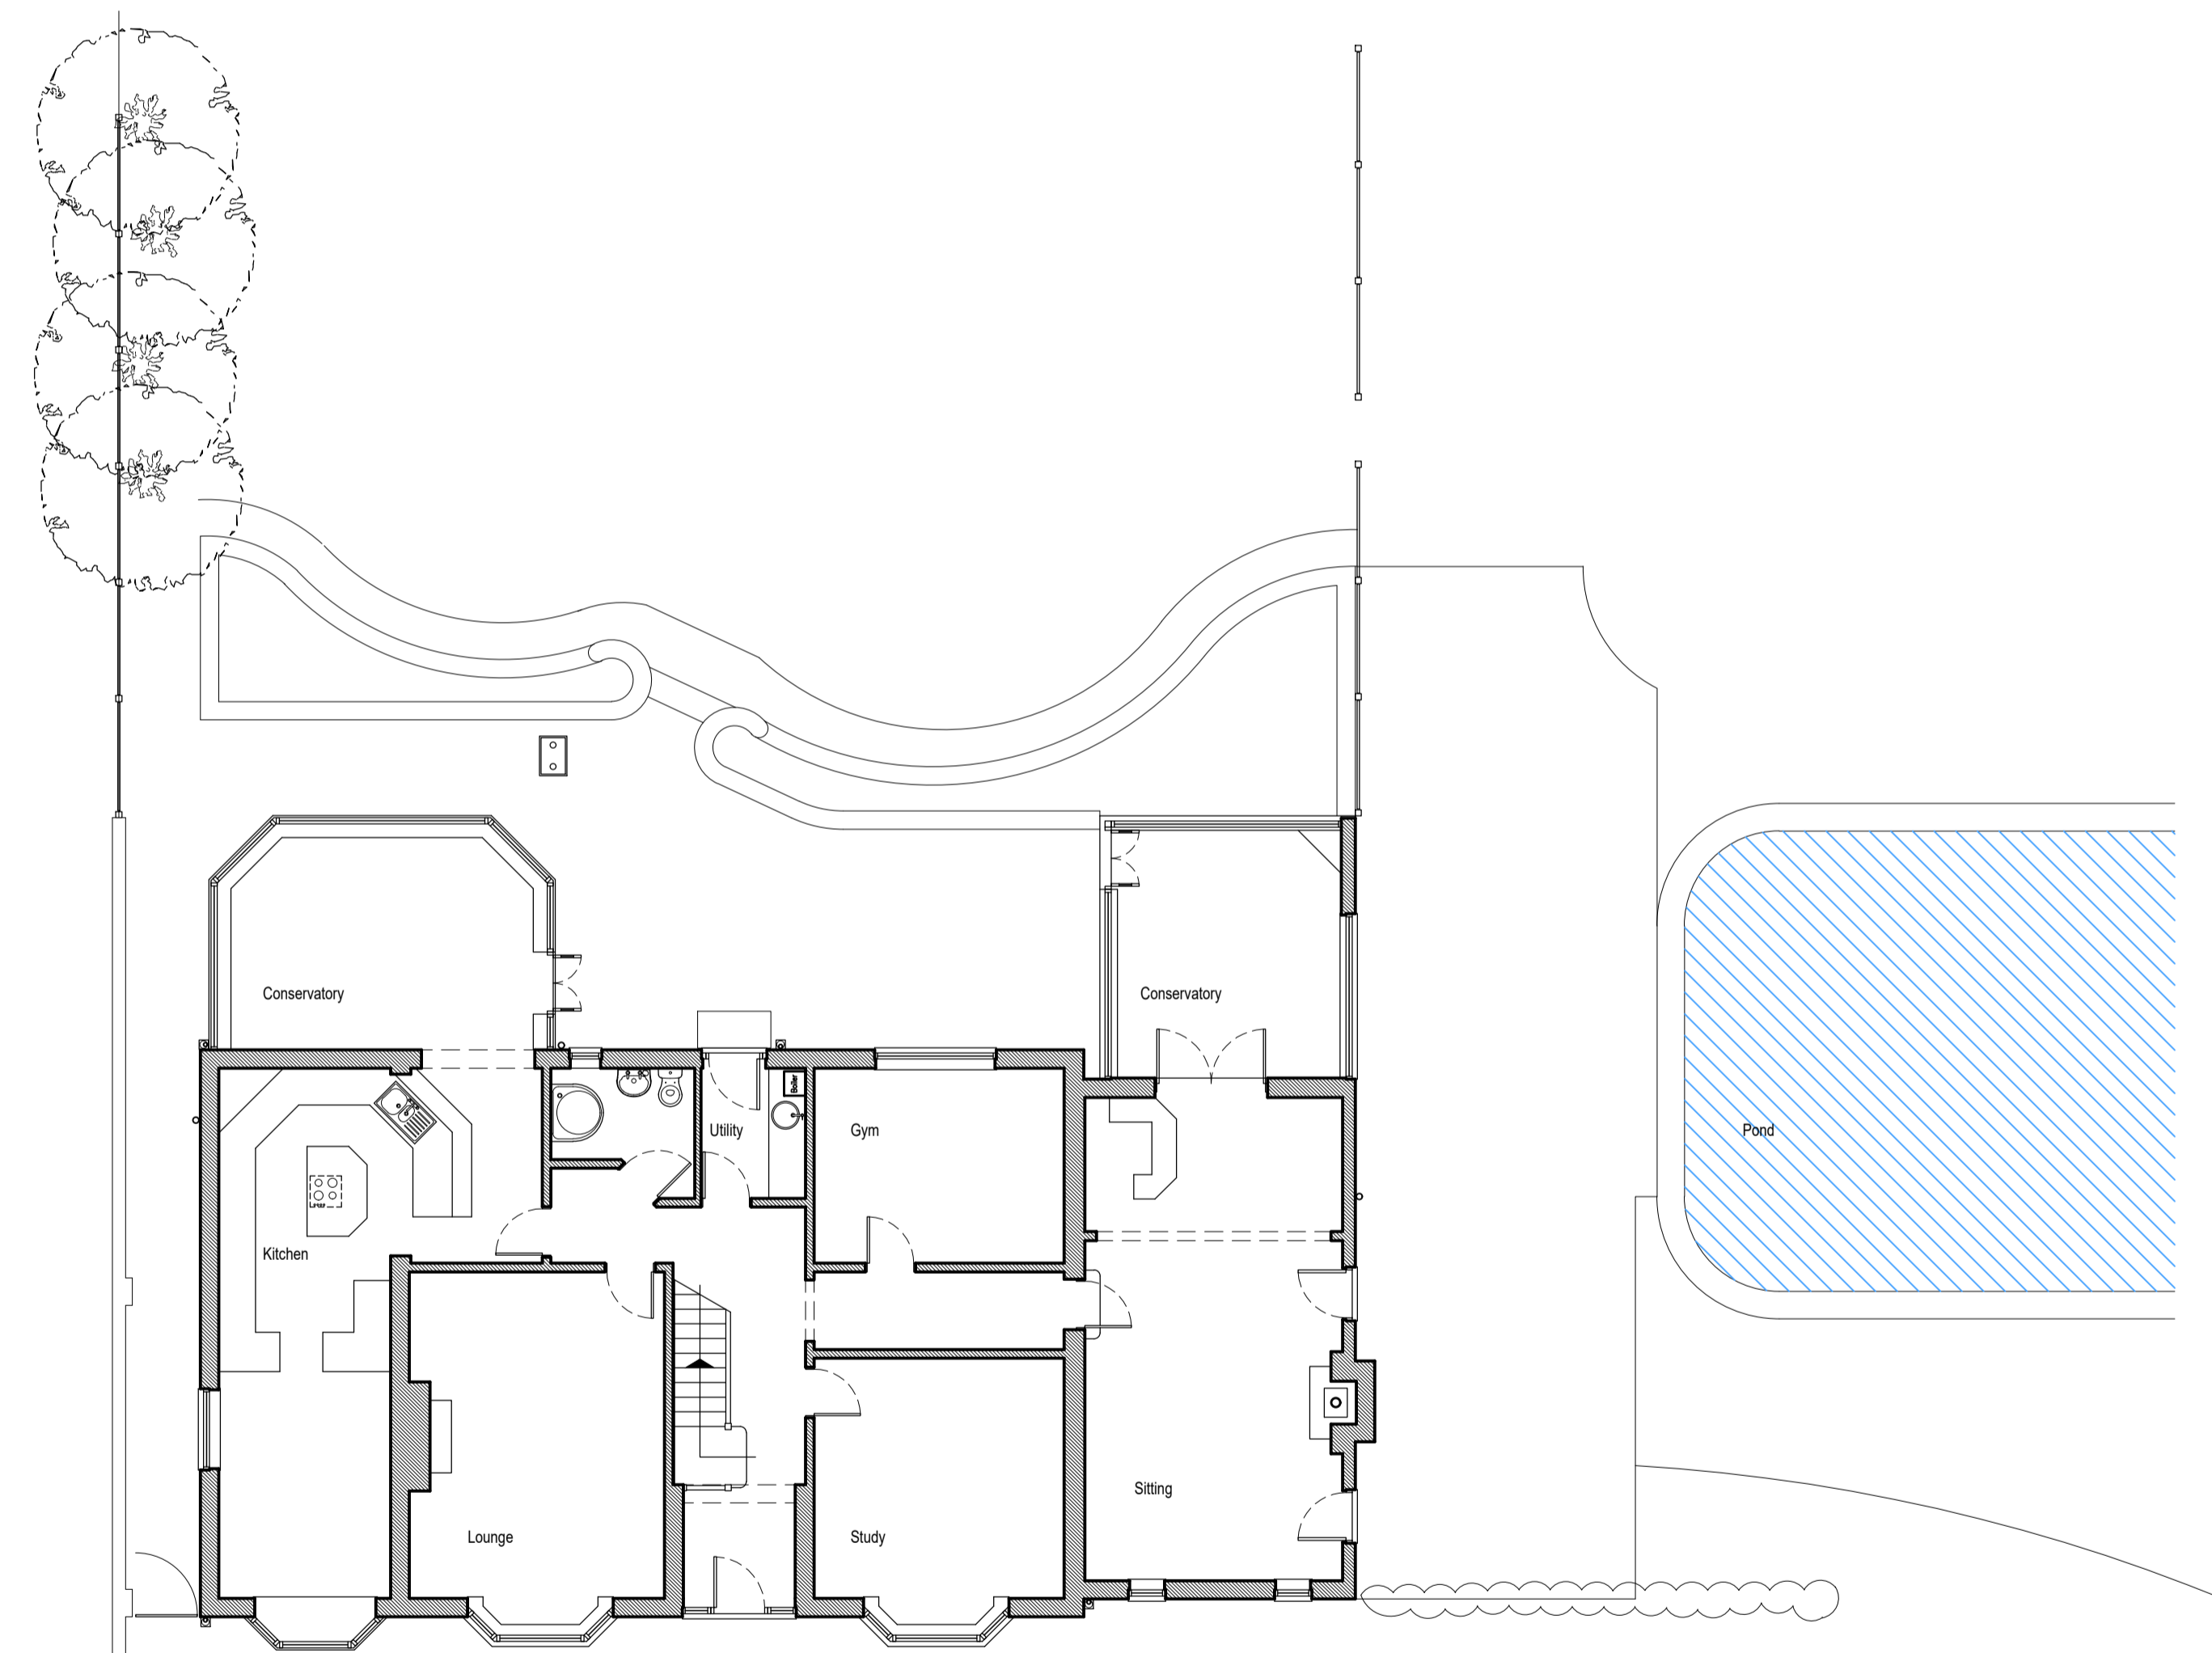

Ground Floor

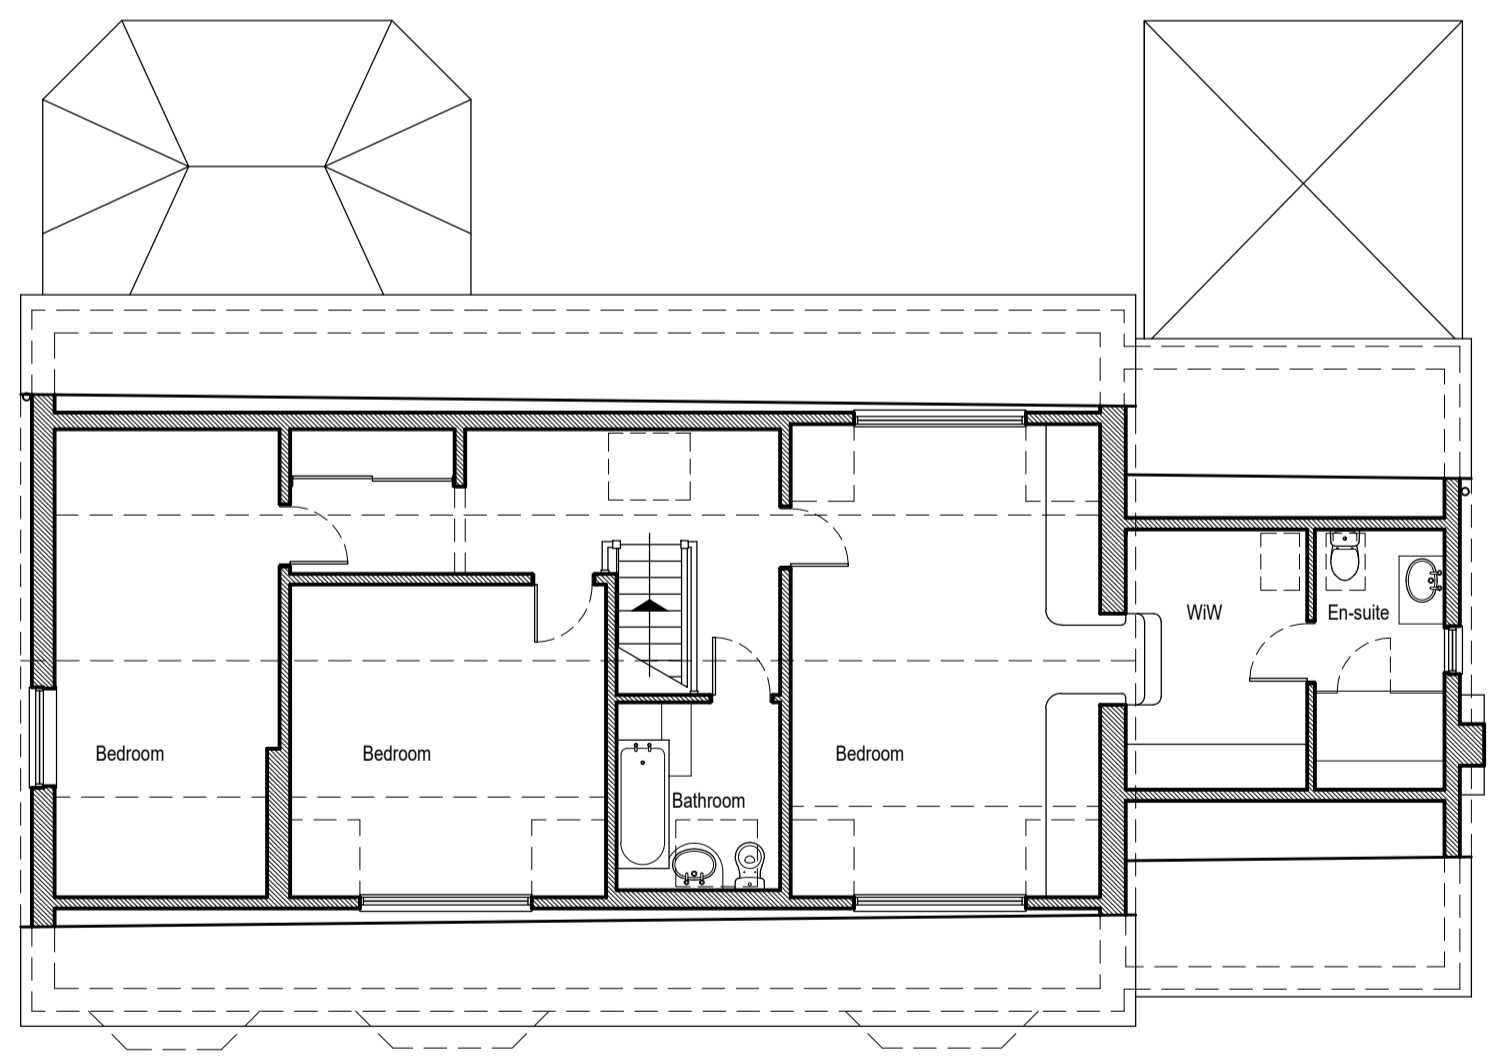

First Floor

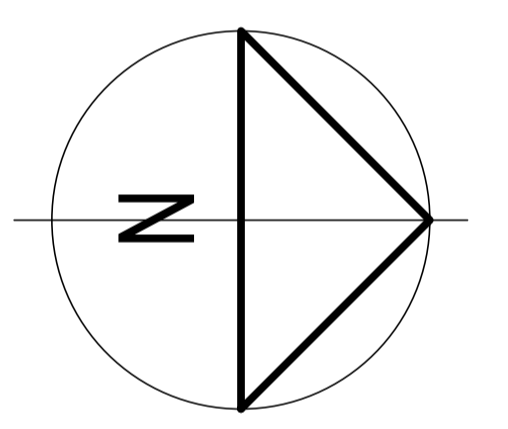

Sherwood
 Building Design Solutions

Rob Sherwood
 Domestic and Commercial Property Design Consultant With Over 30 Years Experience

4 Long Lane, Heath Charnock, Chorley, PR6 9EN
 E-mail: rob_sherwood@sky.com
 www.sherwoodbuildingdesignsolutions.co.uk

T: 01257 481487
M: 07854 847361

Status: **Planning & Building Regulations**

Client: **Mr & Mrs P Robinson**

Project: **Ardlea House, Flag Lane, Bretherton, PR26 9AD**

Title: **Existing Floor Plans and Elevations**

Scale: 1/100 @ A1 Date: August 2023 Drawn: Rob Sherwood

Drawing Number: **2023-51-01** Revision:

