






proposed front elevation

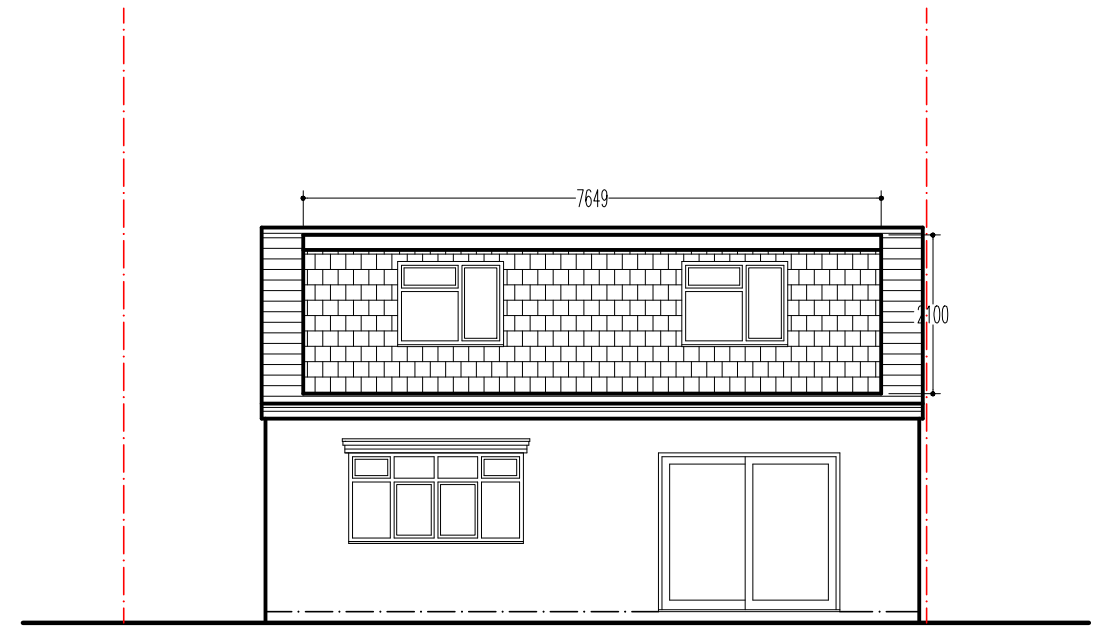

proposed rear elevation

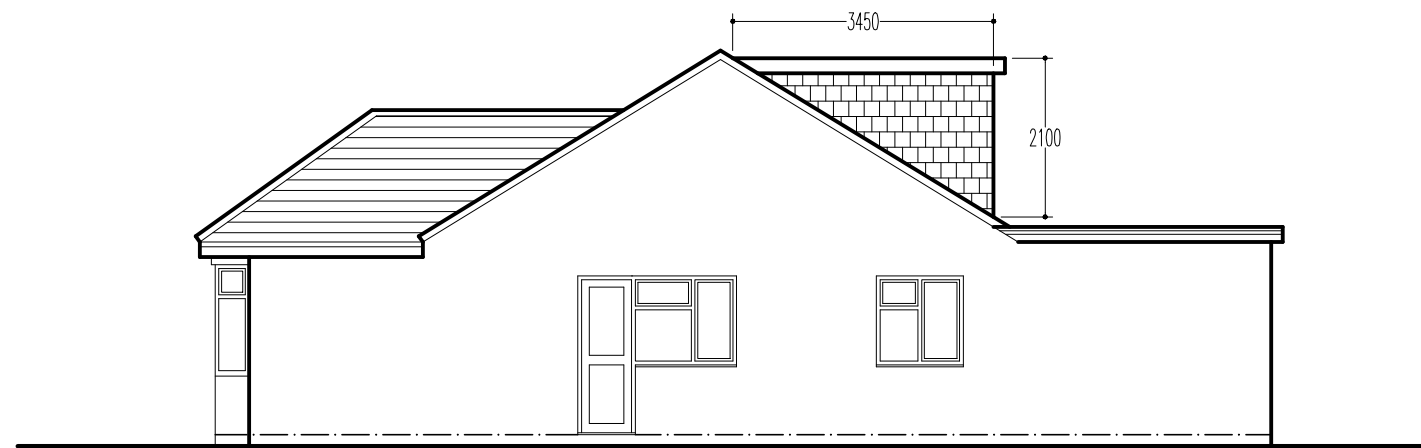

proposed side elevation

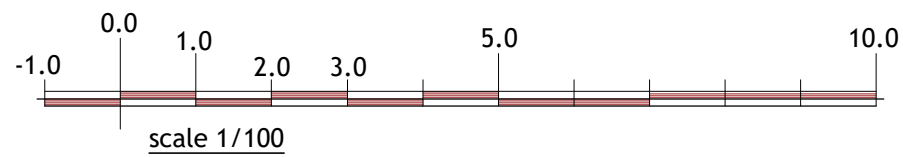

plan & build



PH: 07816611144

email: shamshadali@hotmail.co.uk

ADDRESS: 13 MIXES HILL ROAD, LUTON, LU2 7TX

TITLE: PROPOSED ELEVATIONS

PROJECT: LOFT CONVERSION WITH REAR DORMER WINDOW

DATE	06/10/2023	DWG NO.	03/04
------	------------	---------	-------

DRAWN BY		SCALE	1:100
----------	--	-------	-------