


PROPOSED SOUTH-WEST ELEVATION

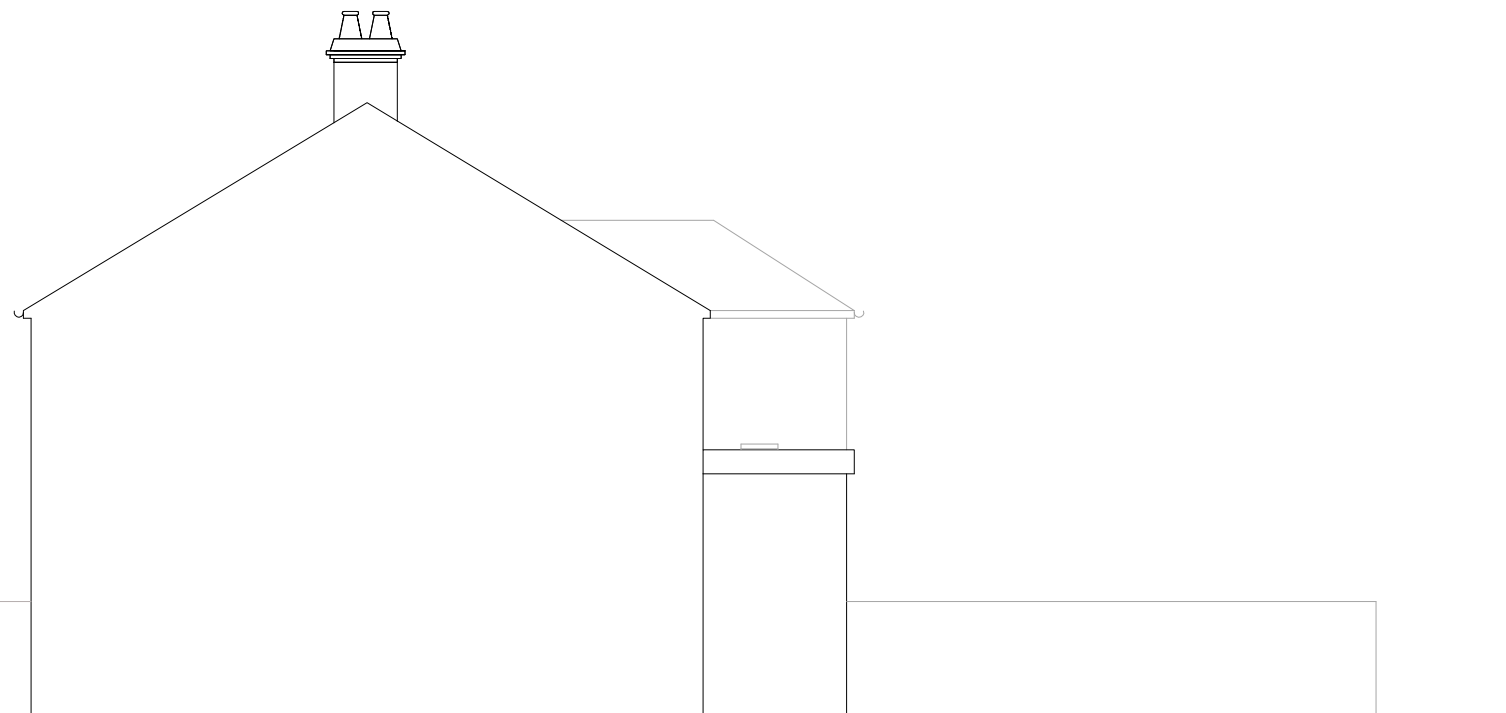

PROPOSED NORTH-EAST ELEVATION


REVISION A

NOTES:
DIMENSIONS ARE IN MILLIMETERS
ALL DIMENSIONS TO BE CHECKED ON SITE
DIMENSIONS ARE NOT TO BE SCALED DIRECTLY FROM DRAWING
DRAWINGS ARE NOT FOR CONSTRUCTION
DRAWINGS ARE FOR PLANNING PURPOSE ONLY

ADDRESS: 25 PORKHERRY AVENUE, WELLING, DA16 2DS

DATE: 08.10.2023

DRAWING TITLE: PROPOSED SIDE ELEVATIONS

 

1:100 @A3