


NOTE:
All measurements to be checked on site.
This drawing is prepared for planning purposes only.



04/201 - EXISTING FRONT ELEVATION
1: 100

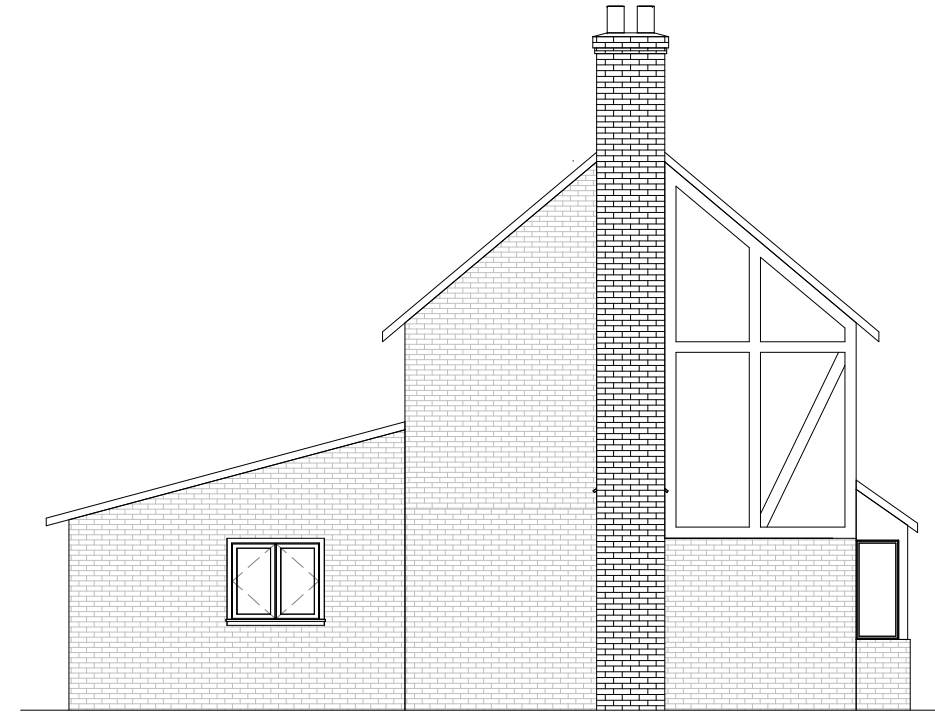

04/202 - EXISTING LEFT ELEVATION
1: 100



04/203 - EXISTING REAR ELEVATION
1: 100



04/204 - EXISTING RIGHT ELEVATION
1: 100



VISUAL SCALE 1:100 @ A3

PROJECT NO.
716
PROJECT ADDRESS:
6 CLEEVE PARK GARDENS SIDCUP DA14 4JL
SHEET NO: REV:
716/ 04

SCALE:

DRAWING TITLE:
EXISTING ELEVATIONS
DATE:
AUGUST 2023