




NOTE:  
All measurements to be checked on site.  
This drawing is prepared for planning purposes only.

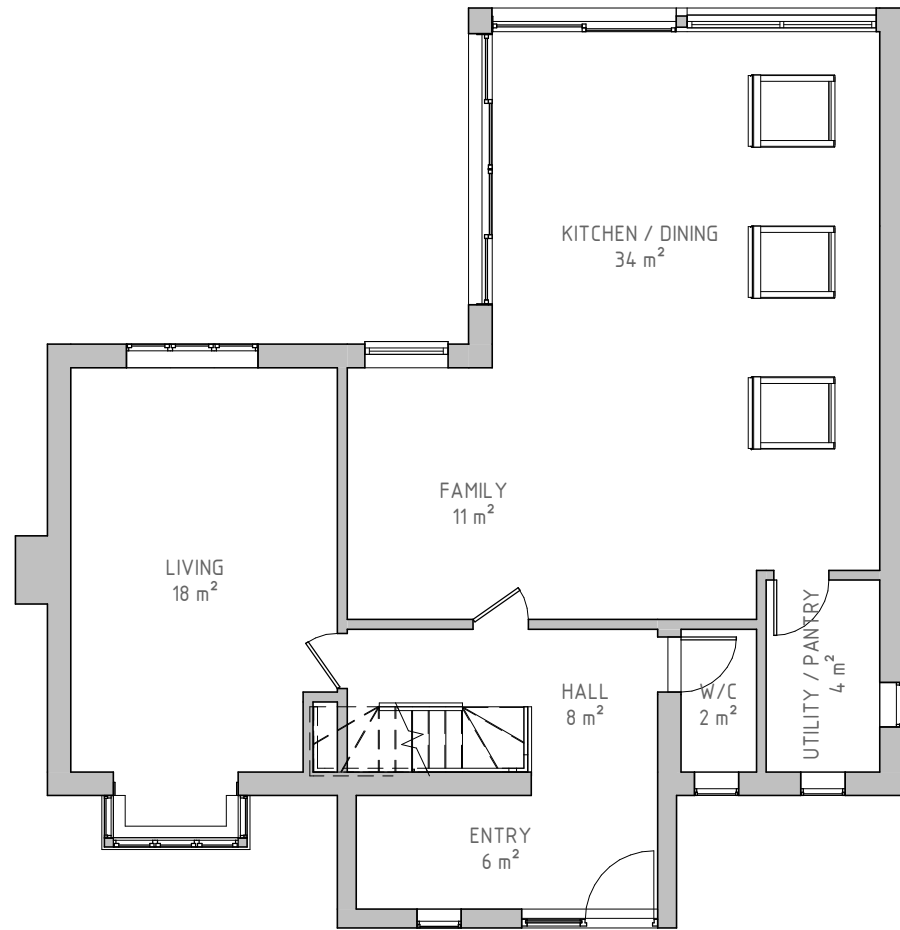

05/301 - PROPOSED GROUND FLOOR PLAN  
1: 100

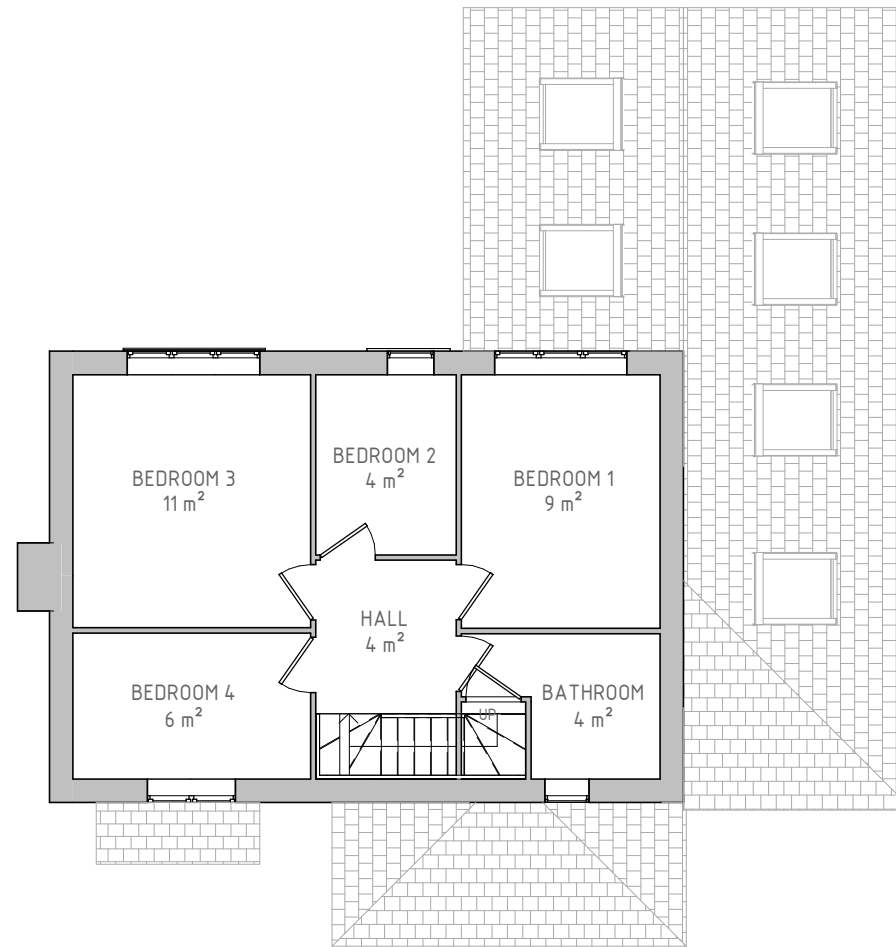

05/302 - PROPOSED FIRST FLOOR PLAN  
1: 100

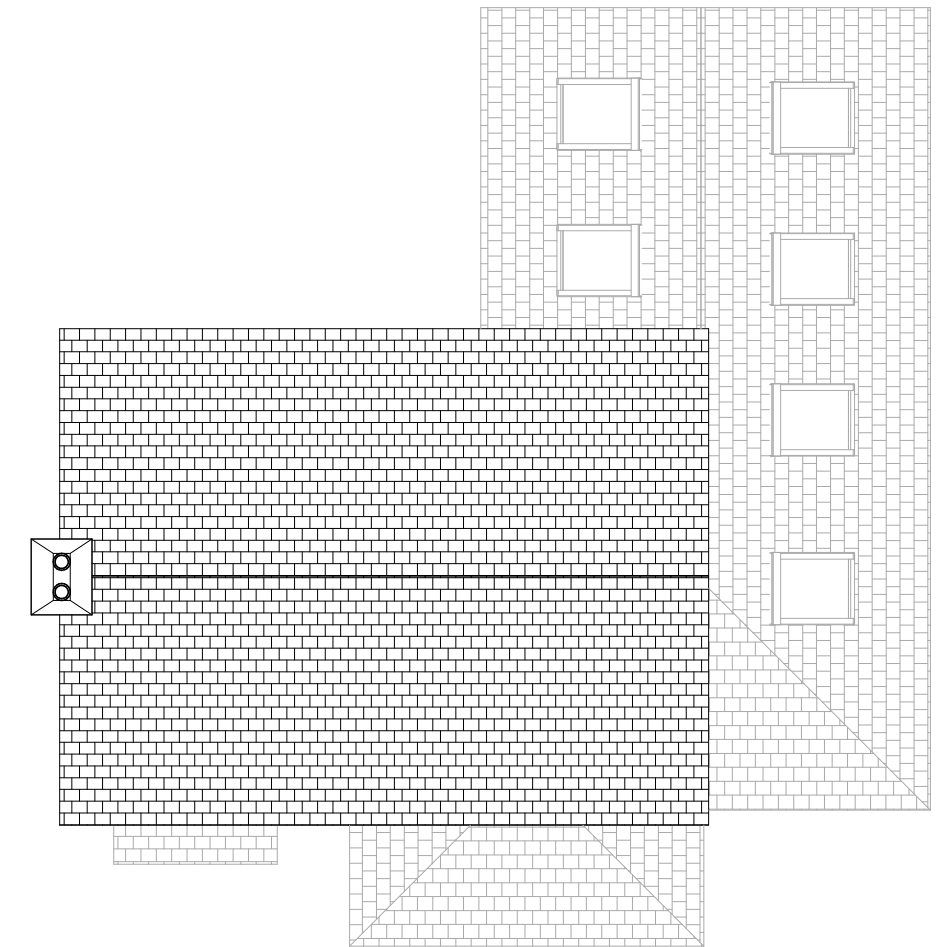

05/303 - PROPOSED ROOF PLAN  
1: 100



VISUAL SCALE 1:100 @ A3

PROJECT NO.  
716  
PROJECT ADDRESS:  
6 CLEEVE PARK GARDENS SIDCUP DA14 4JL  
SHEET NO: REV:  
716/ 05

SCALE:

DRAWING TITLE:  
PROPOSED FLOOR PLANS  
DATE:  
AUGUST 2023