




NOTE:
 All measurements to be checked on site.
 This drawing is prepared for planning purposes only.

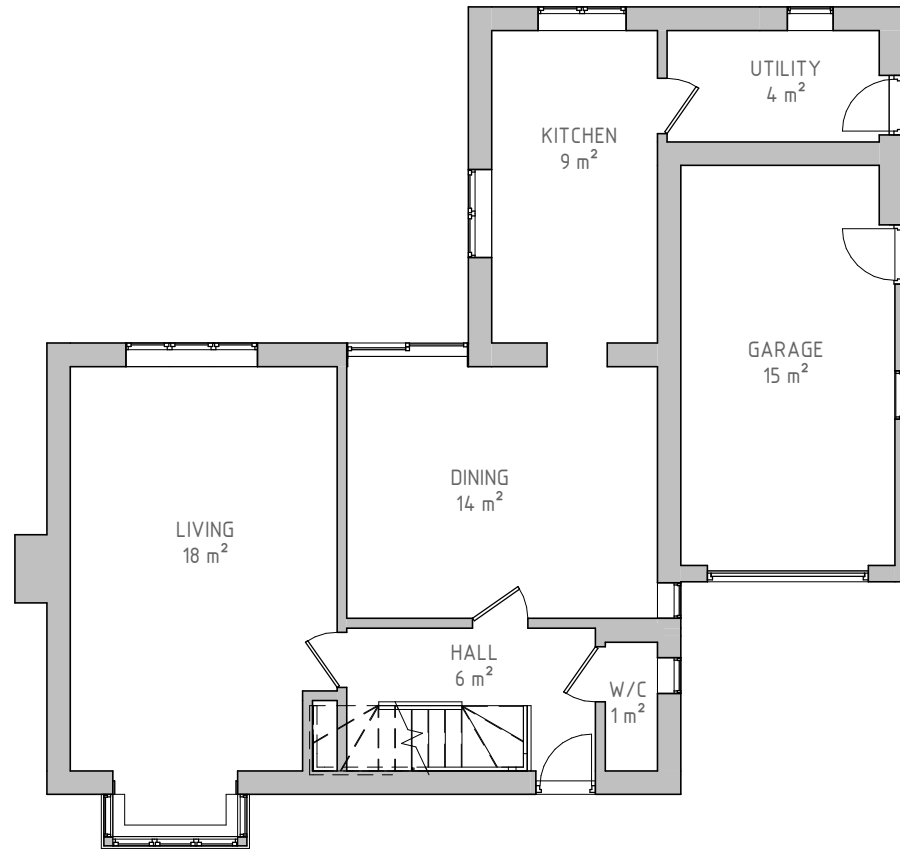

03/101 - EXISTING GROUND FLOOR PLAN
 1: 100

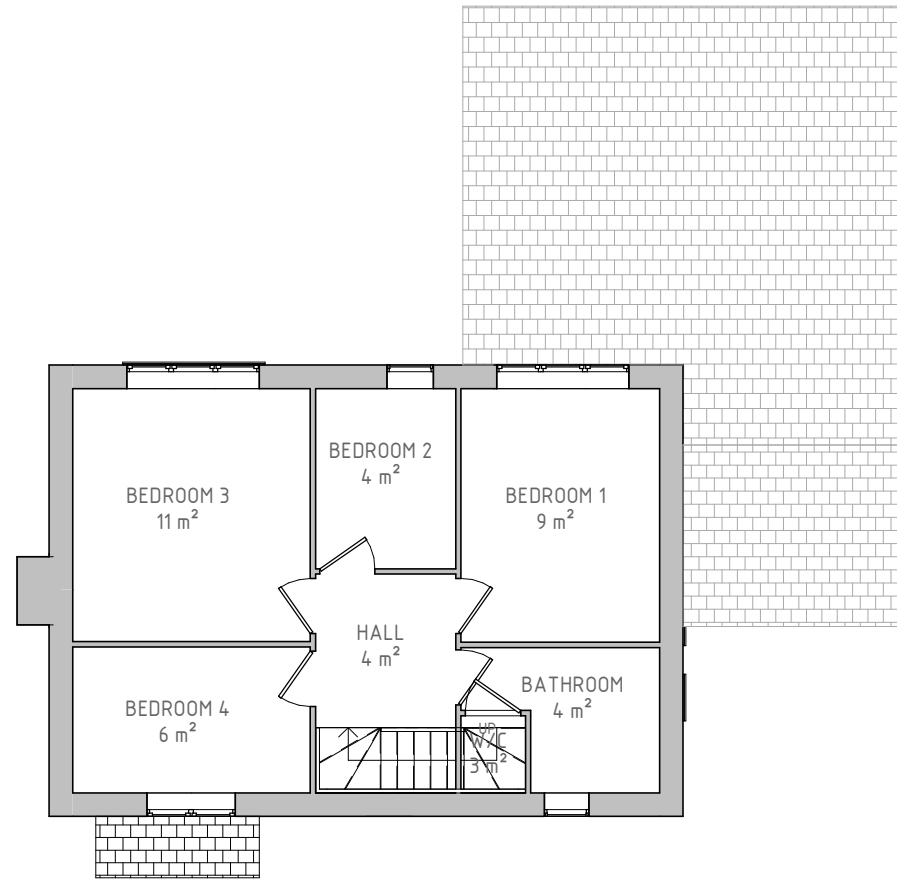

03/102 - EXISTING FIRST FLOOR PLAN
 1: 100

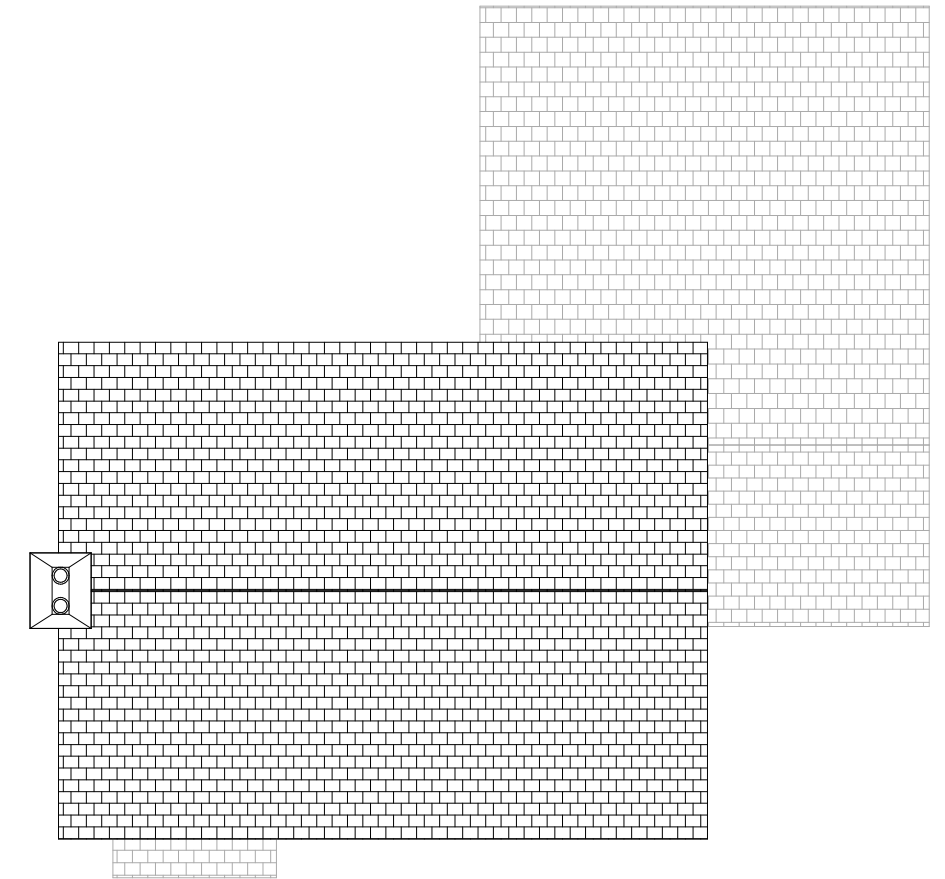

03/103 - EXISTING ROOF PLAN
 1: 100



VISUAL SCALE 1:100 @ A3

PROJECT NO.
 716
 PROJECT ADDRESS:
 6 CLEEVE PARK GARDENS SIDCUP DA14 4JL
 SHEET NO: REV:
 716/ 03

SCALE:

DRAWING TITLE:
 EXISTING FLOOR PLANS
 DATE:
 AUGUST 2023