

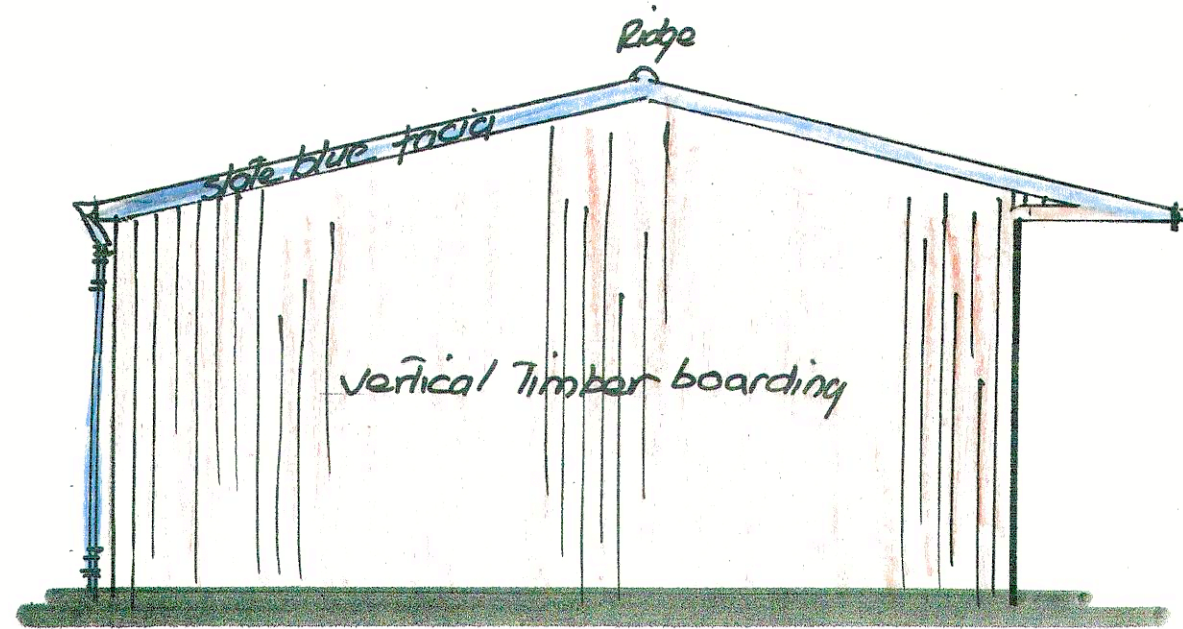
 



FRONT ELEVATION (sc. 1:50)

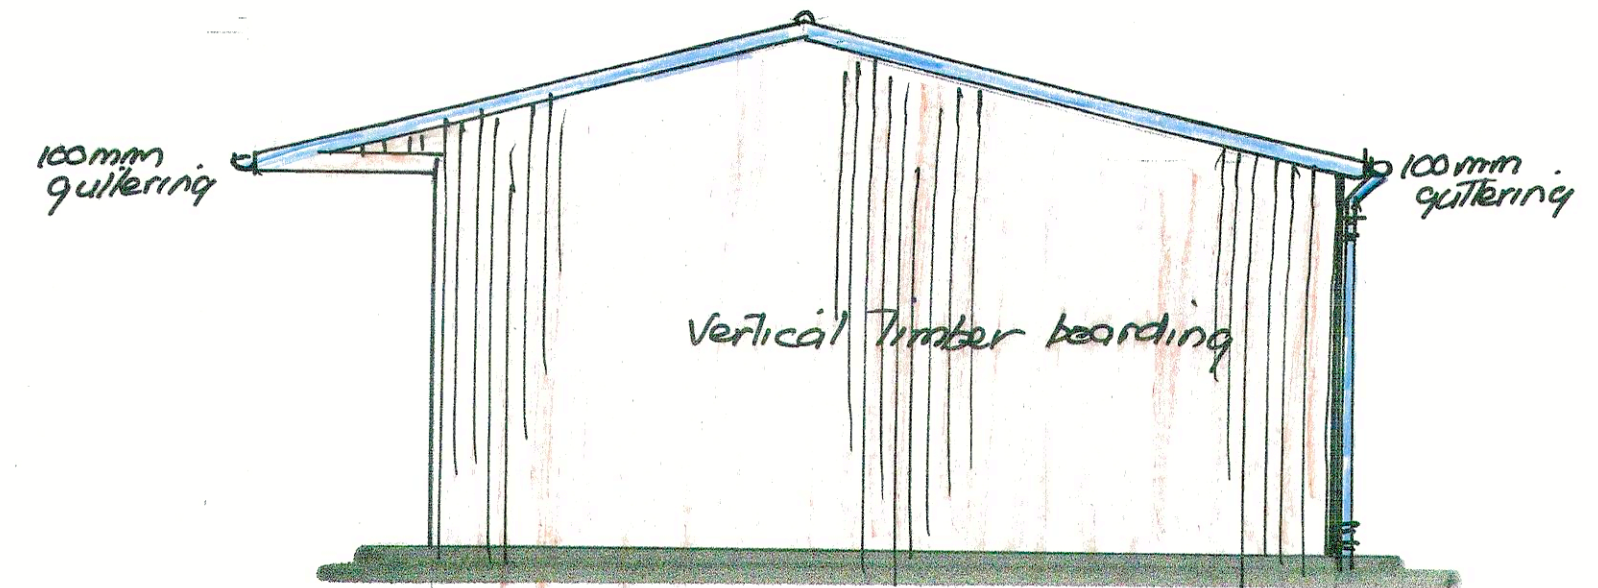



WEST ELEVATION (sc. 1:50)

 


EAST ELEVATION (sc. 1:50)

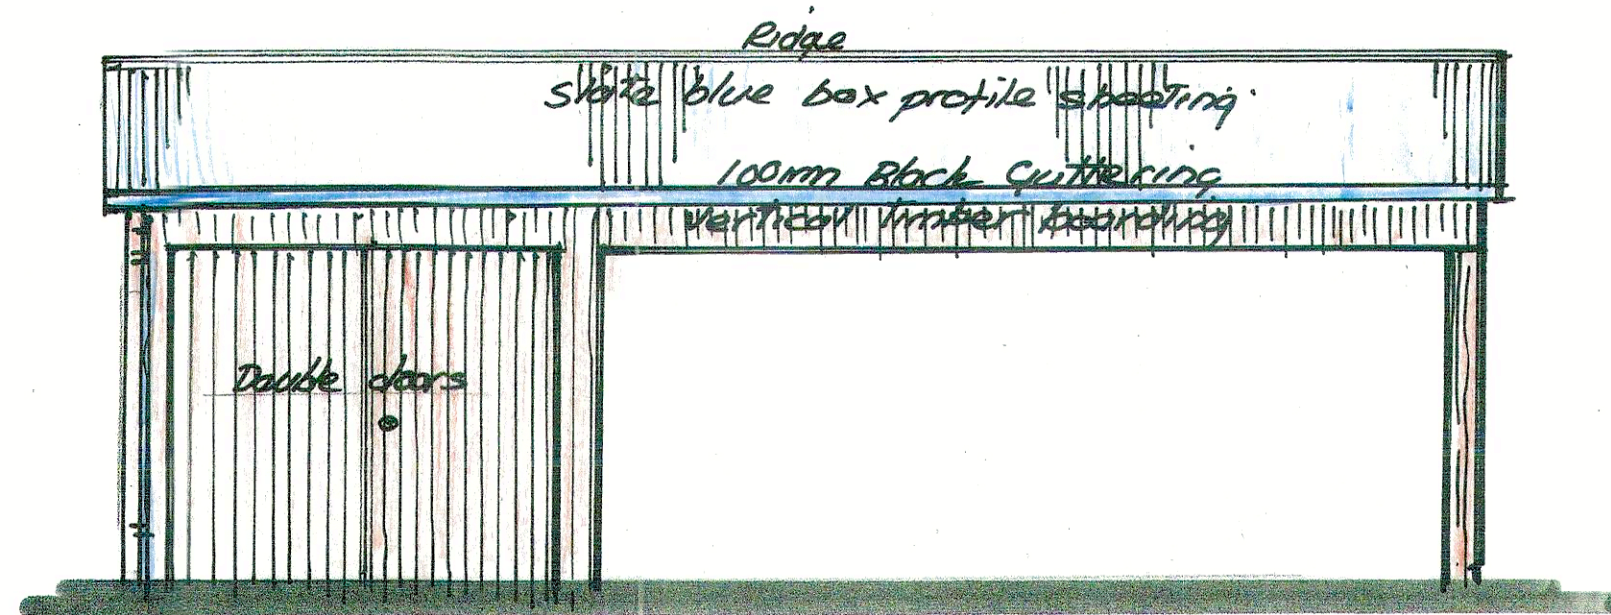

REAR ELEVATION (sc. 1:50)

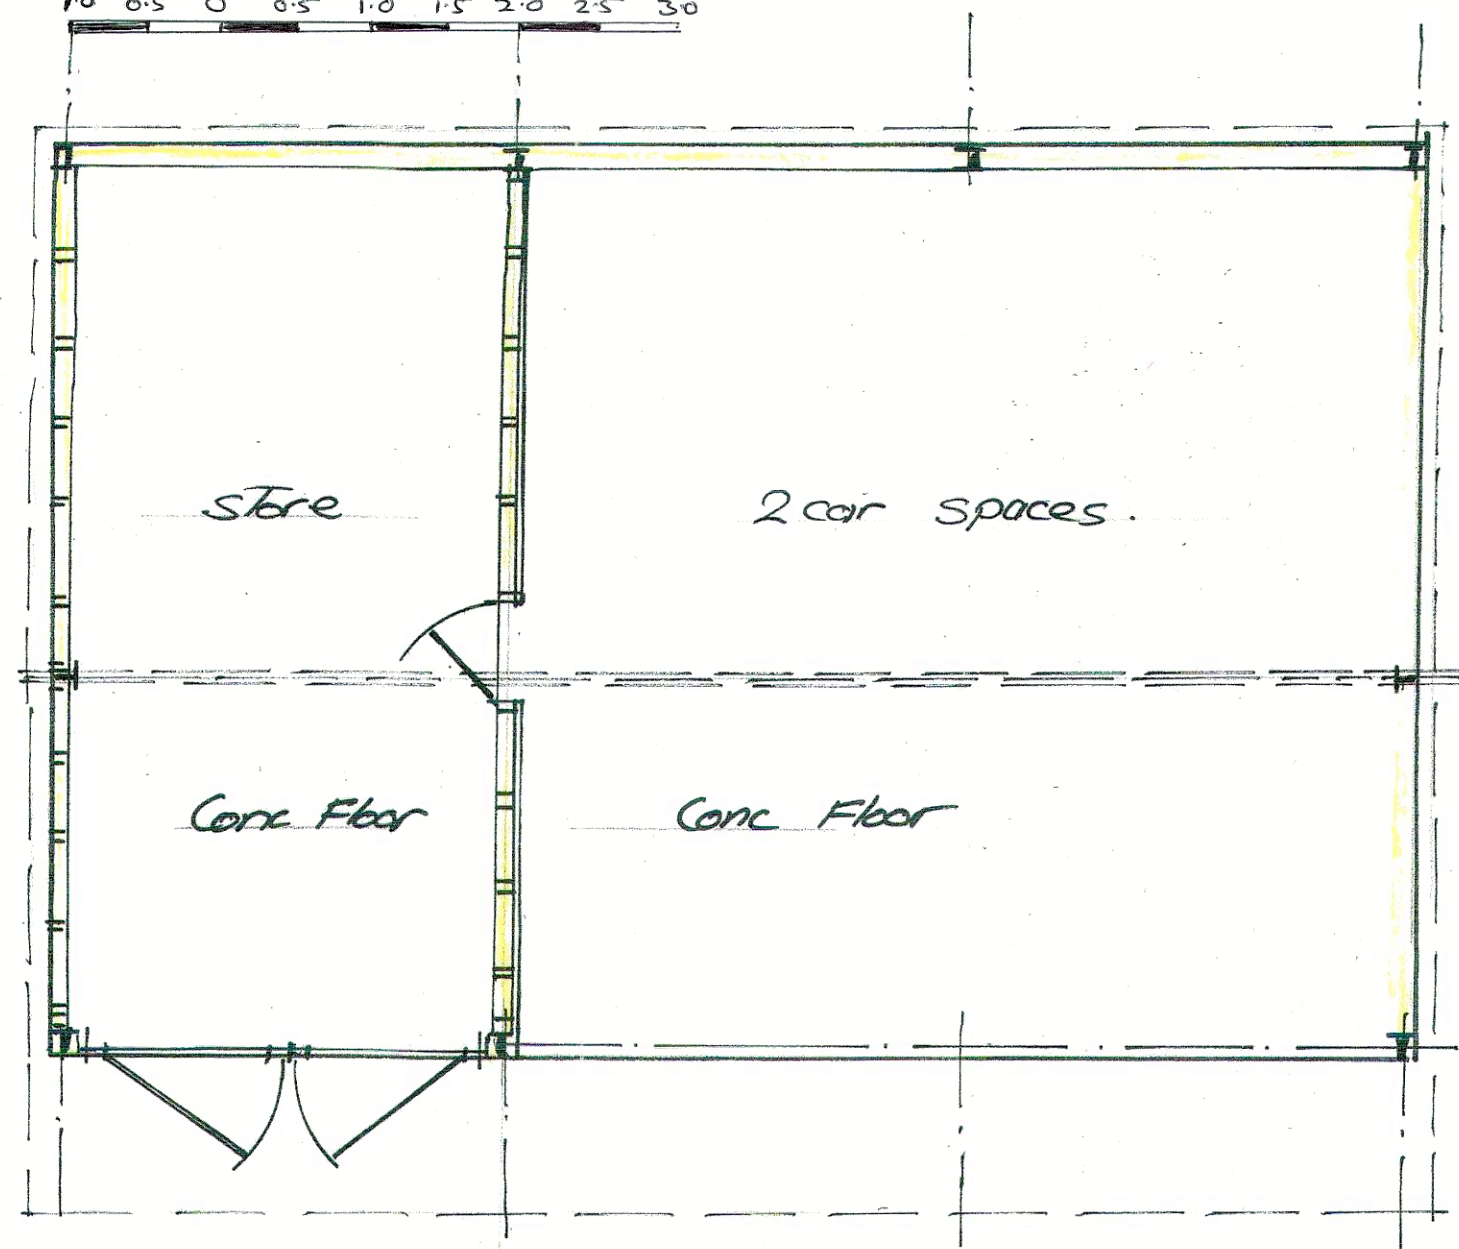 

FLOOR PLAN (sc. 1:50)

 

NOTES

all new parts coloured with
acisling in neutral tint.

PROPOSED GARAGE
for

Mr & Mrs E.J. Rowlands
Mondrem Farm,
Houndslough Lane,
Nortey, Frodsham
WA6 6NA.

Scale 1:50

Date May 23.

Stuart Robertson
Preston Park.
Achlardor
Perthshire
PH3 1NP.

TEL No 0784 245608