
 


# Construction of Agricultural Building - Site Plan

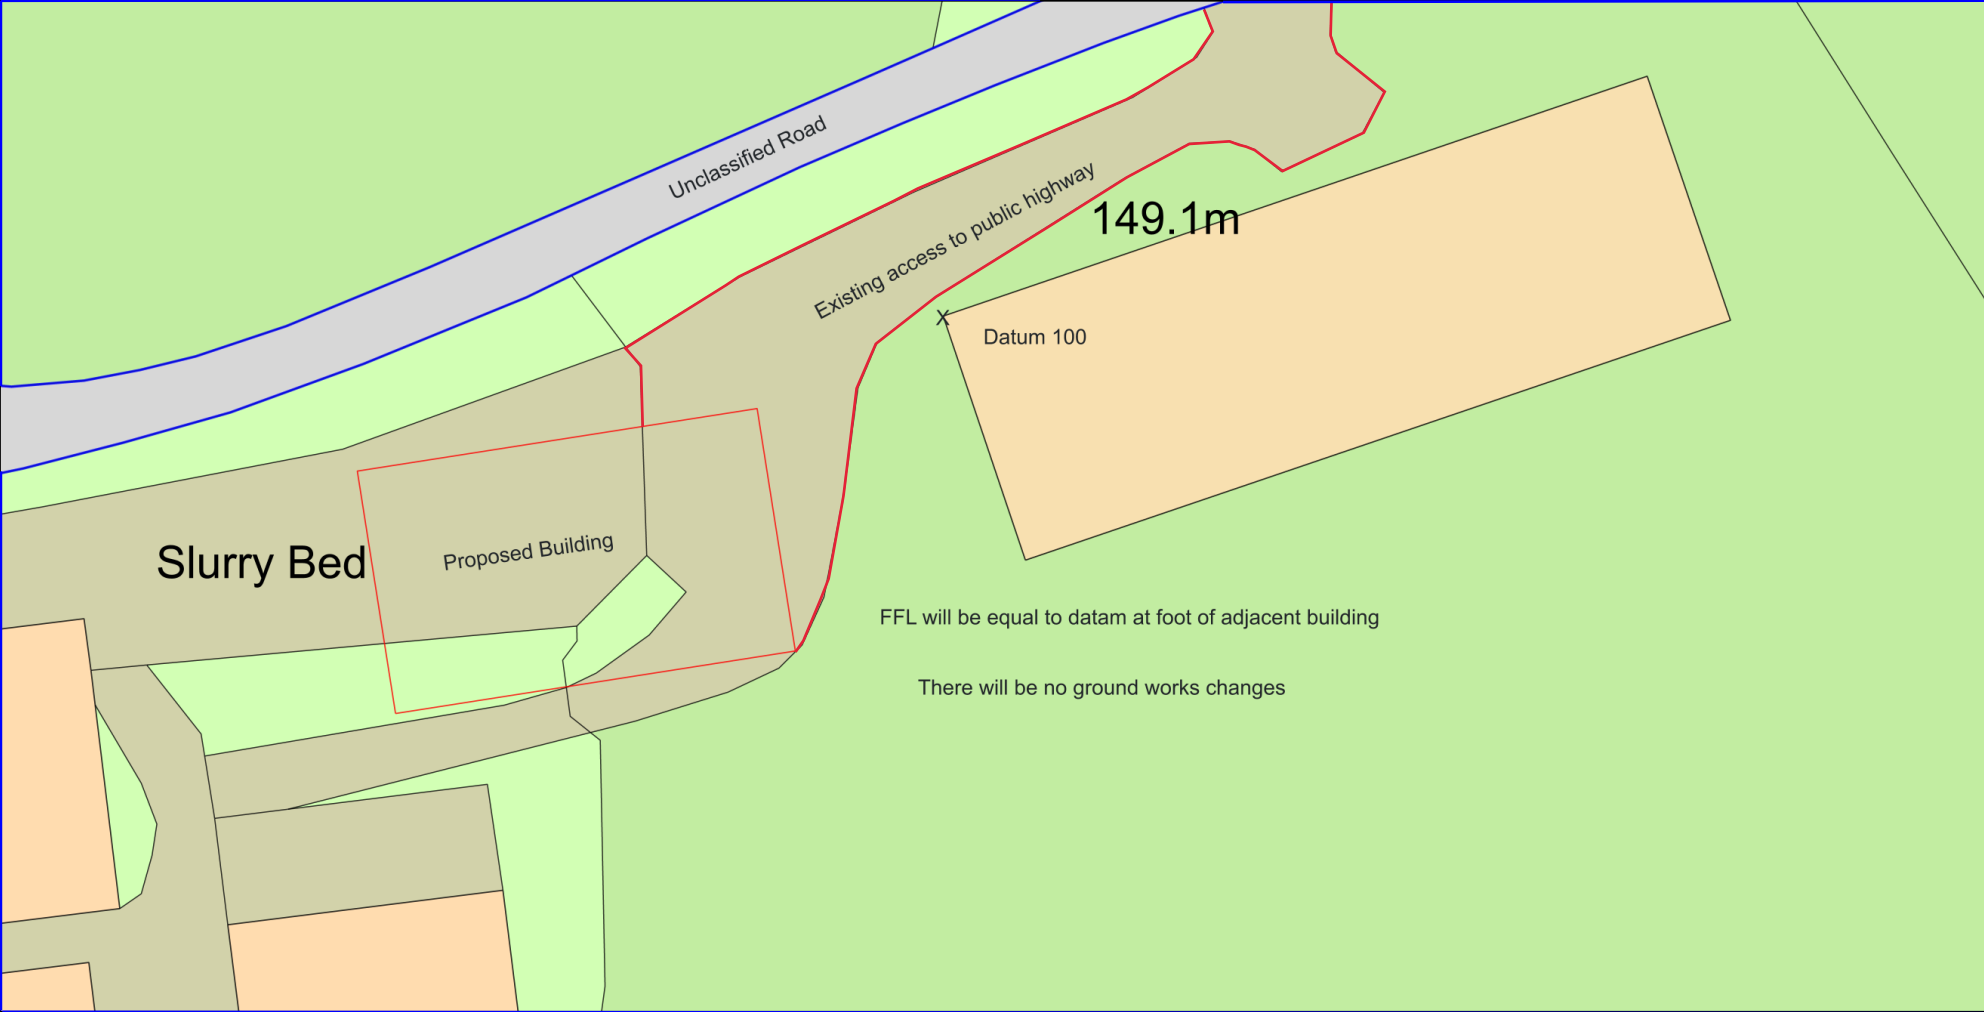

Plan Produced for: H J Trudgian & Partners  
Date Produced: 16 Oct 2023  
Plan Reference Number: TQRQM23260192113480  
Scale: 1:500 @ A4