



West Elevation 1:100

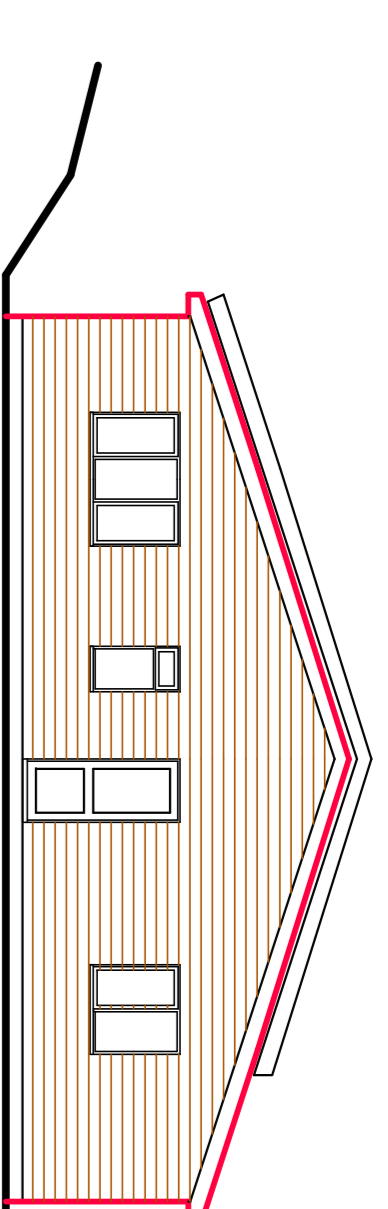


South Elevation 1:100




East Elevation 1:100

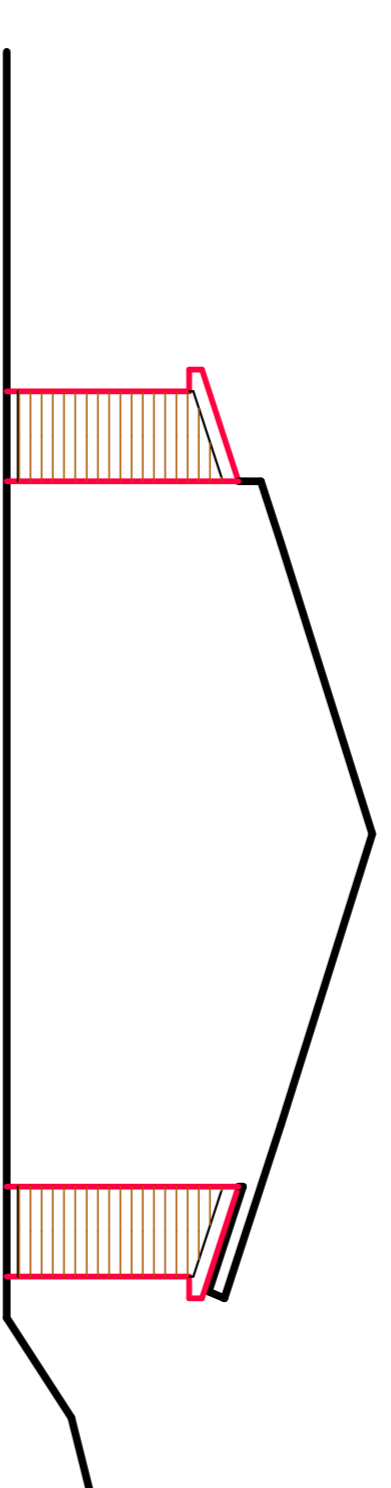


North Elevation 1:100

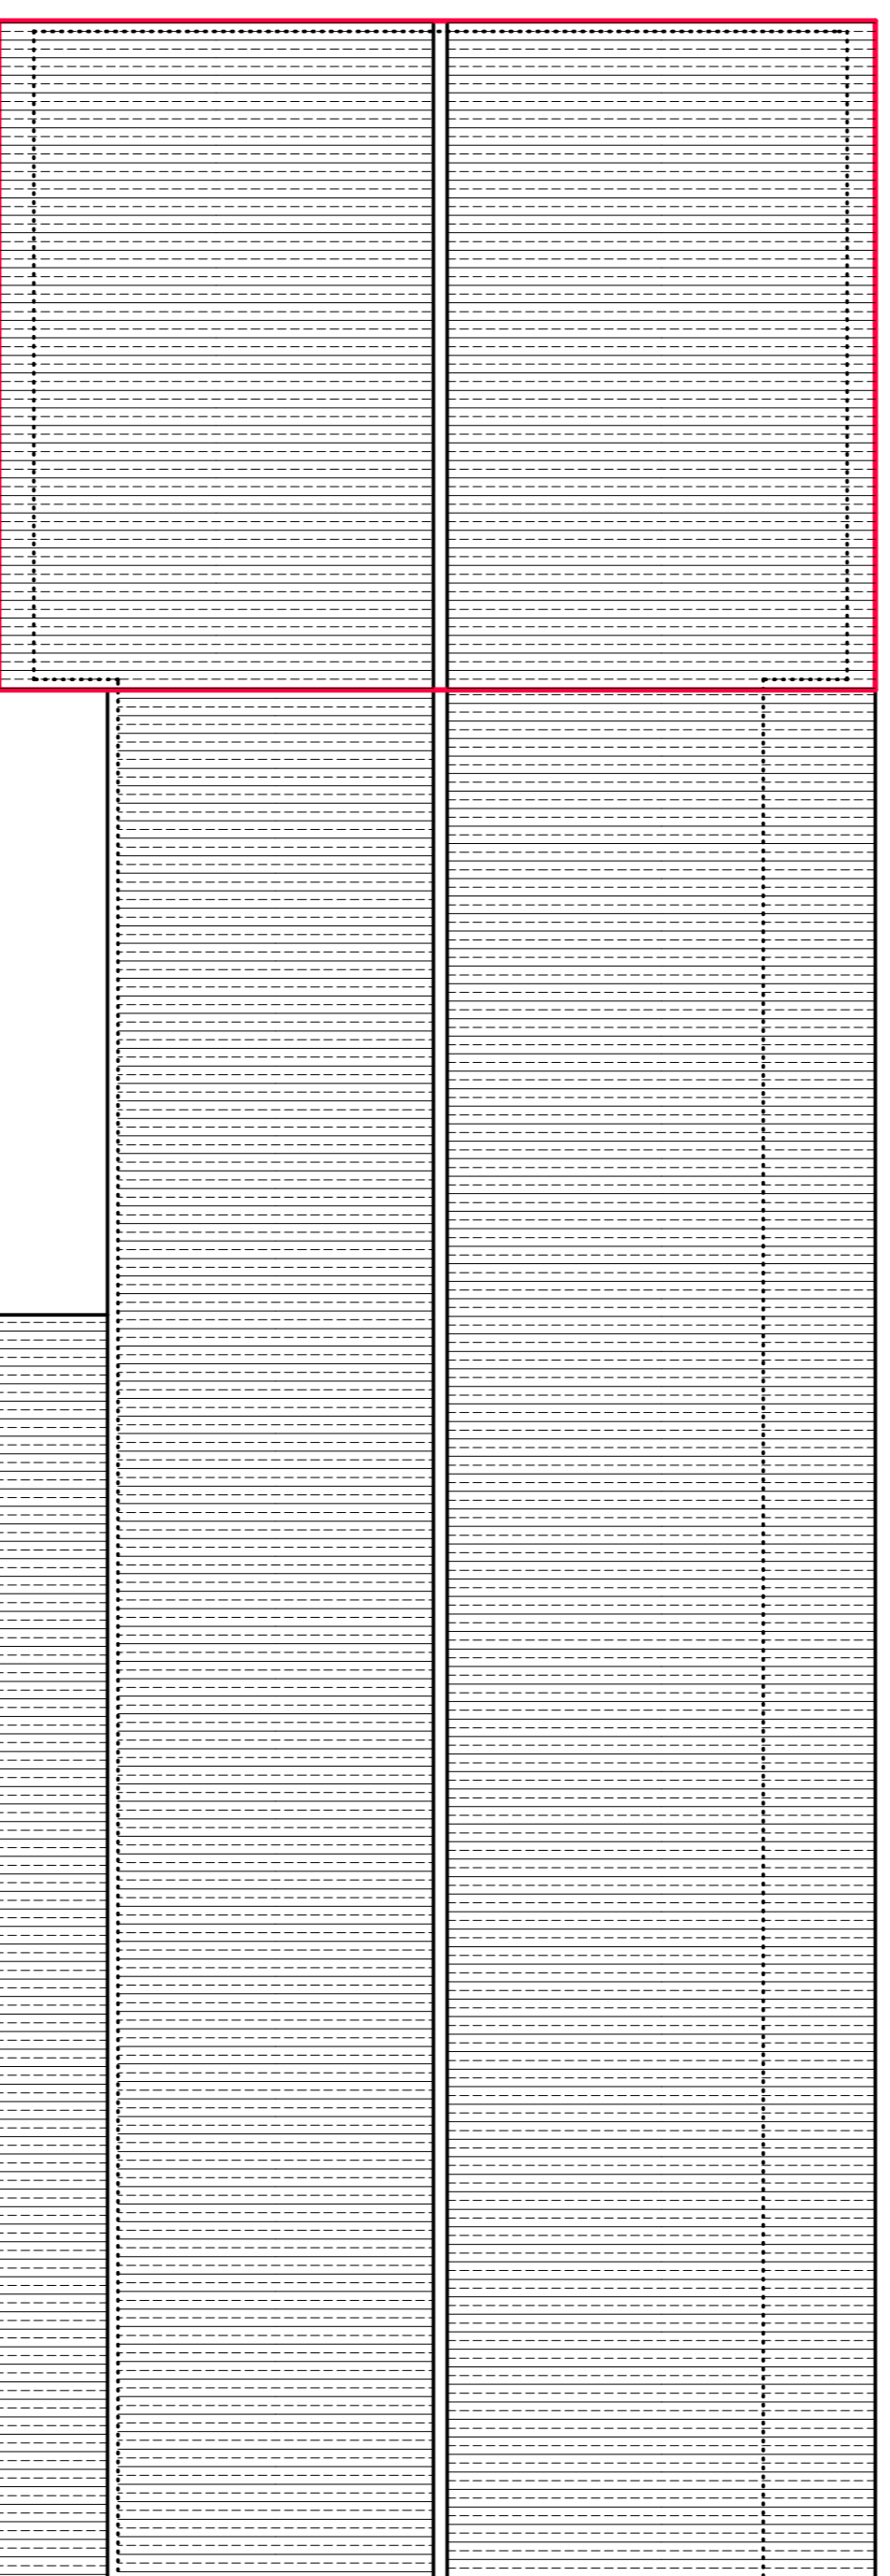

Roof Plan 1:100

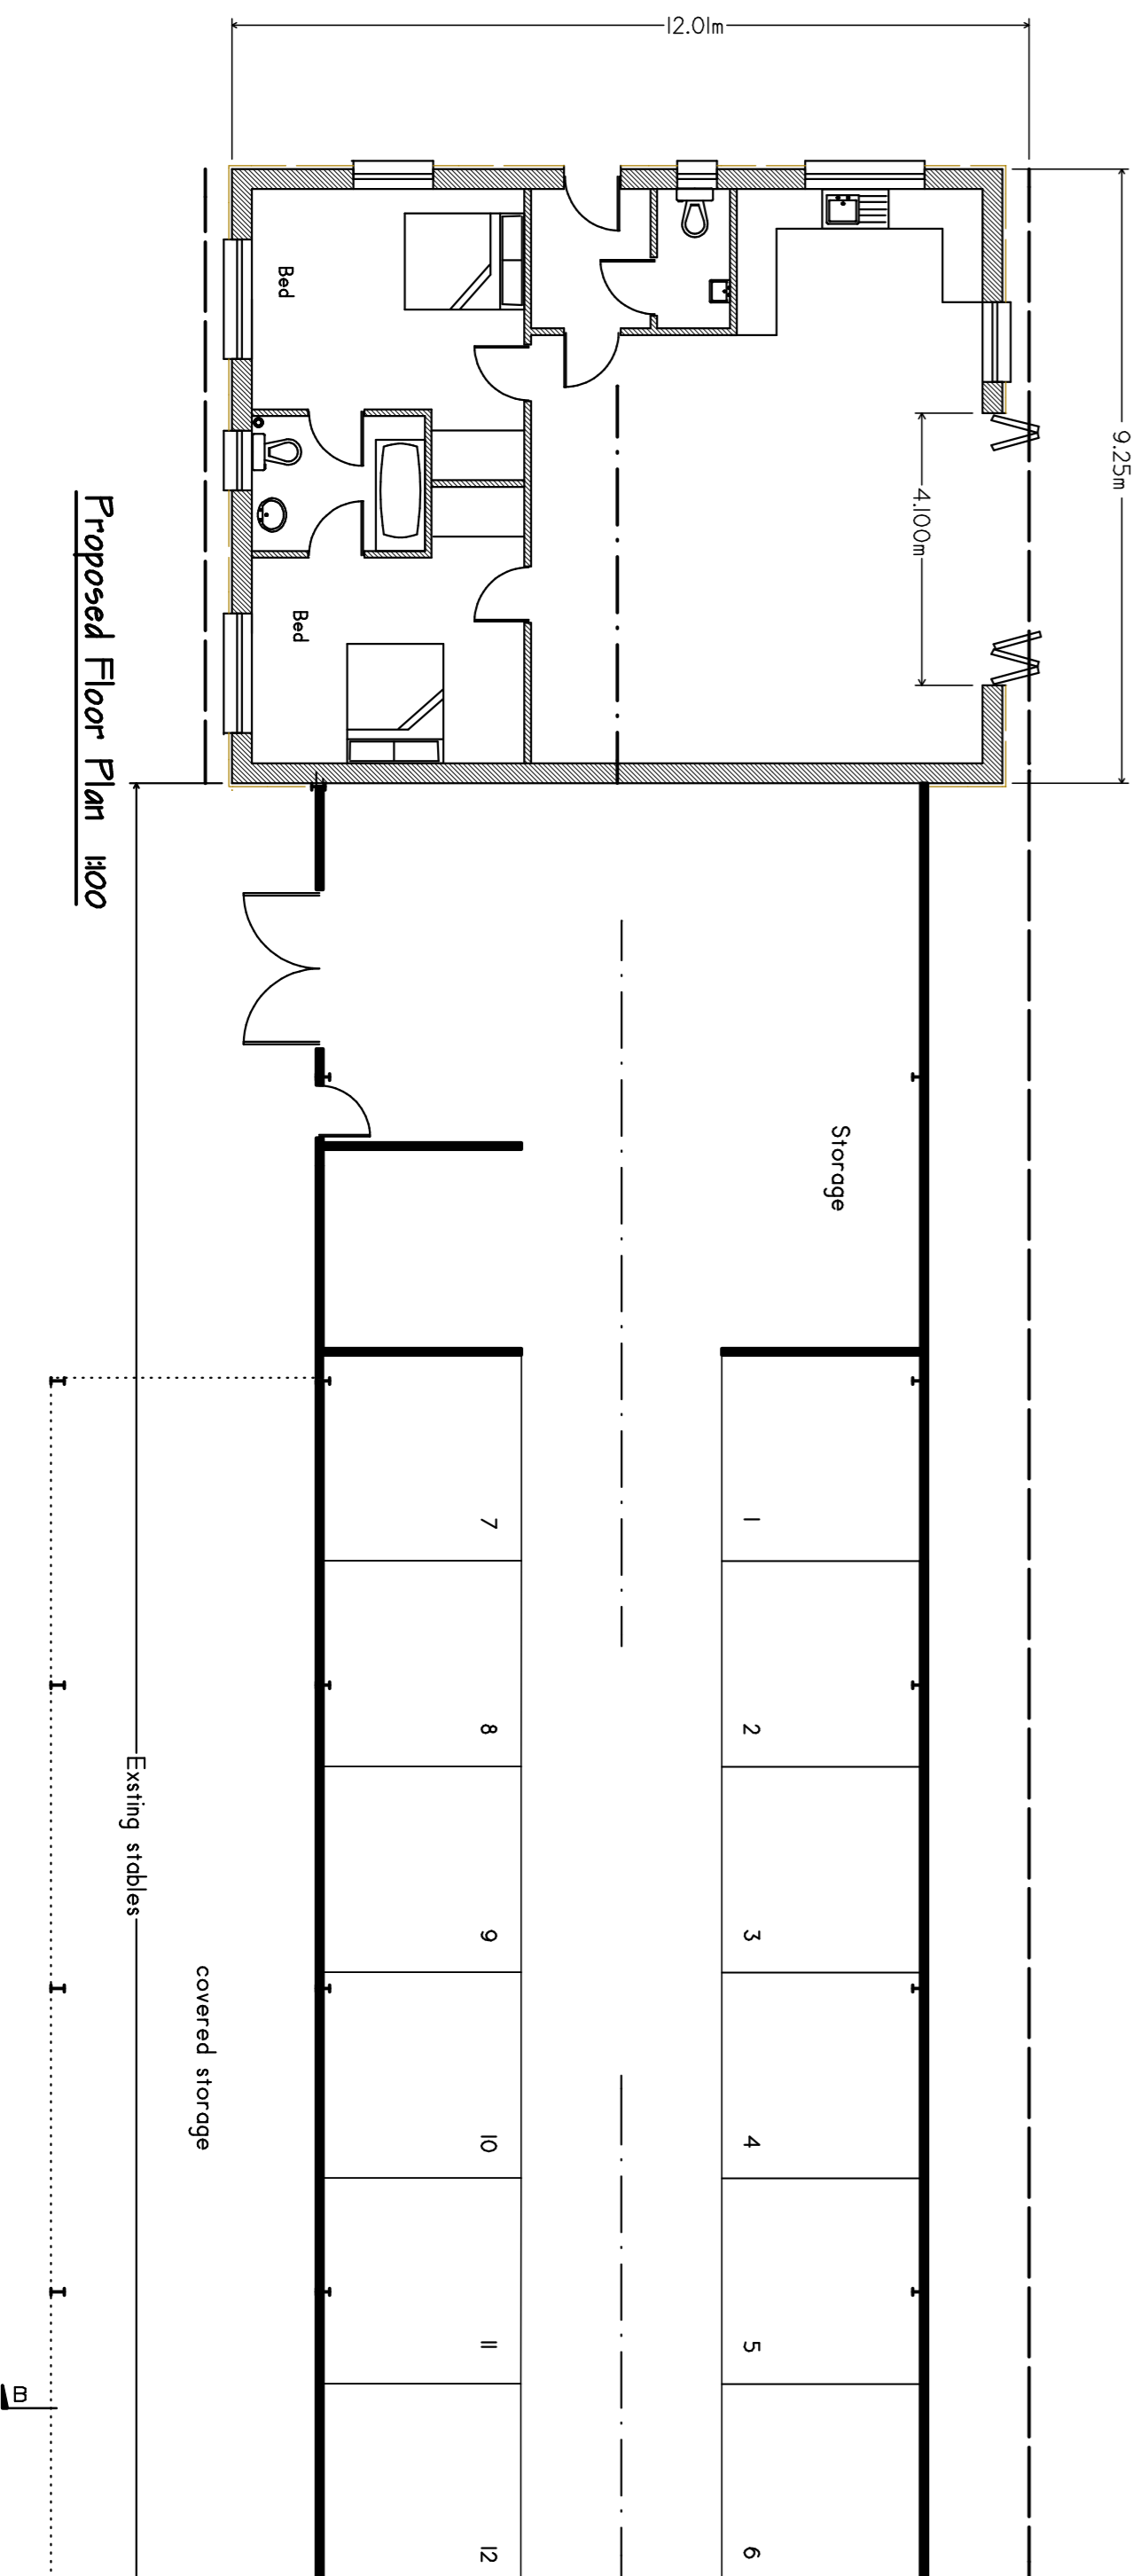

Proposed Floor Plan 1:100

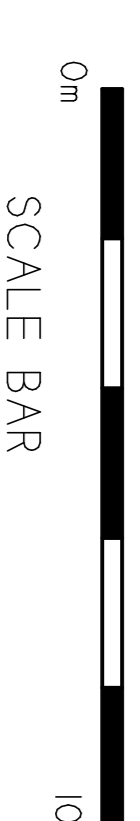

SCALE BAR

A1
1:100

<p>Proposed</p> <p>Park Lodge Benworth GU34 5JX</p>										
<p>DRAWING TITLE: Details of</p>										
<p>CLIENT: Miss S. Robertson</p>										
REV	DATE	DESCRIPTION								
<p>REVISION</p> <table border="1"> <tr> <td>SCALE</td> <td>As shown</td> </tr> <tr> <td>DATE</td> <td>November 22</td> </tr> <tr> <td>DRAWN BY</td> <td></td> </tr> <tr> <td>CHECKED BY</td> <td> </td> </tr> </table>			SCALE	As shown	DATE	November 22	DRAWN BY		CHECKED BY	
SCALE	As shown									
DATE	November 22									
DRAWN BY										
CHECKED BY										
<p>DRAWING No. 22/2177-10</p>										



www.dsequine.com
07831 758231