


Location Plan 1:250

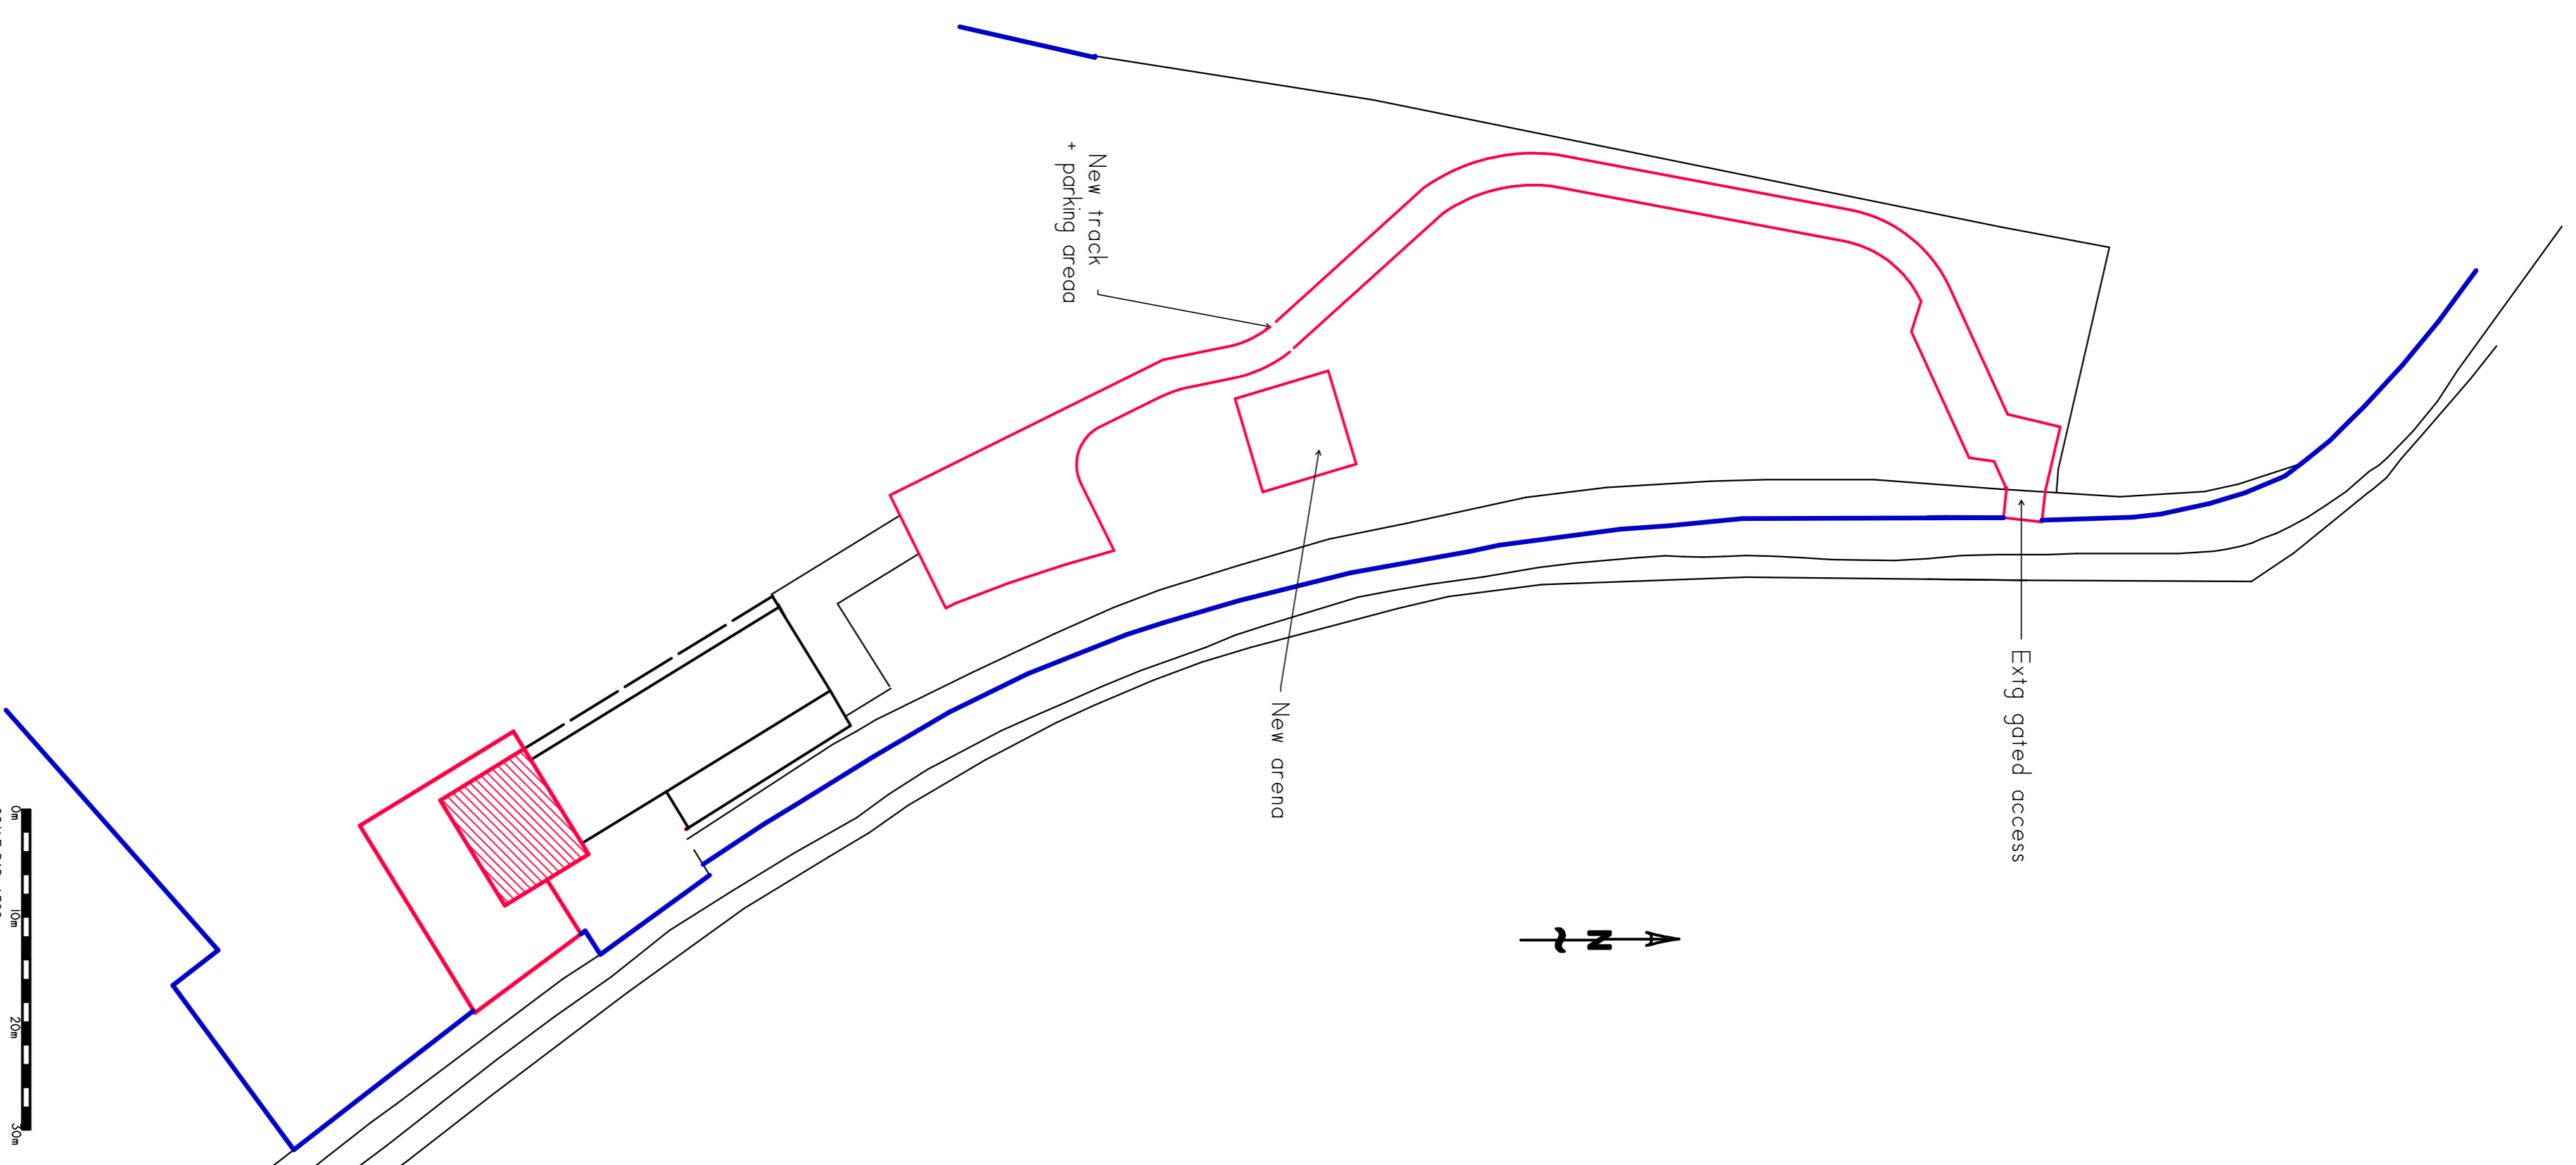

Site Plan 1:500

REV	DATE	DESCRIPTION

CLIENT:
Miss S. Robertson

Proposed holiday cottage
and new access
Park Lodge
Benworth GU34 5JX

DRAWING TITLE:

Location + Block plans



REVISION	SCALE	As shown
A	DATE	July 23
	DRAWN BY	
	CHECKED BY	

A1
1:1250

DRAWING No.
23/2177-1