


General Notes:

1. PLEASE DO NOT SCALE FROM DRAWINGS.
2. Areas are approximate and indicative only.
3. Drawings to be used for planning purpose only.
4. All dimensions should be checked and confirmed on site.

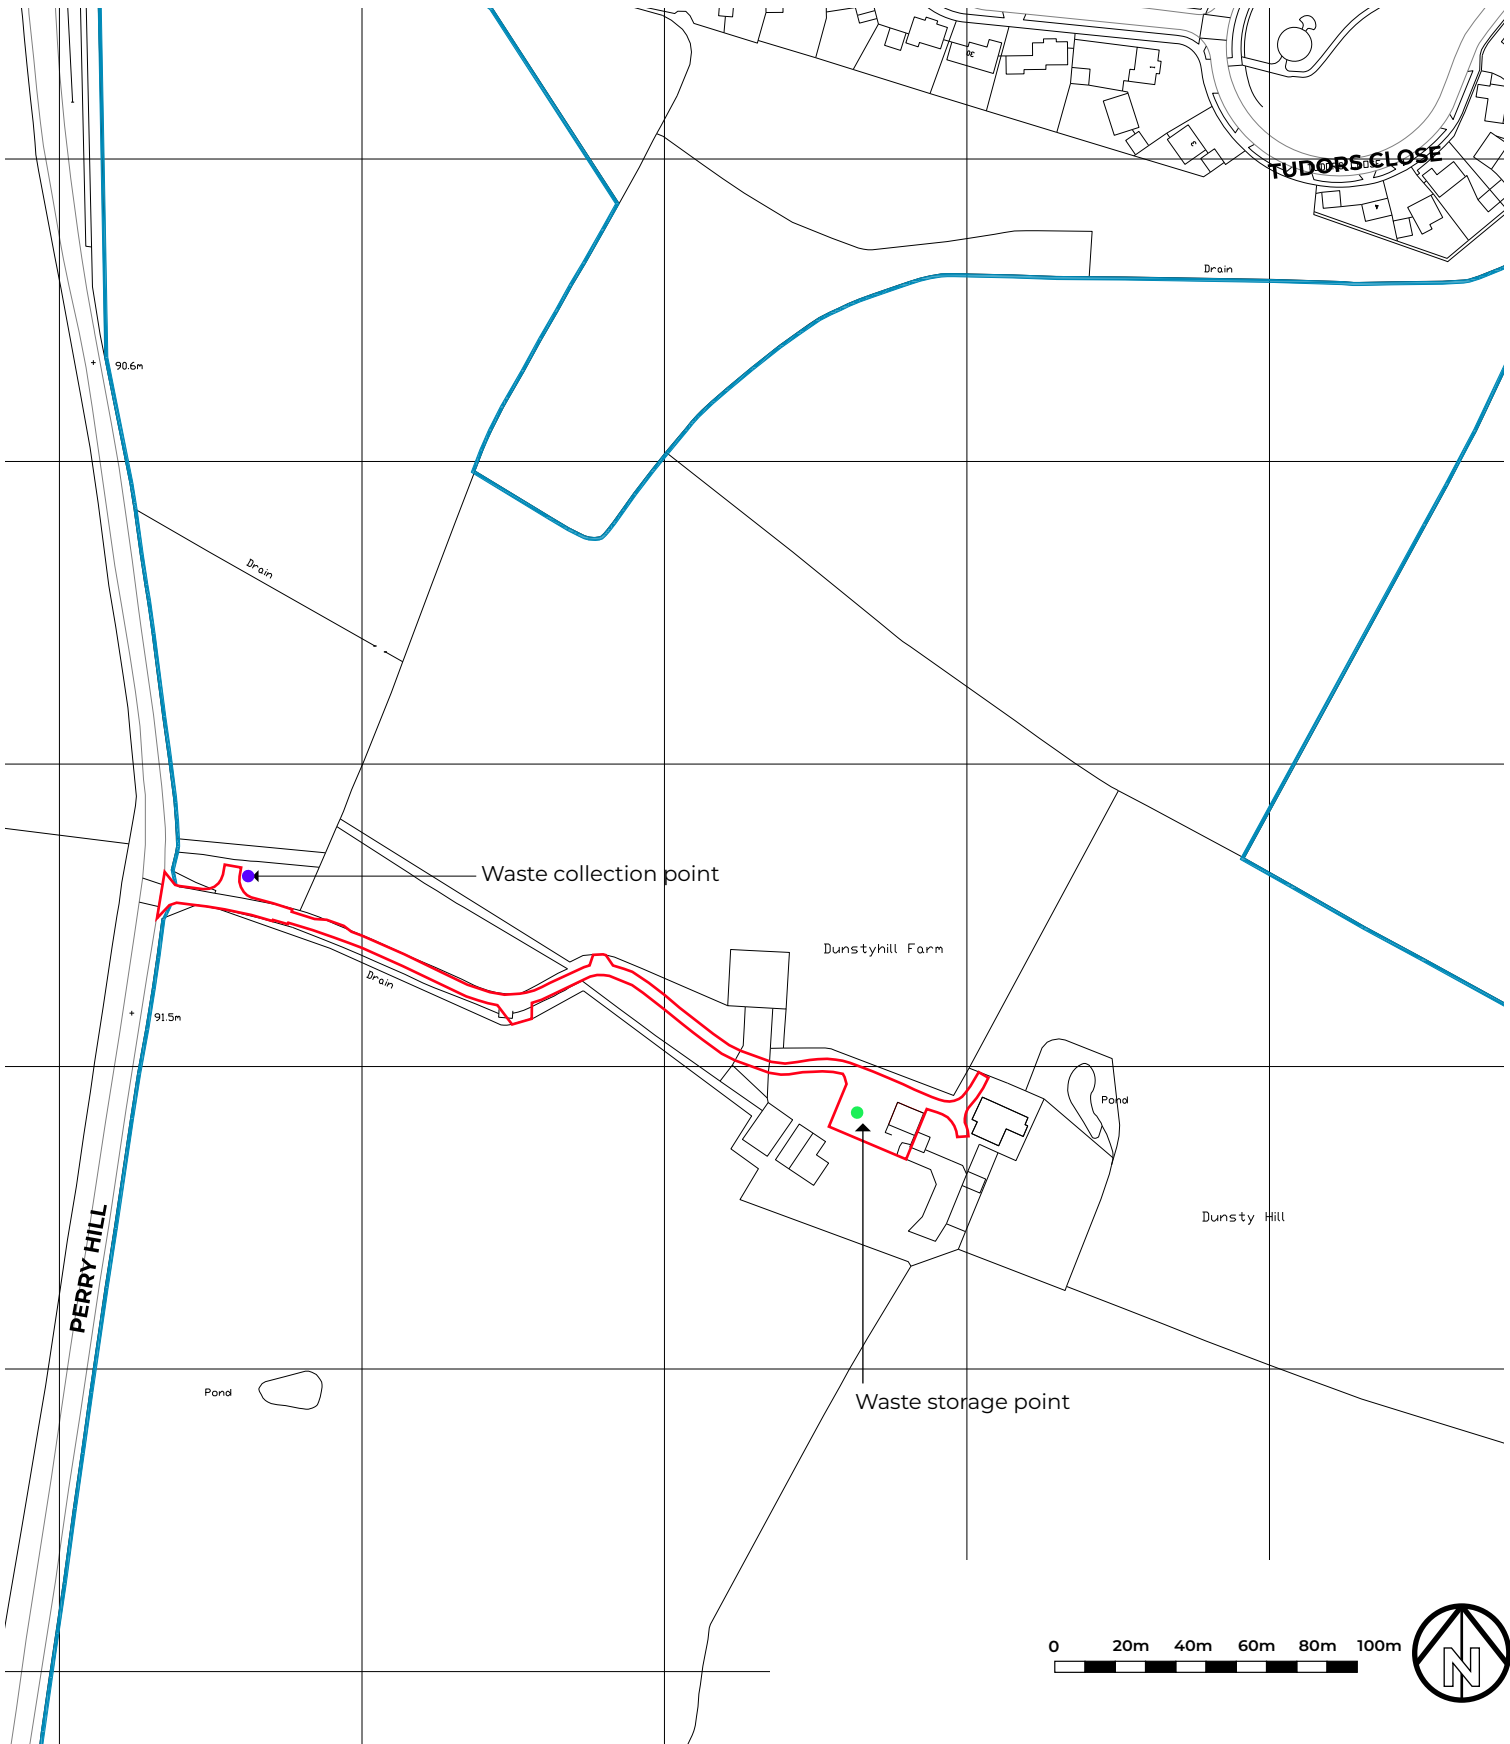

t: 020 8191 0480
e: info@townplanningdesign.co.uk
w: www.townplanningdesign.co.uk

TPD Associates Ltd.
Company no: 14792600
Registered office: Crown House, 27 Old Gloucester Street, London WC1N 3AX

Site: Dunsty Hill Farm, Calvert, Buckinghamshire

Title: **Site Location Plan**

Date: Sept 2023


Dwg No: **23/109/01**

Scale: 1:2500 @ A4 Revision: -

© Information contained within this drawing is the sole copyright of TPD Associates Ltd. and is not to be reproduced without their express permission. This document must not be copied without written permission and the contents must not be imparted to a third party nor be used for any unauthorised purpose.

General Notes:

1. PLEASE DO NOT SCALE FROM DRAWINGS.
2. Areas are approximate and indicative only.
3. Drawings to be used for planning purpose only.
4. All dimensions should be checked and confirmed on site.

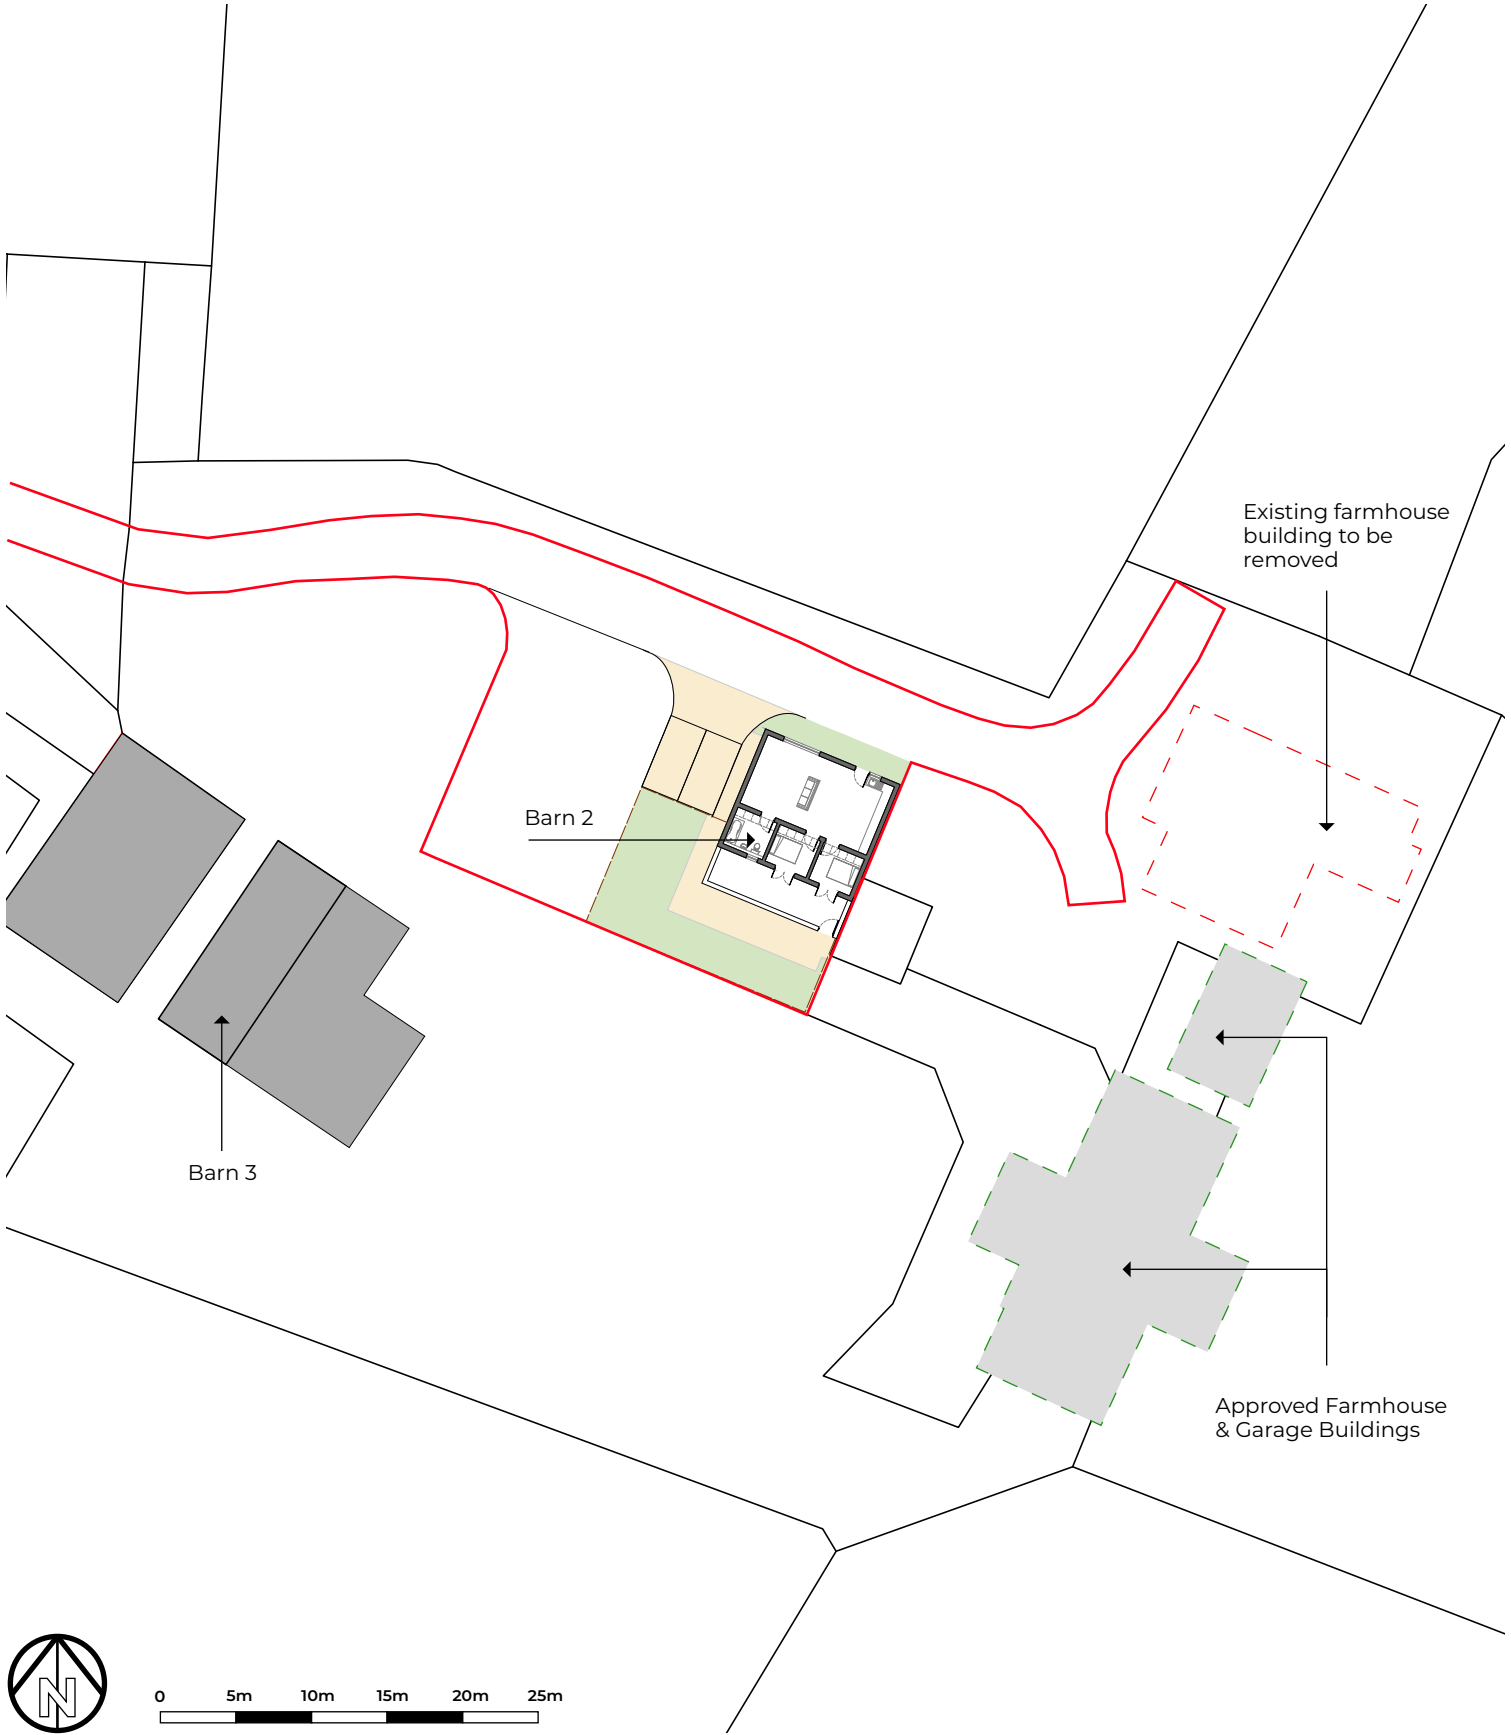

0 5m 10m 15m 20m 25m



t: 020 8191 0480
e: info@townplanningdesign.co.uk
w: www.townplanningdesign.co.uk


TPD Associates Ltd.
Company no: 14792600
Registered office: Crown House, 27 Old Gloucester Street, London WC1N 3AX

Site: Dunsty Hill Farm, Calvert, Buckinghamshire
Title: **Existing Site Layout** Date: Sept 2023
Dwg No: **23/109/02** Scale: 1:500 @ A4 Revision: -

© Information contained within this drawing is the sole copyright of TPD Associates Ltd. and is not to be reproduced without their express permission. This document must not be copied without written permission and the contents must not be imparted to a third party nor be used for any unauthorised purpose.

General Notes:

1. PLEASE DO NOT SCALE FROM DRAWINGS.
2. Areas are approximate and indicative only.
3. Drawings to be used for planning purpose only.
4. All dimensions should be checked and confirmed on site.

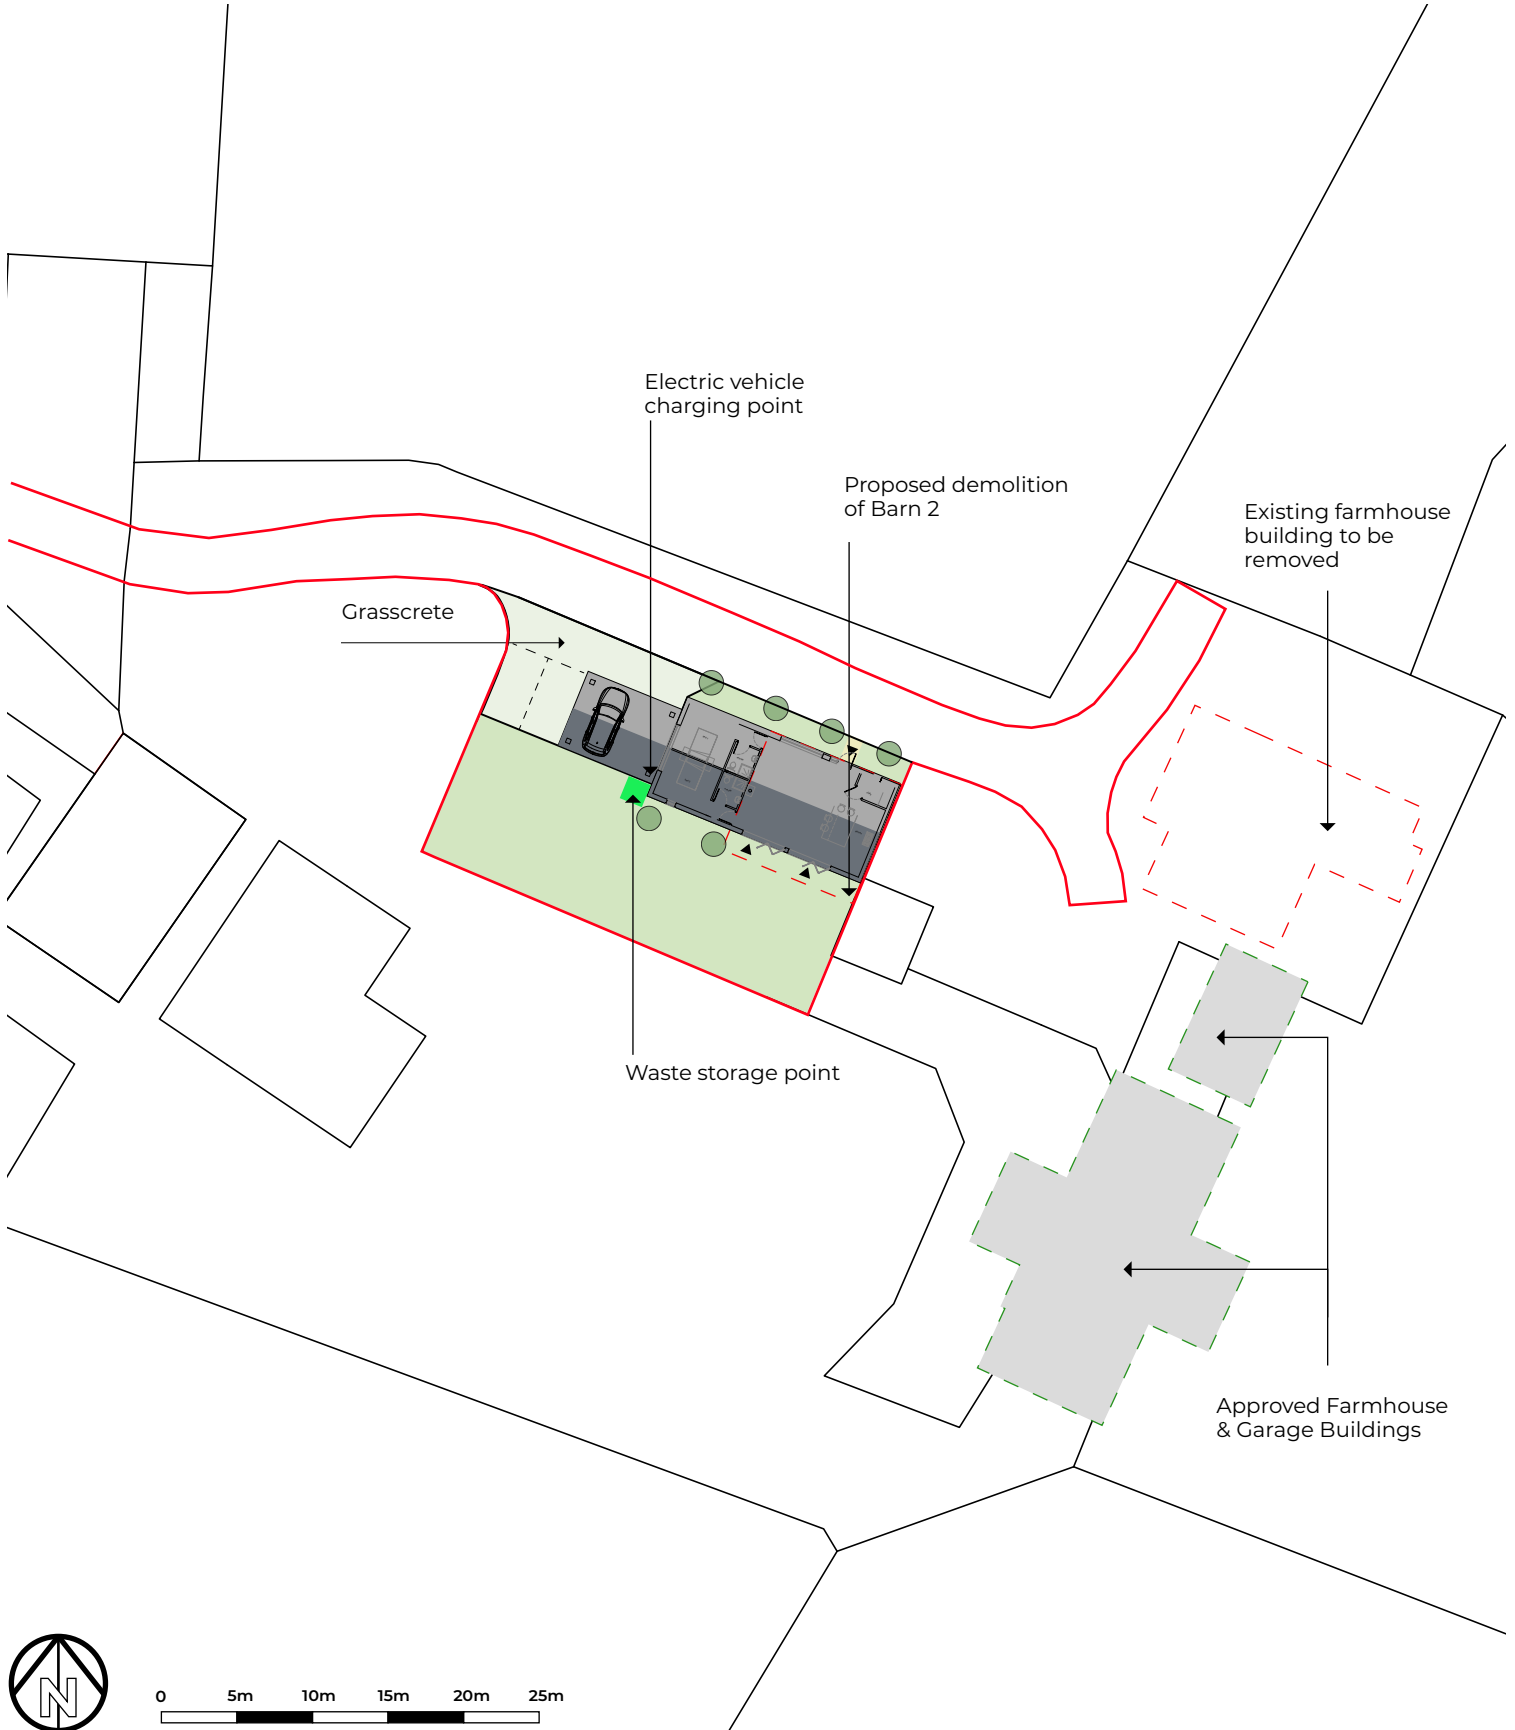


General Notes:
 1. PLEASE DO NOT SCALE FROM DRAWINGS.
 2. Areas are approximate and indicative only.
 3. Drawings to be used for planning purpose only.
 4. All dimensions should be checked and confirmed on site.

Revision

Date

By

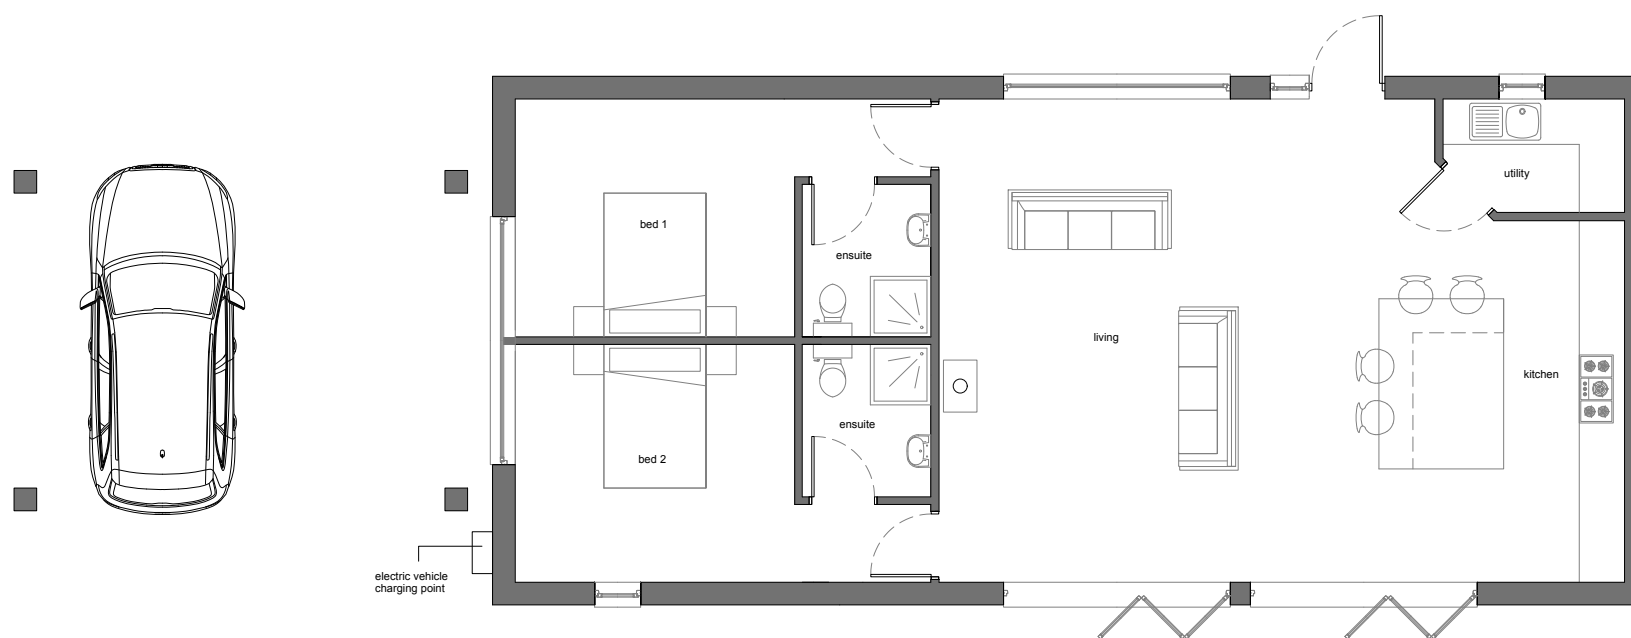

Floor Plan (GIA = 95 m2)



t: 020 8191 0480
 e: info@townplanningdesign.co.uk
 w: www.townplanningdesign.co.uk

TPD Associates Ltd.
 Company no: 14792600
 Registered office: Crown House, 27 Old Gloucester Street, London WC1N 3AX

Site: Dunsty Hill Farm, Calvert, Buckinghamshire

Title: **Proposed Floor Plans** Date: Sept 2023

Dwg No: **23/109/04** Scale: 1:100 @ A3 Revision: -

© Information contained within this drawing is the sole copyright of TPD Associates Ltd and is not to be reproduced without their express permission. This document must not be copied without written permission and the contents must not be imparted to a third party nor be used for any unauthorised purpose.




Front Elevation (North)

Side Elevation (West)



Rear Elevation (South)

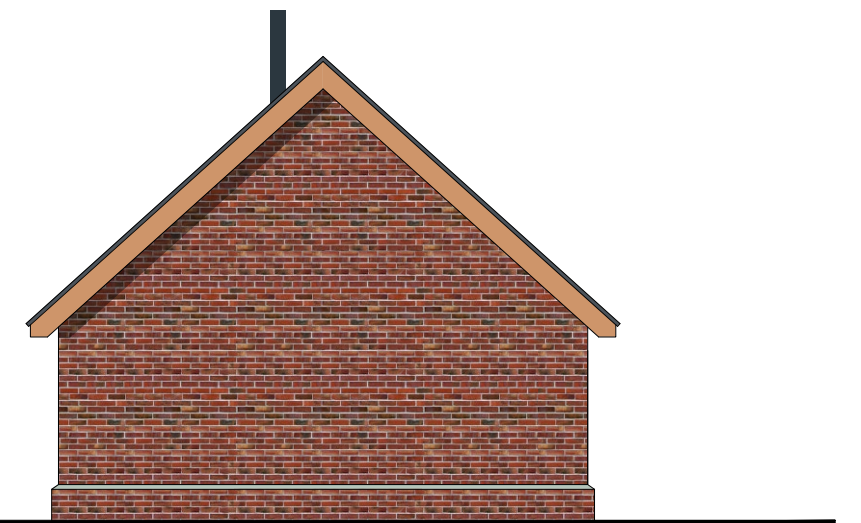

Side Elevation (East)



Revision	Date	By
----------	------	----

General Notes:
 1. PLEASE DO NOT SCALE FROM DRAWINGS.
 2. Areas are approximate and indicative only.
 3. Drawings to be used for planning purpose only.
 4. All dimensions should be checked and confirmed on site.



t: 020 8191 0480
 e: info@townplanningdesign.co.uk
 w: www.townplanningdesign.co.uk

TPD Associates Ltd.
 Company no: 14792600
 Registered office: Crown House, 27 Old Gloucester Street, London WC1N 3AX

Site: Dunsty Hill Farm, Calvert, Buckinghamshire

Title: **Proposed Elevations** Date: Sept 2023

Dwg No: **23/109/05** Scale: 1:100 @ A3 Revision: -

© Information contained within this drawing is the sole copyright of TPD Associates Ltd and is not to be reproduced without their express permission. This document must not be copied without written permission and the contents must not be imparted to a third party nor be used for any unauthorised purpose.