




EAST ELEVATION



WEST ELEVATION



NORTH ELEVATION

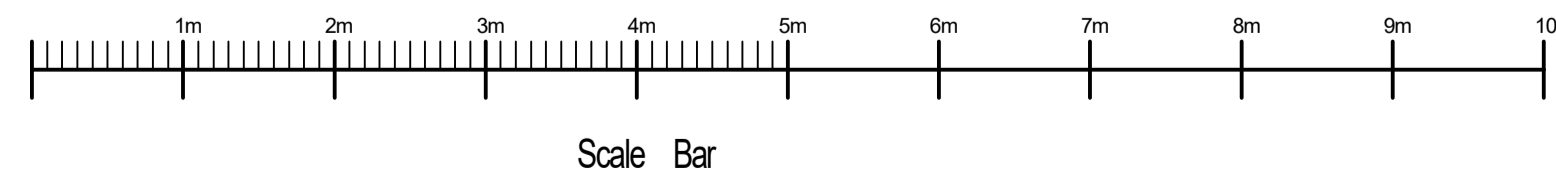

Michael Rathbone ACABE
Architectural & Surveying
 5 Church Hill, Chilton
 Alnwick, NE66 5PY
 07795 071743
 01668 215227
 michael.rathbone05@gmail.com

Building THE WHITE HOUSE
 EMBLETON
 ALNWICK
 NE66 3DT
 Dwg Title EXISTING ELEVATIONS

Scale	1:50 @ A1 1:100 @ A3	Copyright	© 2023
Arch	<input checked="" type="checkbox"/> Arch <input checked="" type="checkbox"/> Mech <input checked="" type="checkbox"/> Elect <input checked="" type="checkbox"/>	Initial Creation Date	AUGUST 2023
Issue	1	Revision	0
Sheet	2	Dwg. No.	50/23