


FIRST FLOOR

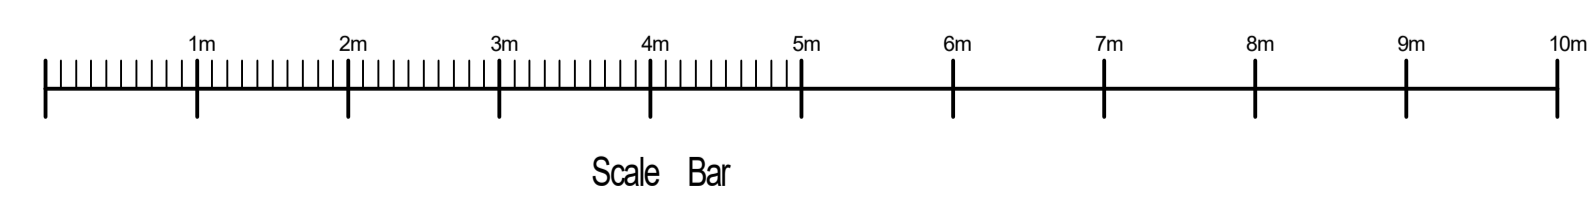

Michael Rathbone ACABE
Architectural & Surveying

5 Church Hill, Chilton
 Alnwick, NE66 5PY
 07796 071743
 01668 215227
 michael.rathbone05@gmail.com

Building **THE WHITE HOUSE**
EMBLETON
ALNWICK
NE66 3DT

Dwg Title **PROPOSED FIRST FLOOR PLAN**

Scale	1:50 @ A1 1:100 @ A3	Copyright	© 2023
Arch	Arch	Mech	Elect
Initial Creation Date	AUGUST 2023	Issue	1
		Revision	0
Sheet	4	Dwg. No.	50/23