


ROOF PLAN

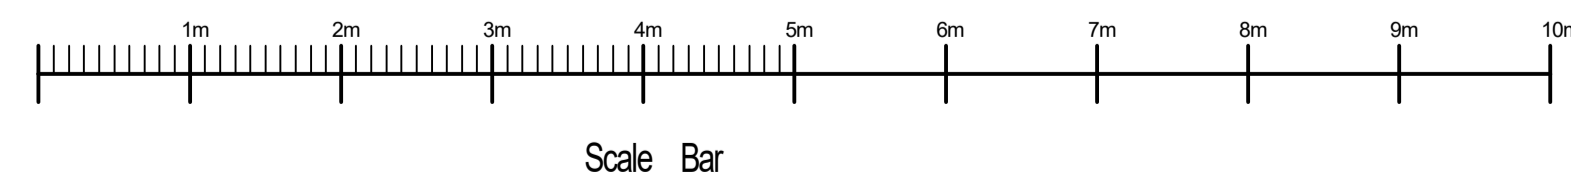

Scale Bar

Michael Rathbone ACABE
Architectural & Surveying
5 Church Hill, Chalton
Alnwick, NE66 5PY
07796 071743
01668 215227
michael.rathbone05@gmail.com

Building THE WHITE HOUSE
EMBLETON
ALNWICK
NE66 3DT

Dwg Title PROPOSED ROOF PLAN

Scale 1: 50 @ A1 1:100 @ A3 Copyright © 2023

Arch Mech Elect

Initial Creation Date AUGUST 2023 Issue 1 Revision 0

Sheet 6 Dwg. No. 50/23