


ROOF PLAN

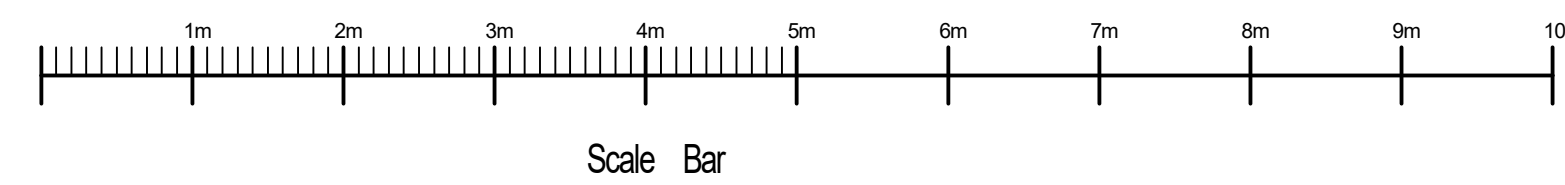

Michael Rathbone ACABE
Architectural & Surveying

5 Church Hill, Chilton
Alnwick, NE66 5PY
07796 071743
01668 215227
michael.rathbone05@gmail.com

Building THE WHITE HOUSE
EMBLETON
ALNWICK
NE66 3DT

Dwg Title EXISTING ROOF PLAN

Scale 1:50 @ A1 1:100 @ A3

Copyright © 2023

Arch Mech Elect

Initial Creation Date AUGUST 2023

Issue 1

Revision 0

Sheet 3

Dwg. No. 50/23