


Plot 1 Roof Plan

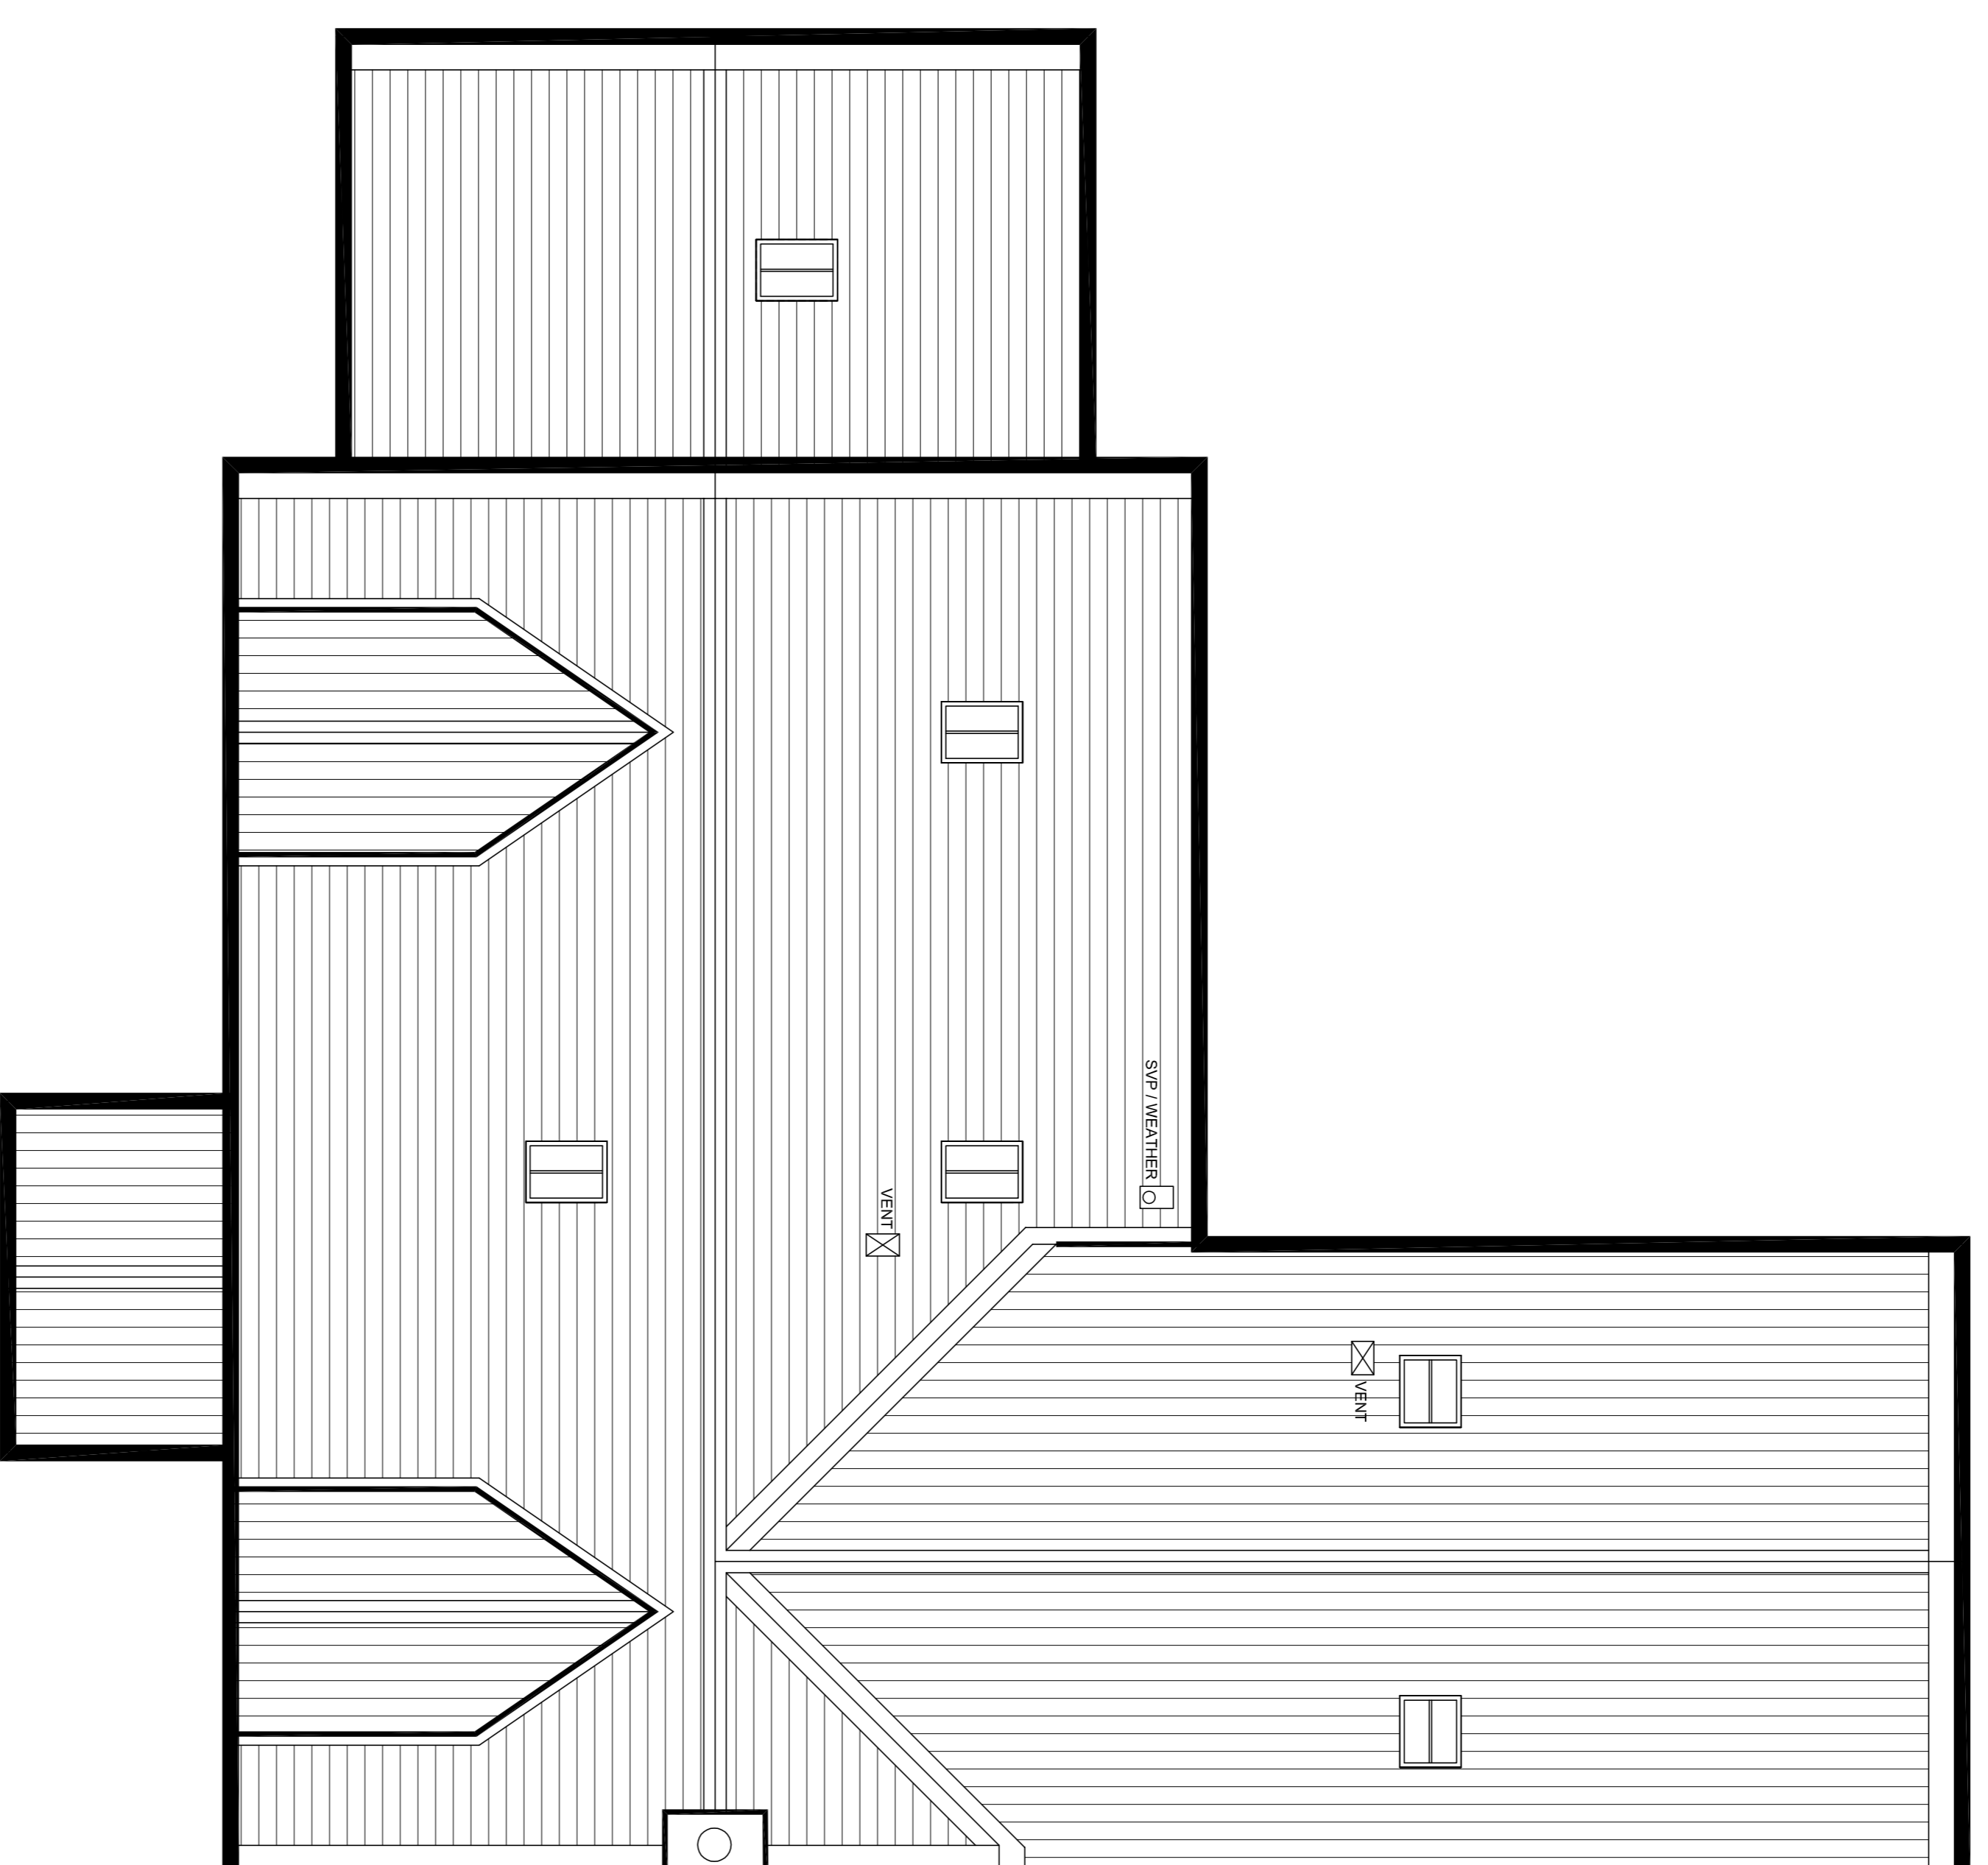

Plot 2 Roof Plan

Title:  
**Roof Plans**

Project & Client:  
**Plots 1 & 2, Ditchburn Road  
South Charlton  
Northumberland**

No.	REVISIONS	Drawn by:
20-42-07	REV A: 110923	
Scale:	Date:	
1 : 50	Mar ' 22	

**RICHARDSON SURVEYING ARCHITECTURE**



17 Aynsley Terrace, Consett, Co. Durham, DH8 5NF  
E: info@rsa-ld.co.uk W: www.rsa-ld.co.uk T: 01207 581318

